




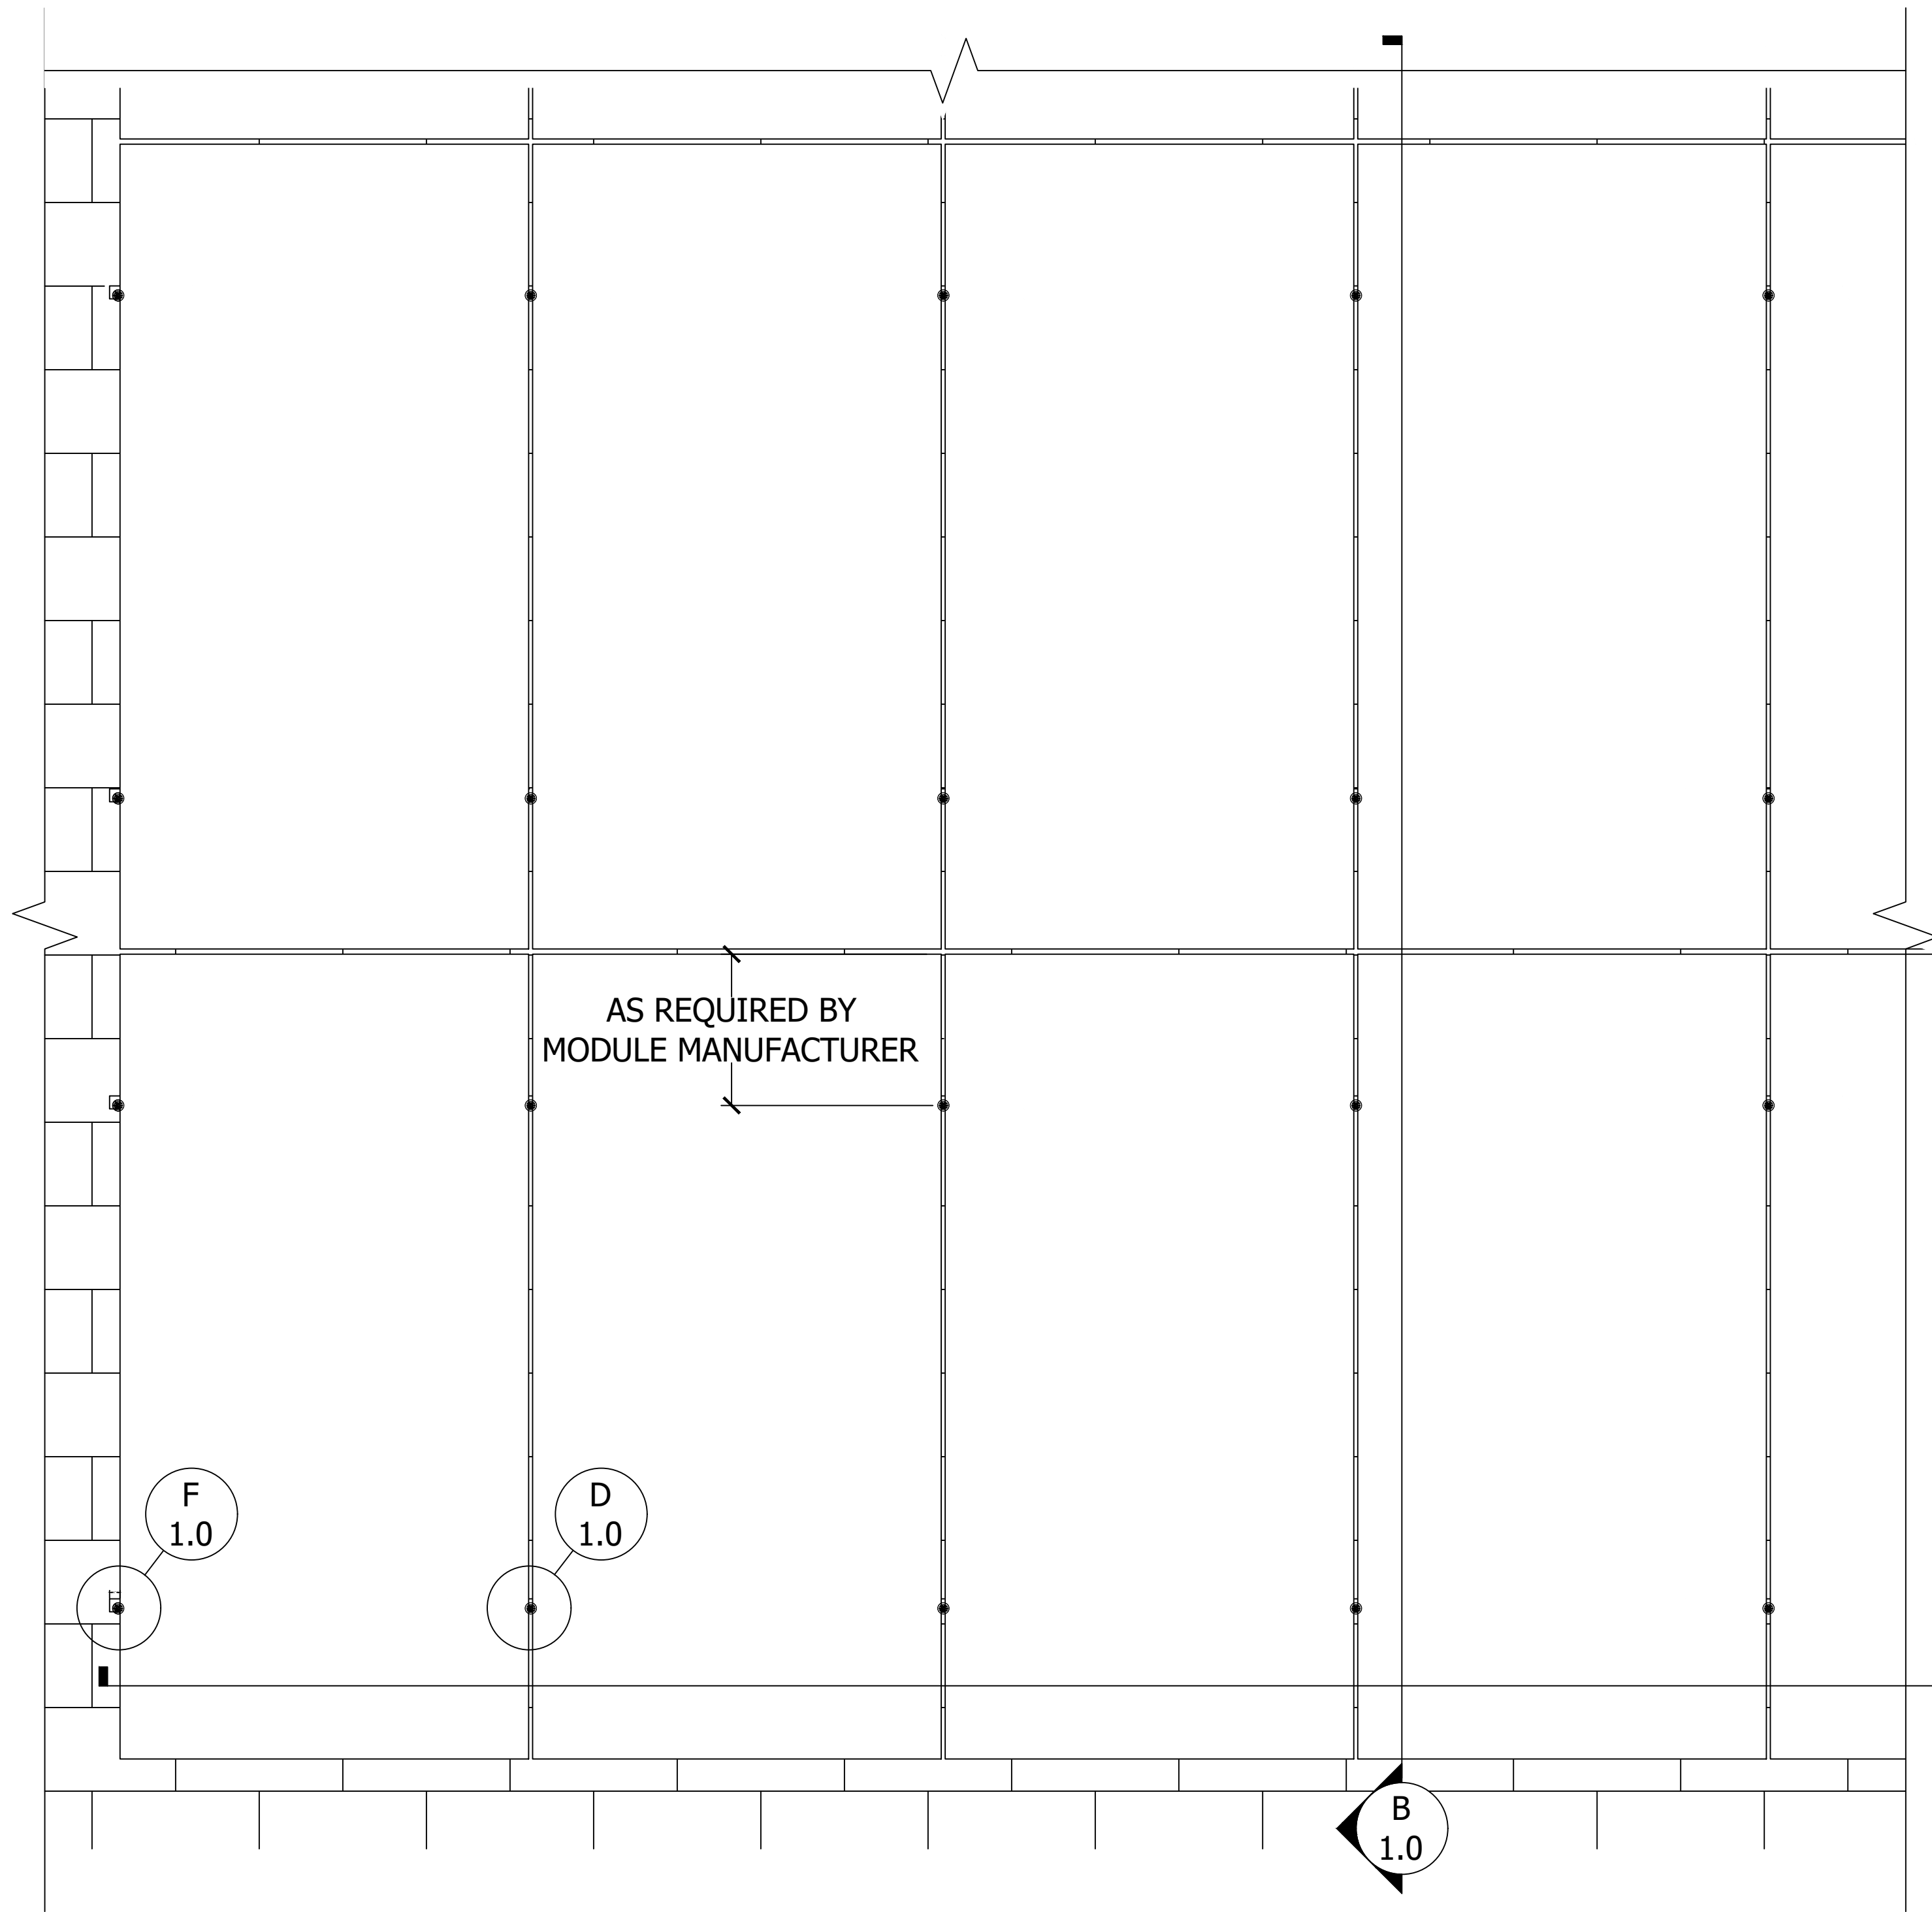


A PLAN VIEW, FLAT TILE FLY, PORTRAIT MODULE
Scale: 1"=1'-0"

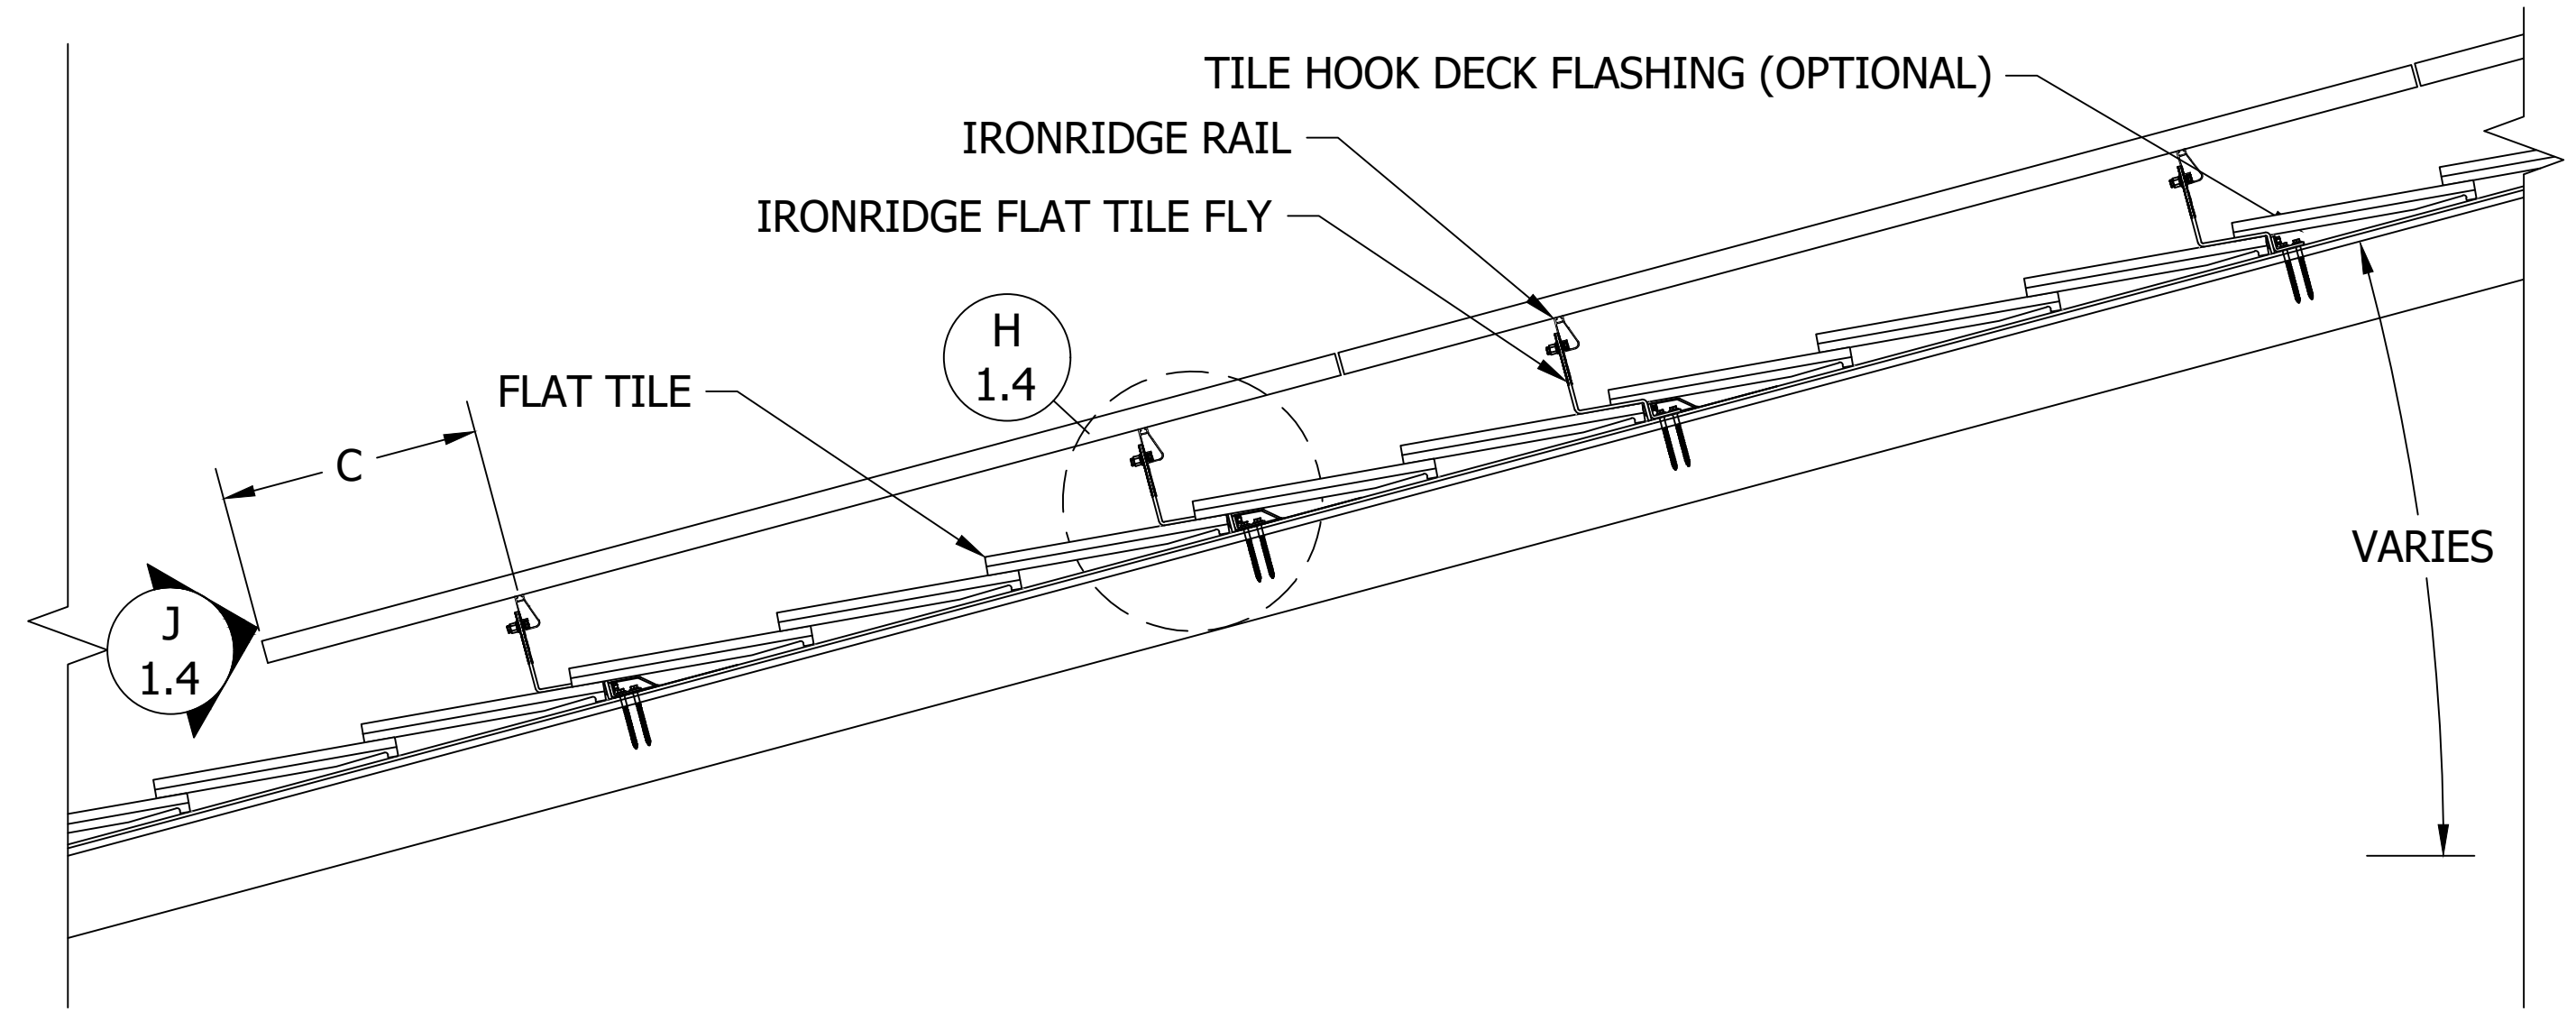


B SIDE VIEW, FLAT TILE FLY, PORTRAIT MODULE
Scale: 1"=1'-0"

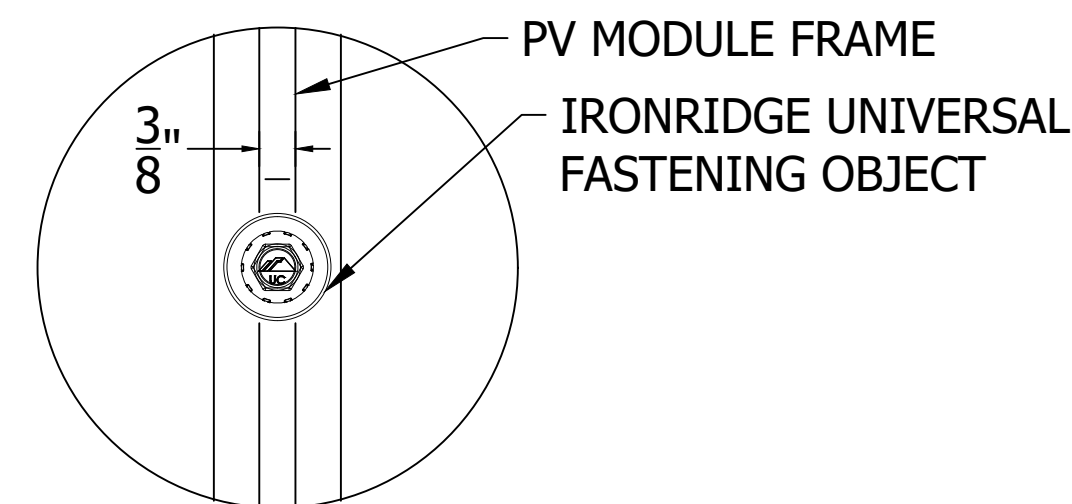


D DETAIL, MID CLAMP PLAN
Scale: 6"=1'-0"

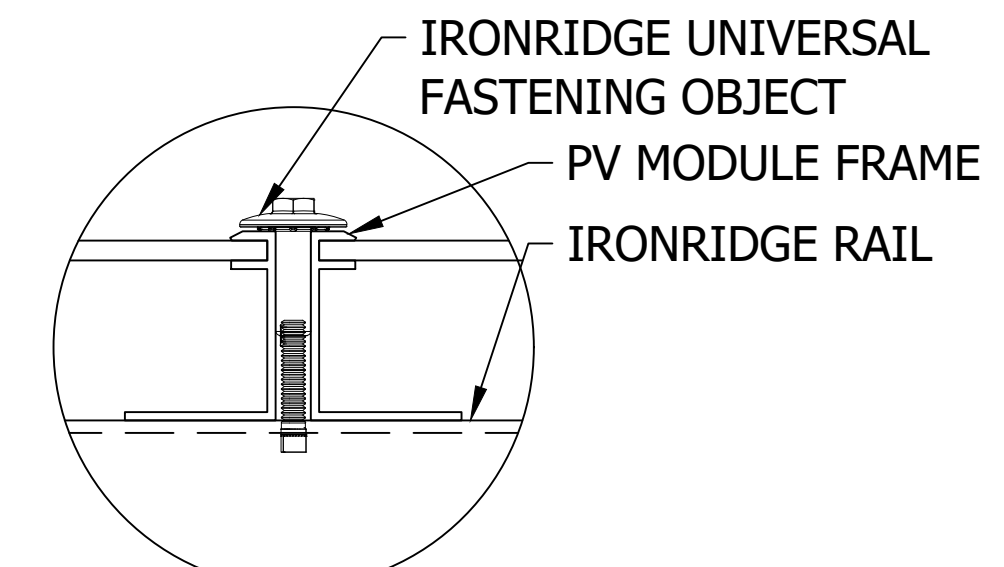


E DETAIL, MID CLAMP FRONT
Scale: 6"=1'-0"

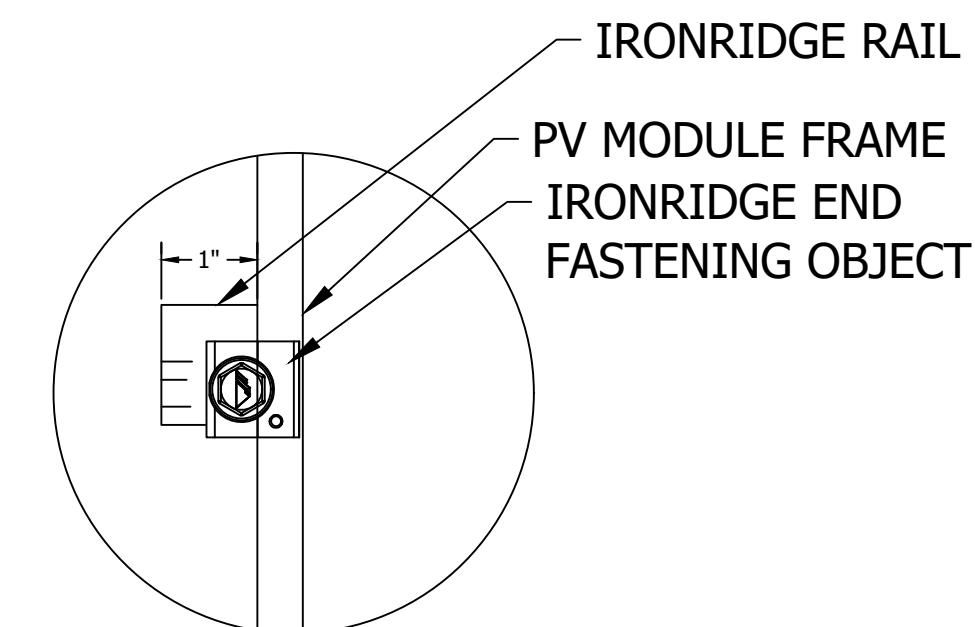

F DETAIL, END CLAMP (EFO) PLAN
Scale: 6"=1'-0"

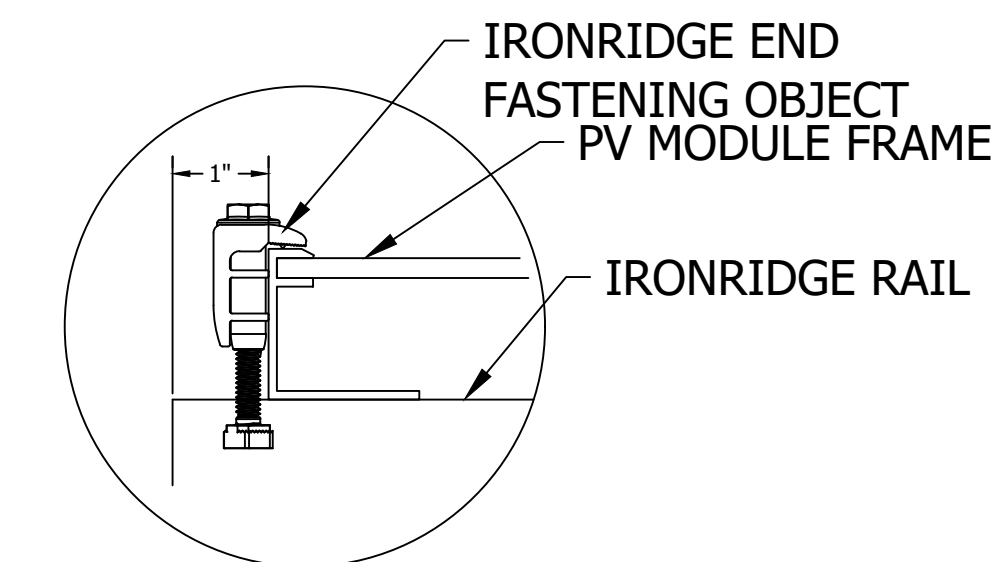

G DETAIL, END CLAMP (EFO) FRONT
Scale: 6"=1'-0"

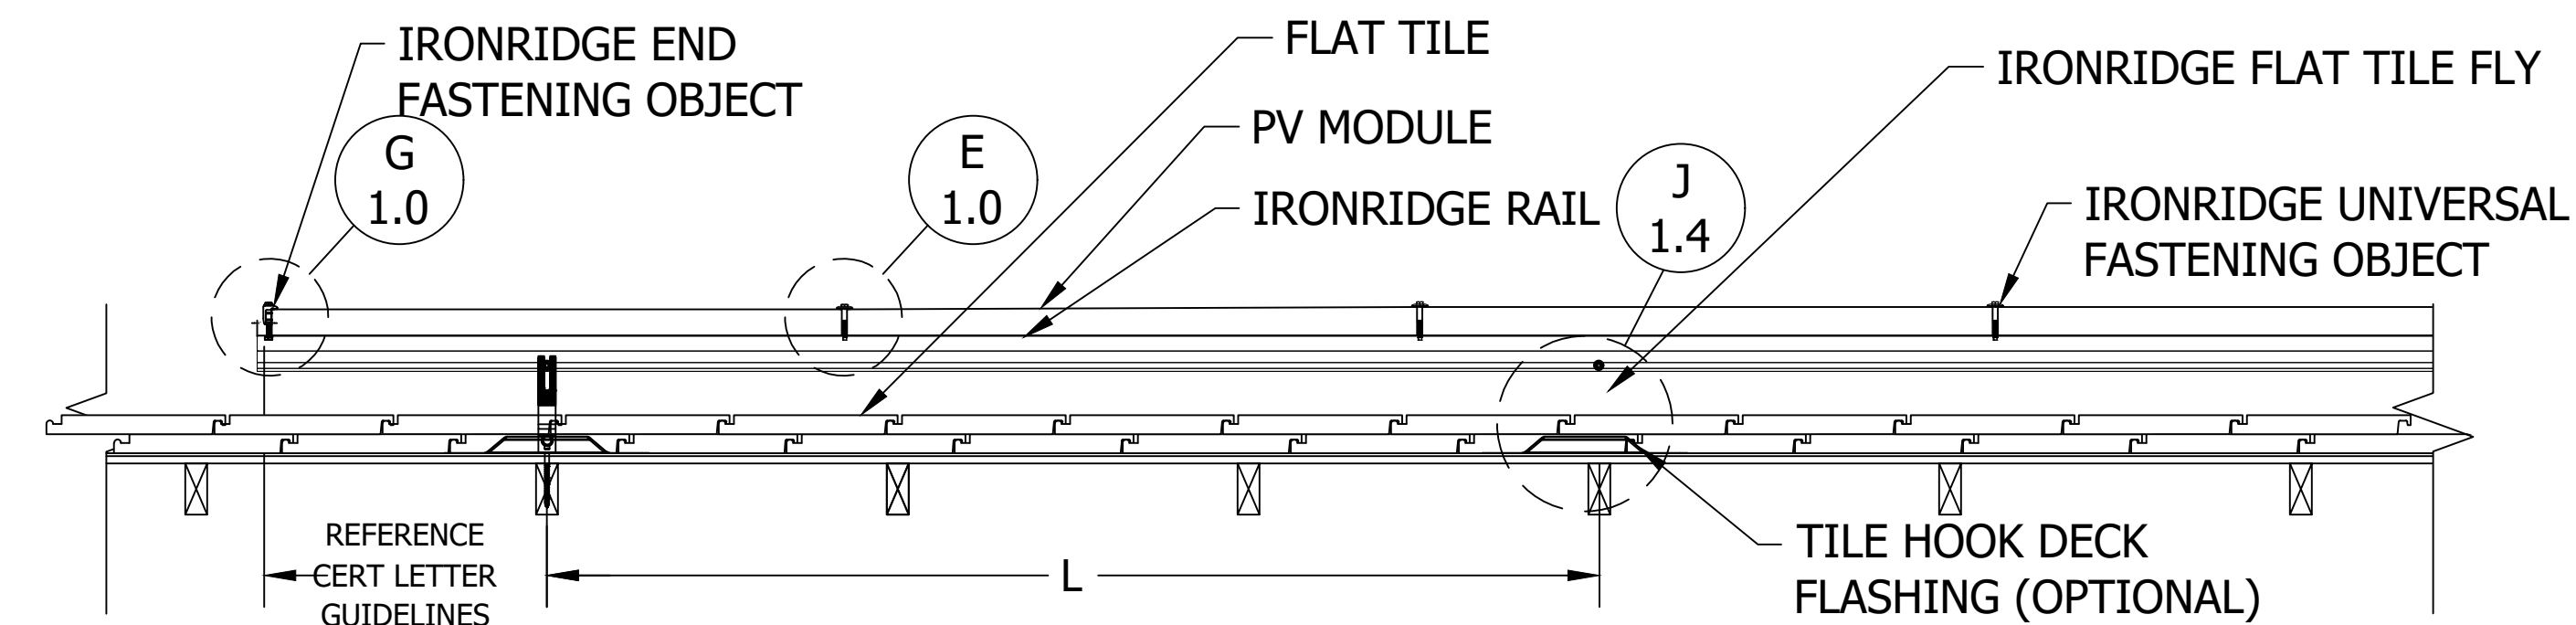

C FRONT VIEW, FLAT TILE FLY, PORTRAIT MODULE
Scale: 1"=1'-0"


IRONRIDGE	CLIENT NAME	PROJECT NAME	PROJECT ADDRESS	SYSTEM KW/DC
		SLOPED ROOF MOUNT SYSTEM		

WIND SPEED, MPH	-	SNOW LOAD, PSF	-	RISK CAT	72-CELL, GENERIC	MODULE TYPE	-	MODULE W/DC	-	MODULE QTY	-
EXPOSURE CAT	-	RISK CAT	-	MODULE TYPE	-	MODULE W/DC	-	MODULE QTY	-		


APPROVAL STATUS
NOT FOR CONSTRUCTION

REV	DESCRIPTION	DATE


SHEET NAME	SLOPED ROOF PV SYSTEM DETAILS: FLAT TILE FLY PORTRAIT (EFO)
JOB NO.	3.1 SR
ISSUE DATE	JUL 2025
SHEET NO.	IR 1.0
SHEET SIZE	24X36

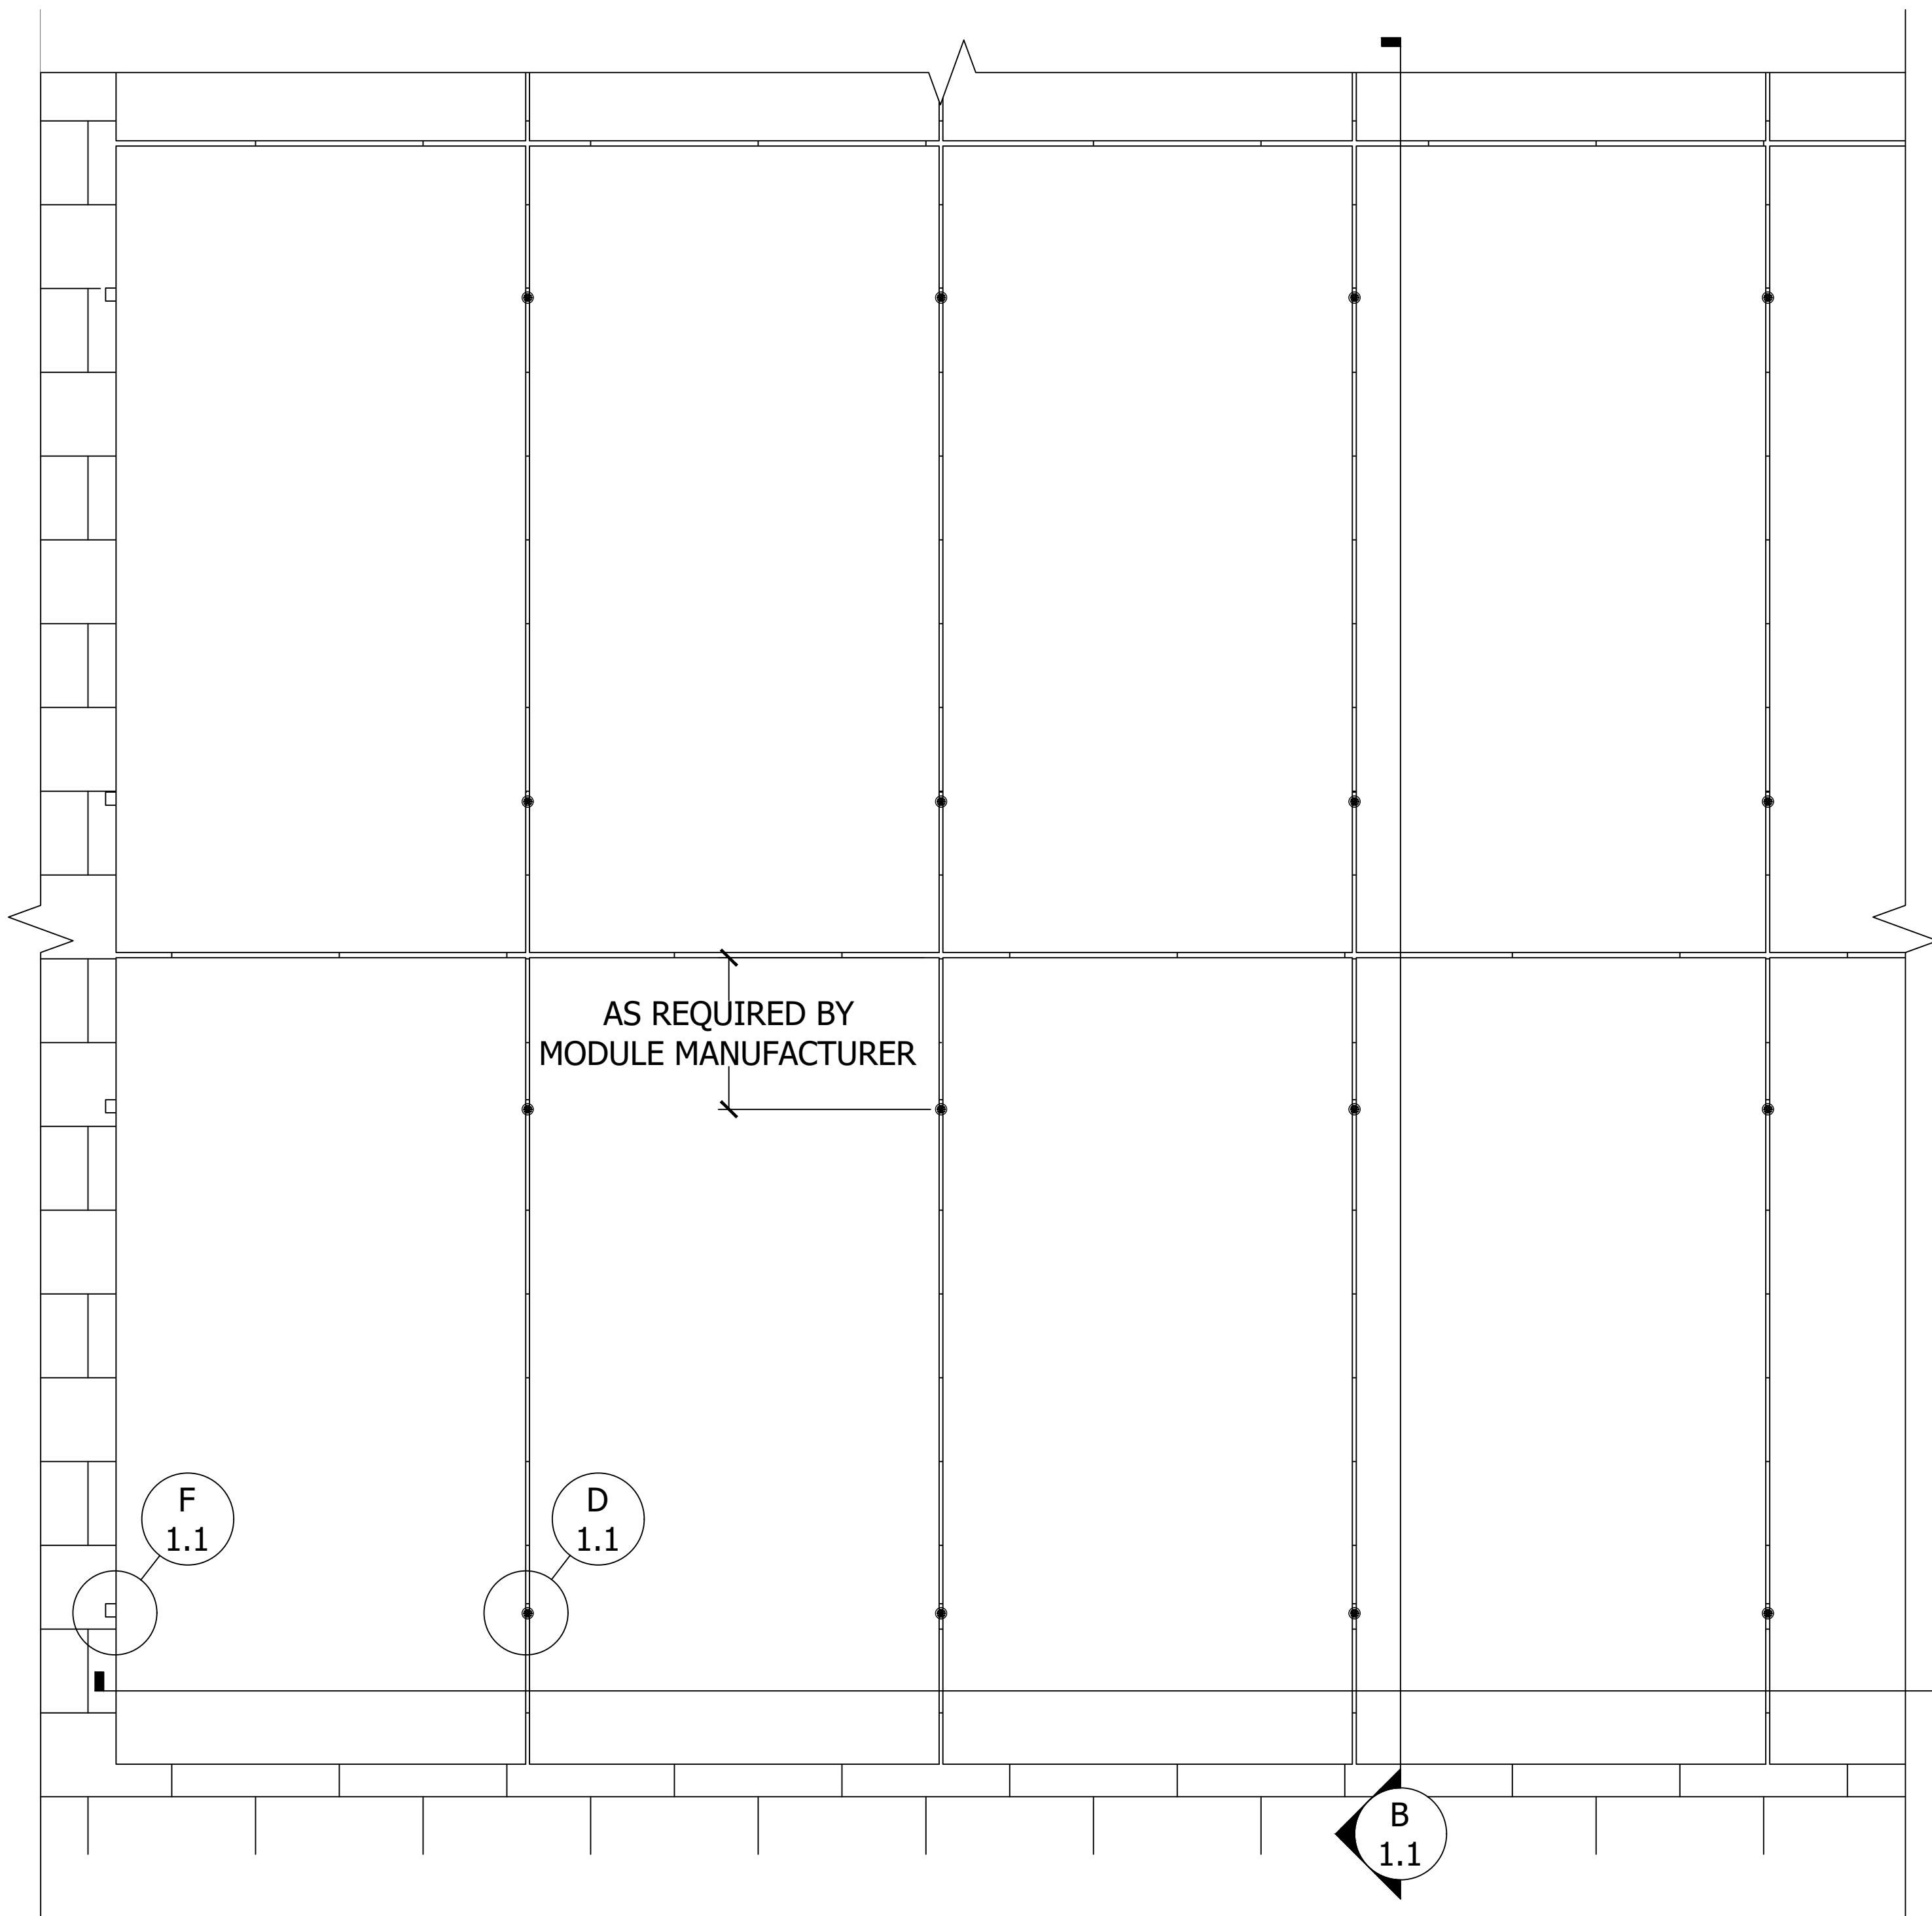


A PLAN VIEW, FLAT TILE FLY, PORTRAIT MODULE
Scale: 1"=1'-0"

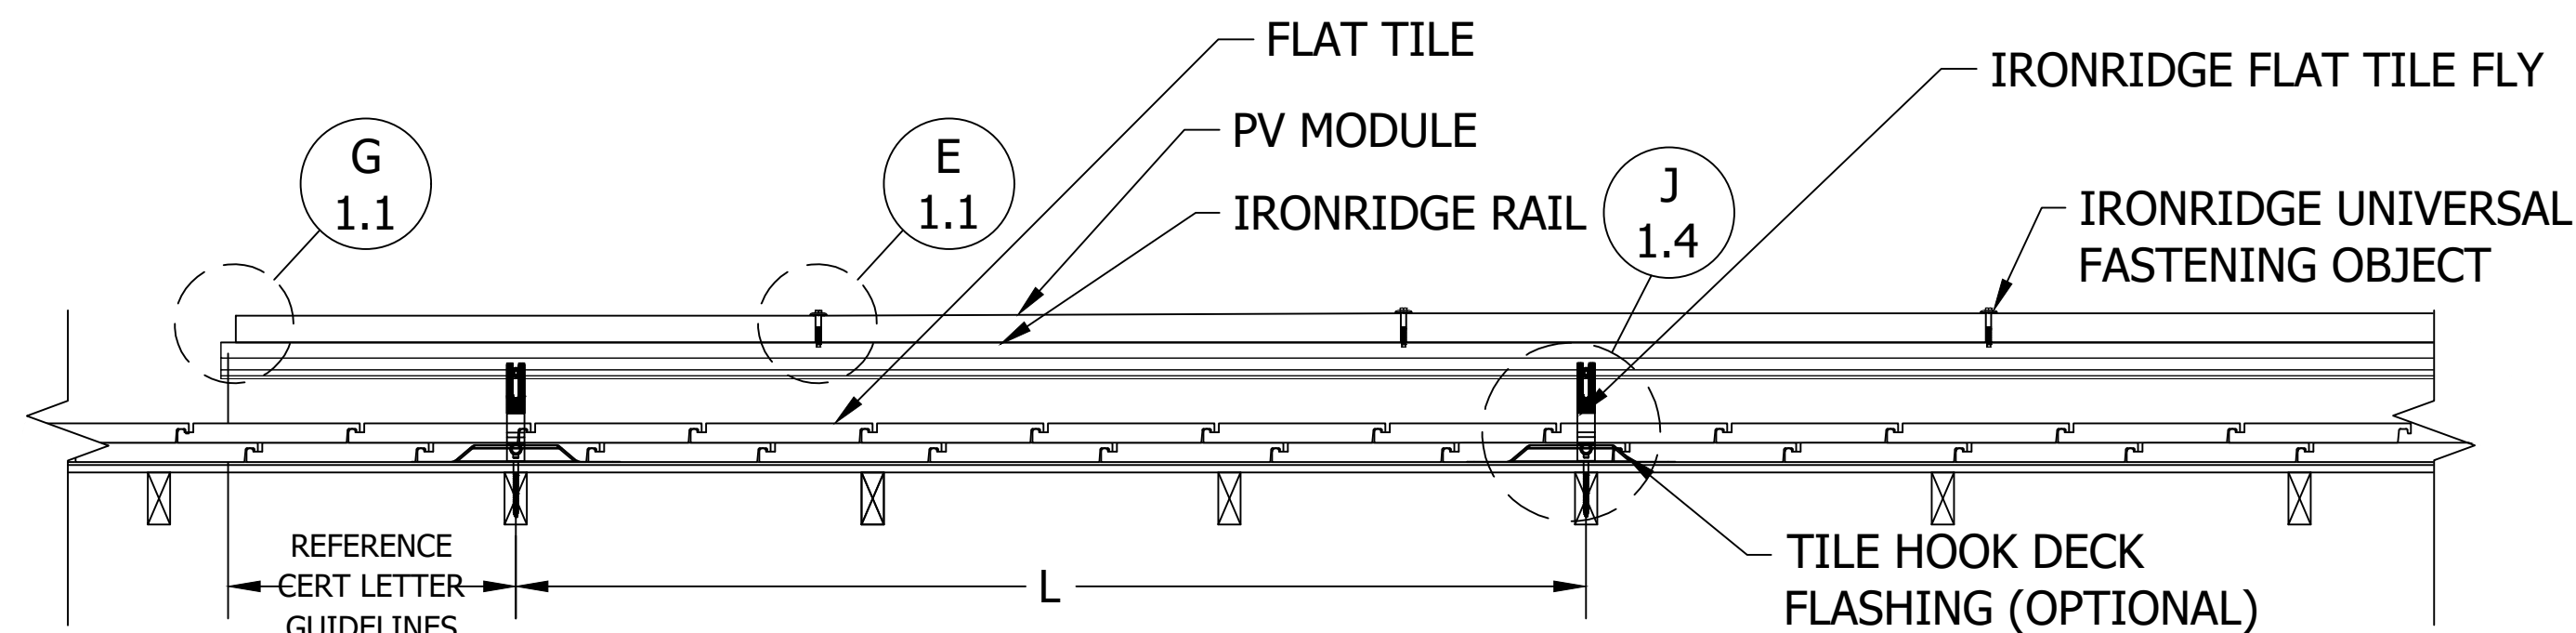


C FRONT VIEW, FLAT TILE FLY, PORTRAIT MODULE
Scale: 1"=1'-0"

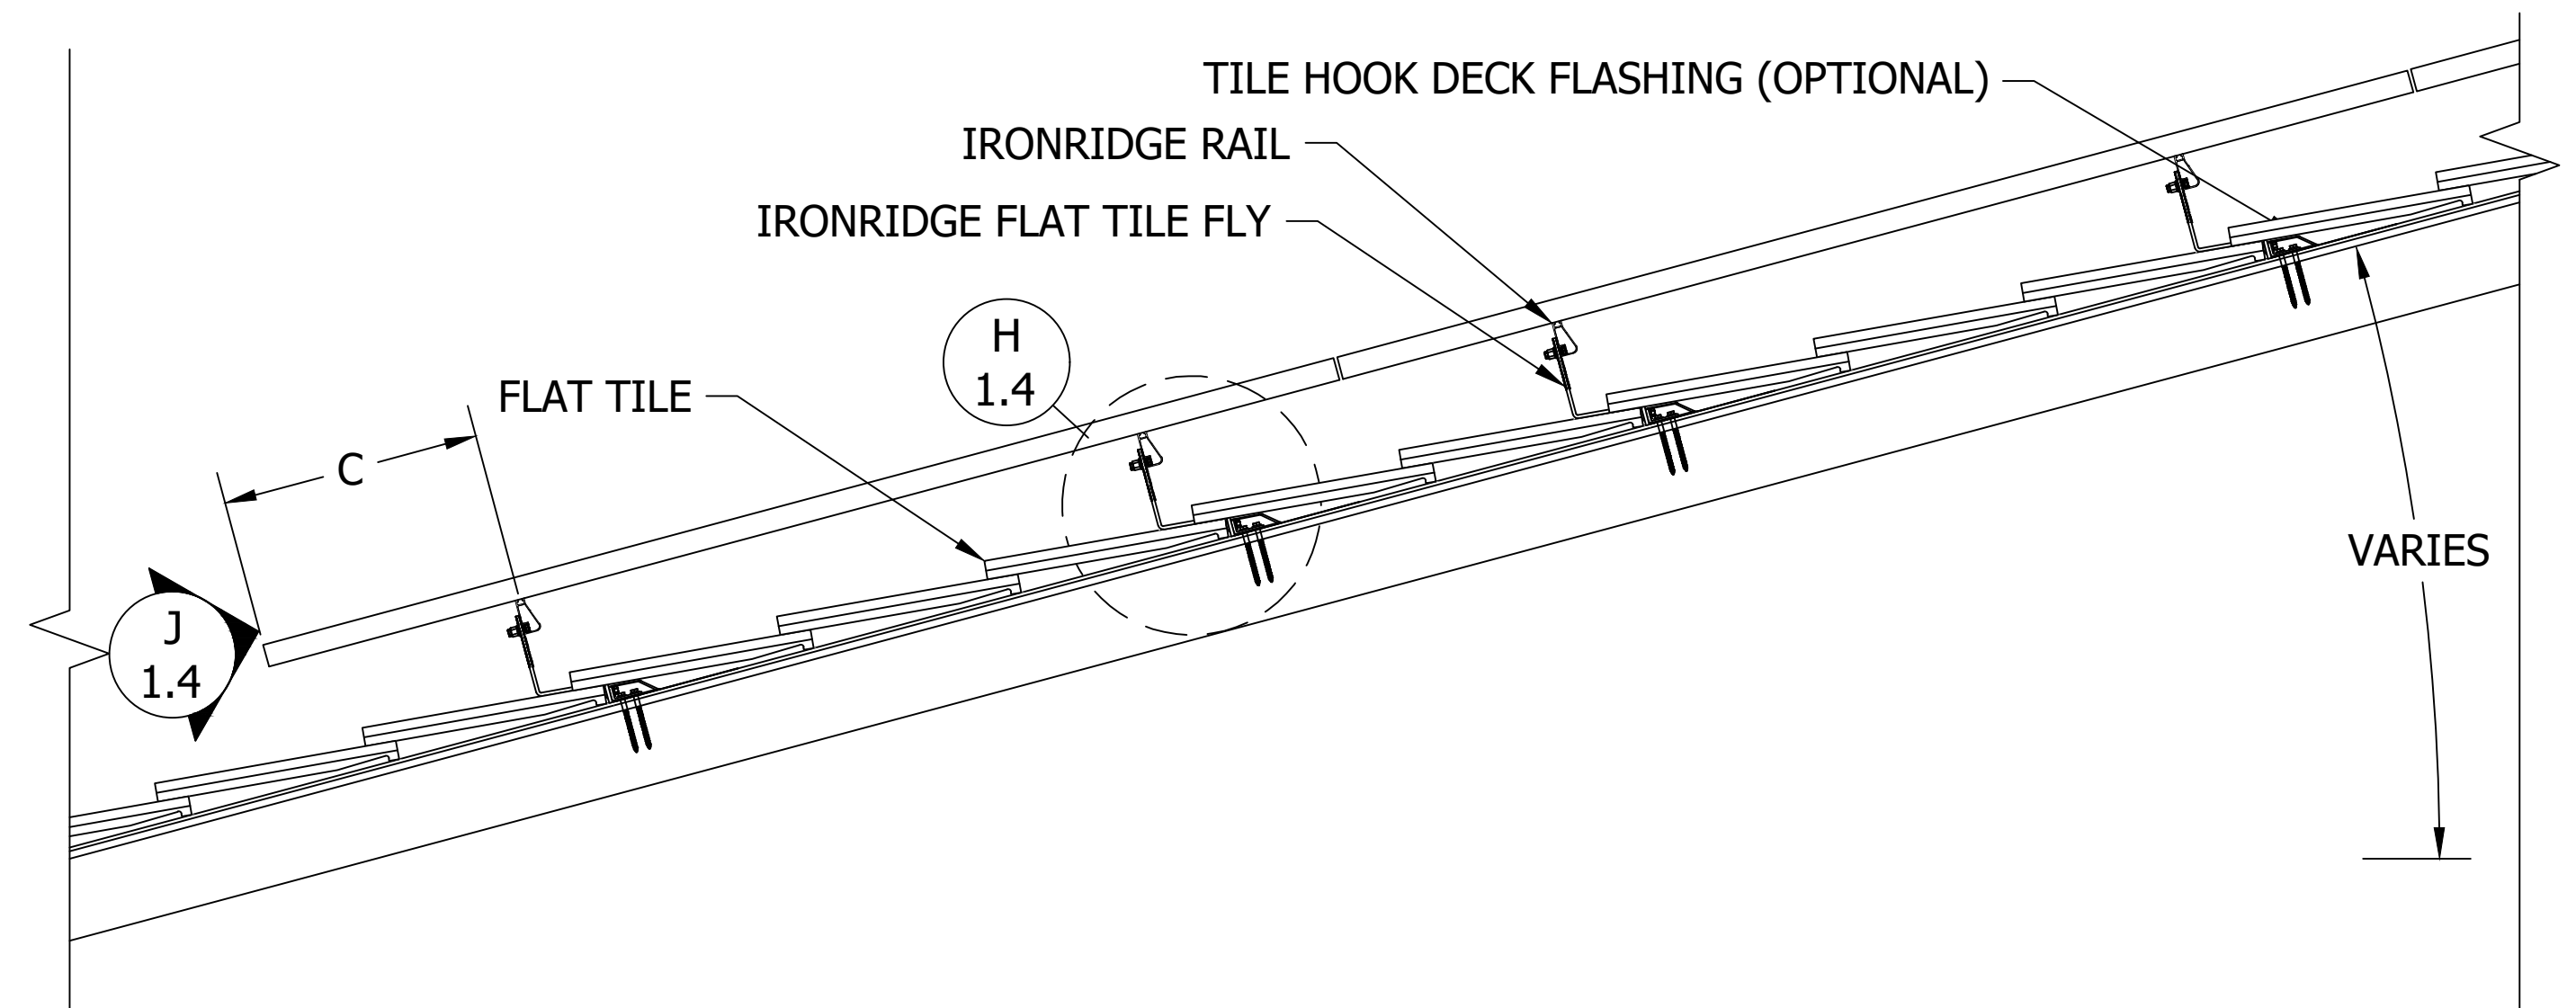


B SIDE VIEW, FLAT TILE FLY, PORTRAIT MODULE
Scale: 1"=1'-0"

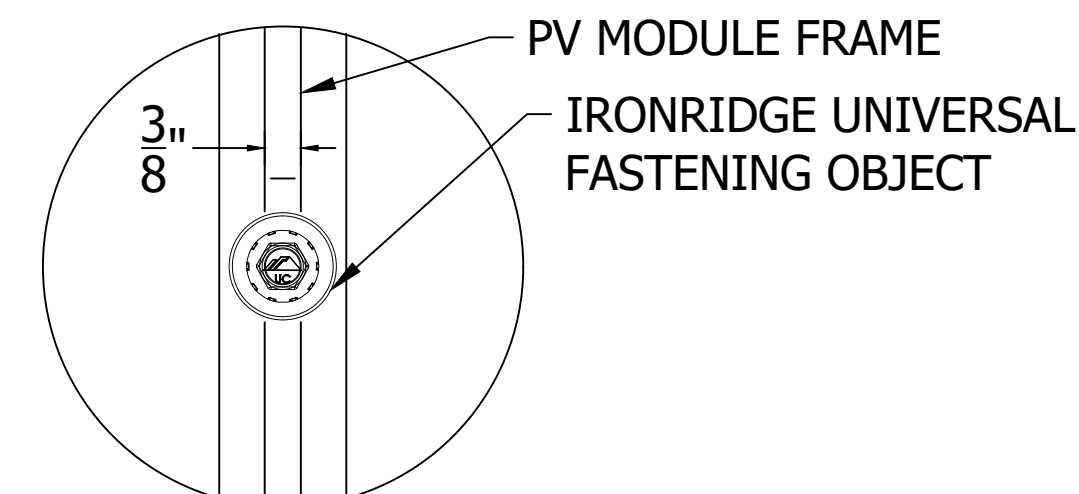


D DETAIL, MID CLAMP PLAN
Scale: 6"=1'-0"

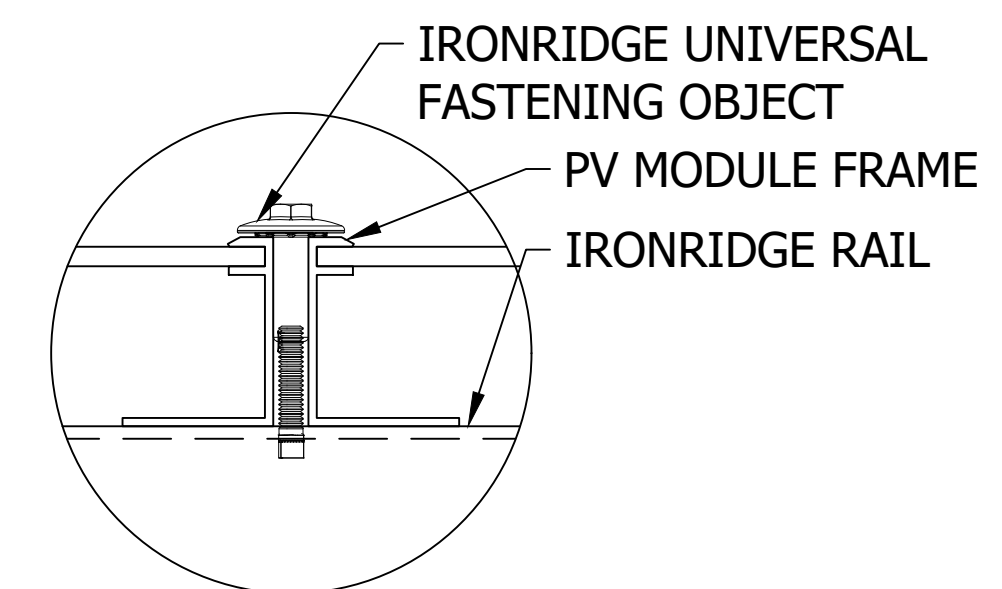

E DETAIL, MID CLAMP FRONT
Scale: 6"=1'-0"

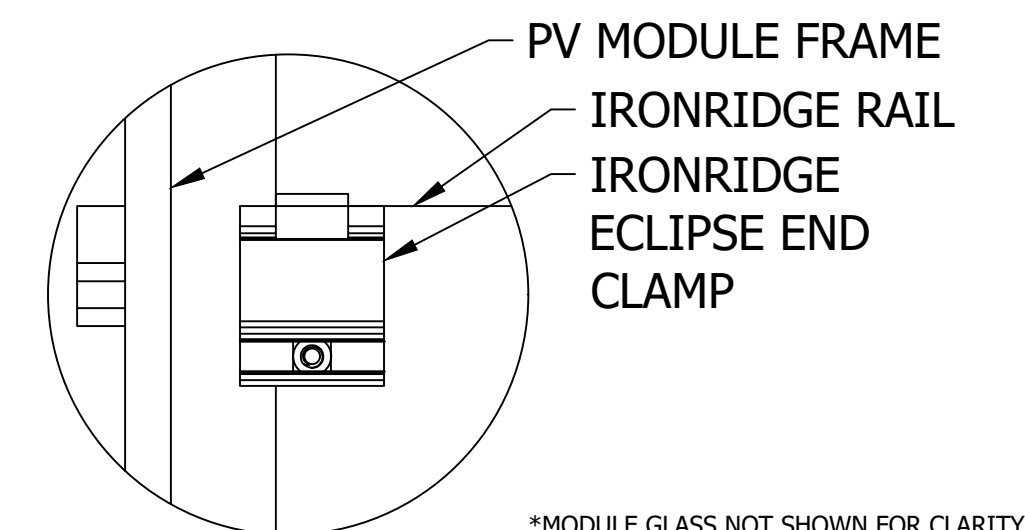


F DETAIL, END CLAMP (ECLIPSE) PLAN
Scale: 6"=1'-0"

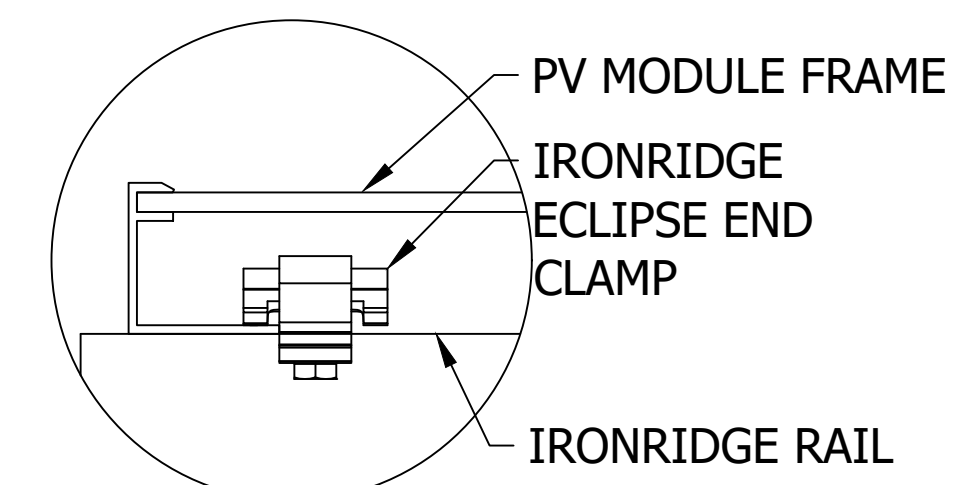


G DETAIL, END CLAMP (ECLIPSE) FRONT
Scale: 6"=1'-0"


REV	DESCRIPTION	DATE

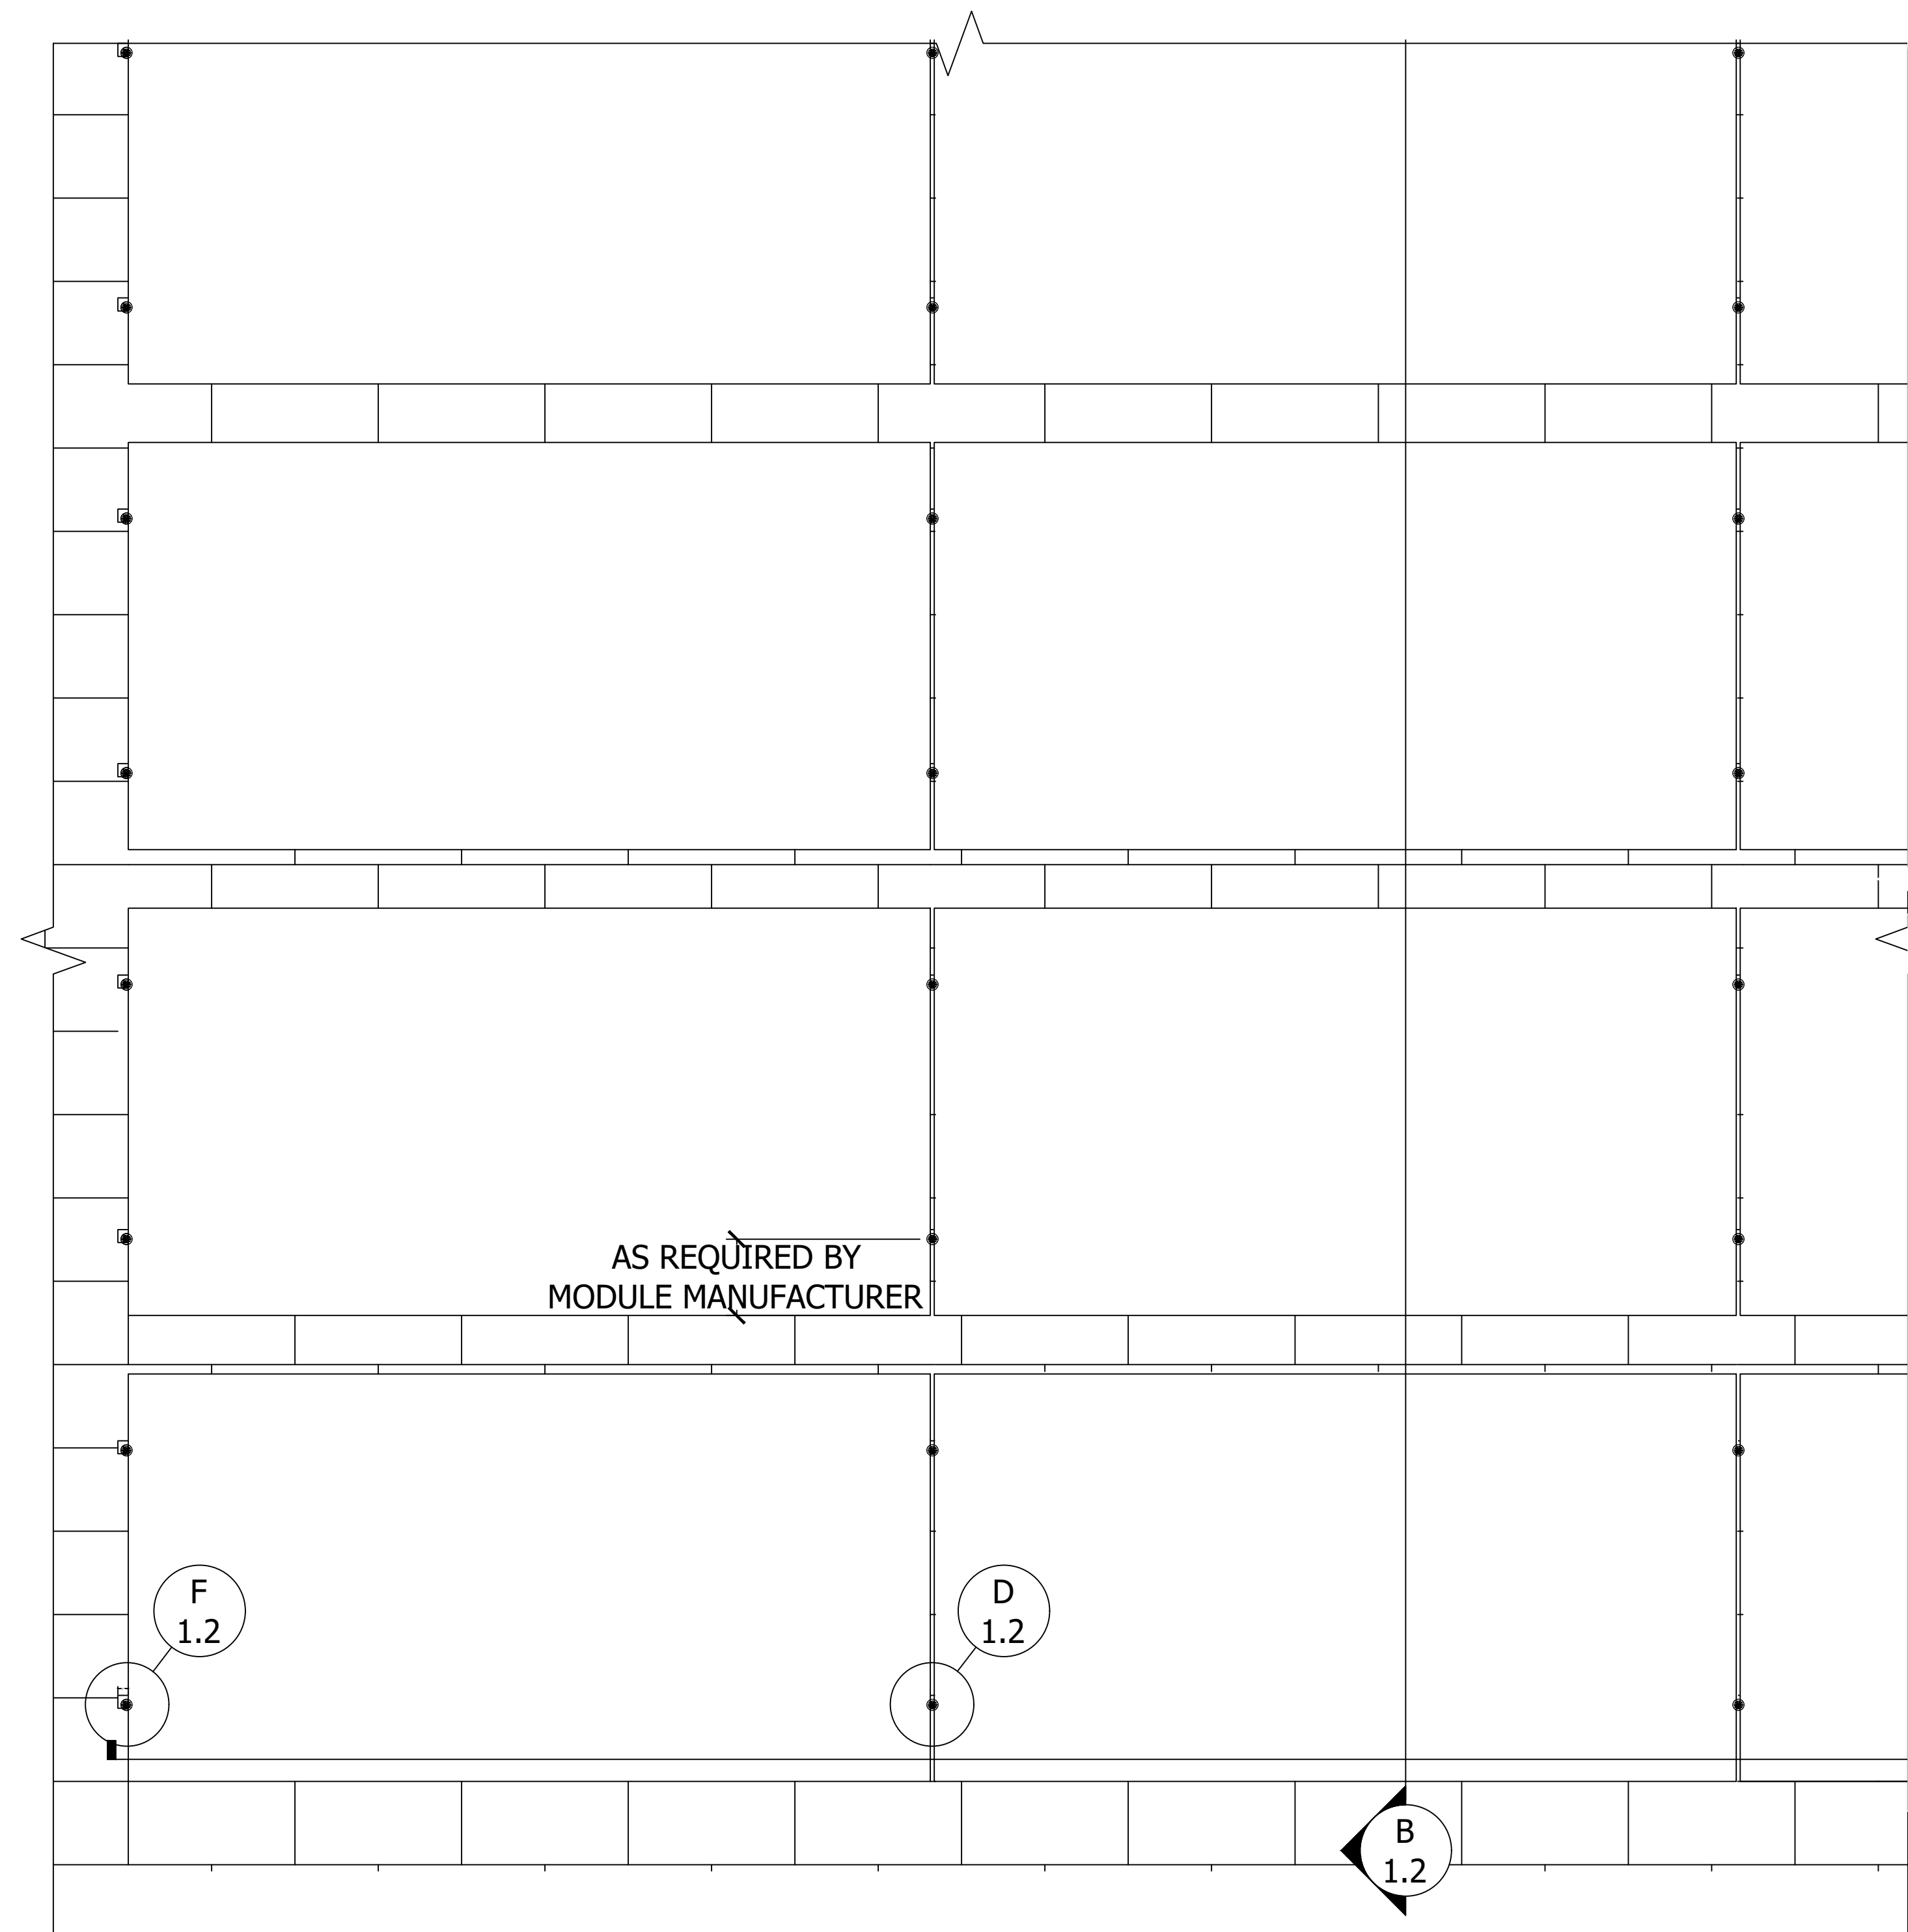


A PLAN VIEW, FLAT TILE FLY, LANDSCAPE MODULE
Scale: 1"=1'-0"

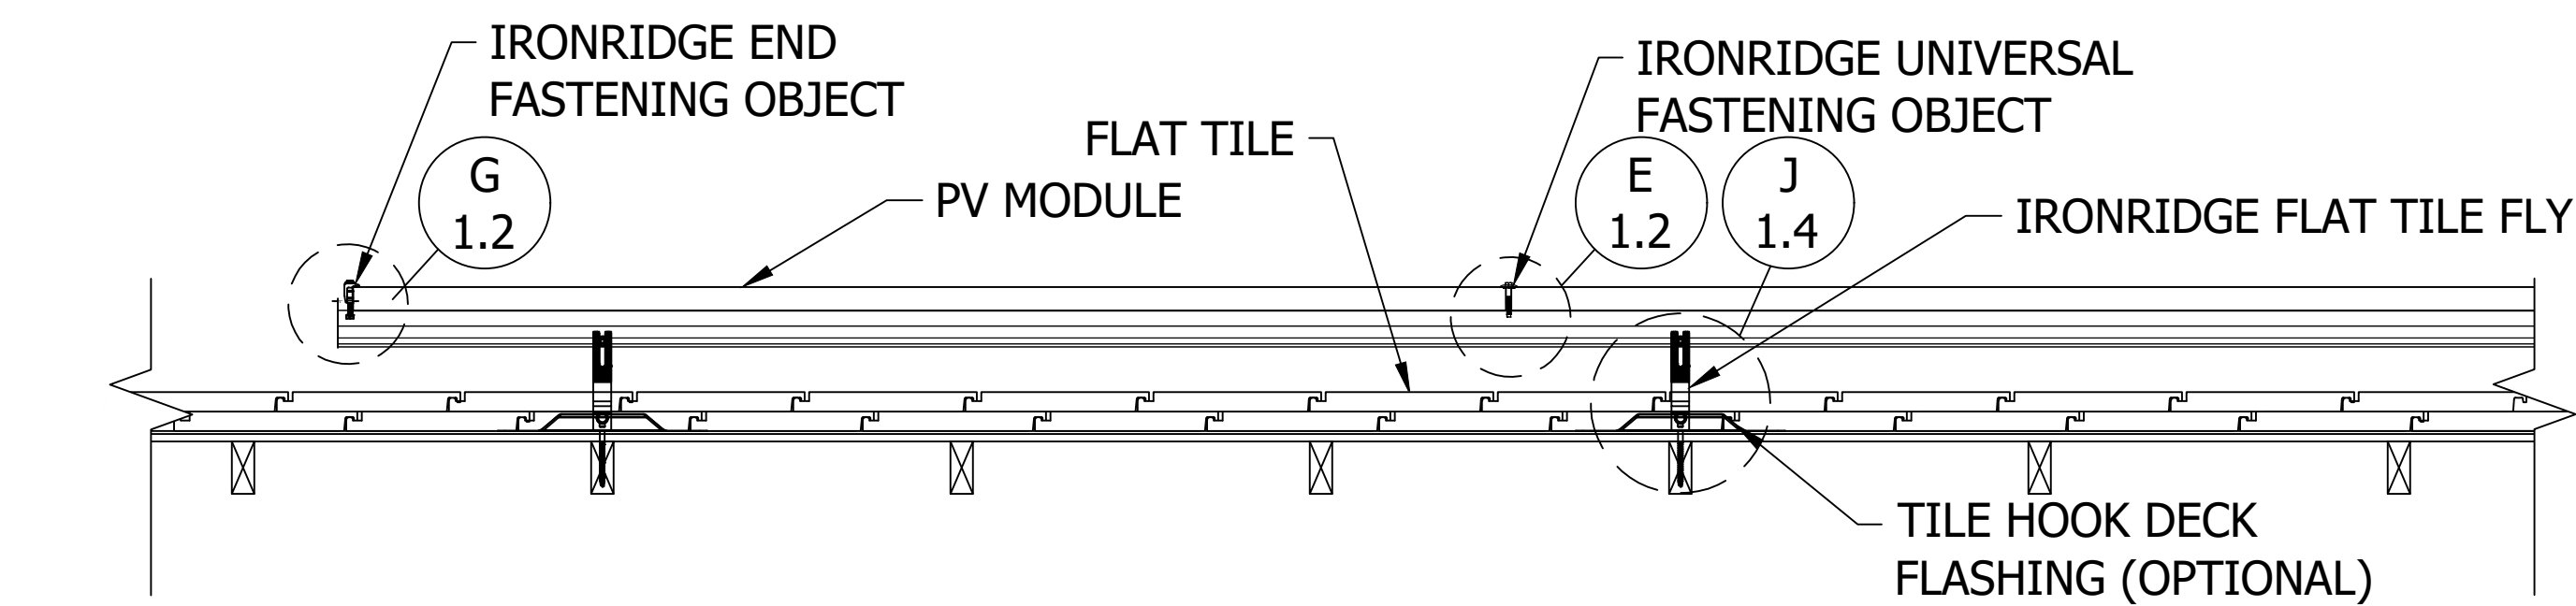


C FRONT VIEW, FLAT TILE FLY, LANDSCAPE MODULE
Scale: 1"=1'-0"

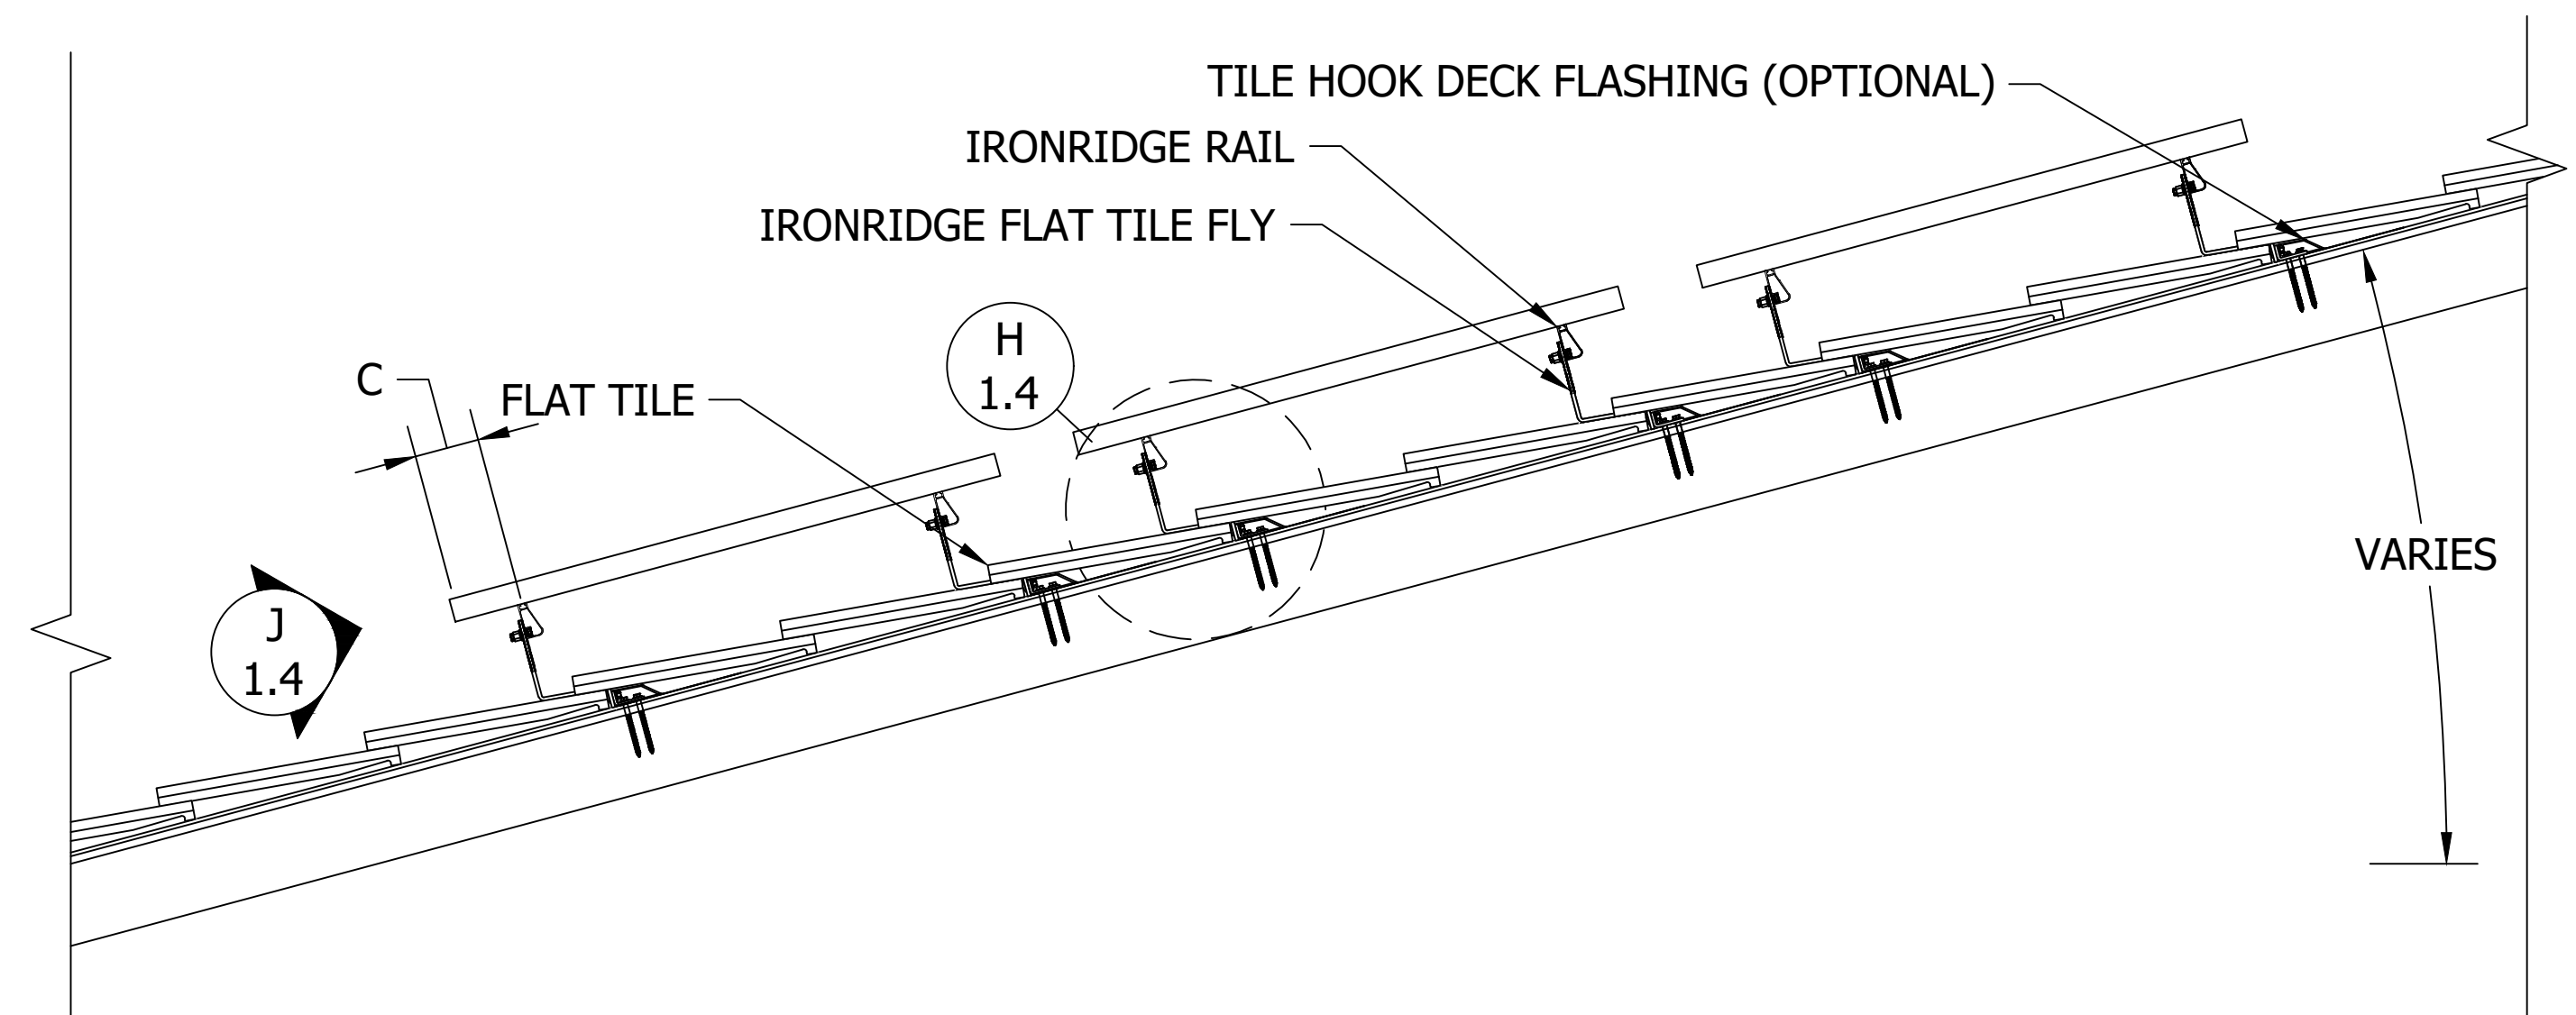


B SIDE VIEW, FLAT TILE FLY, LANDSCAPE MODULE
Scale: 1"=1'-0"

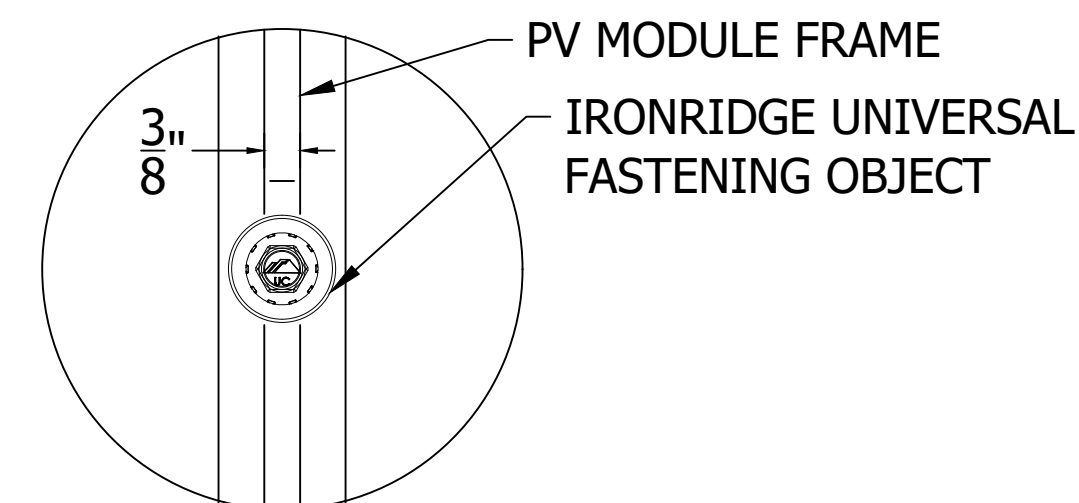


D DETAIL, MID CLAMP PLAN
Scale: 6"=1'-0"

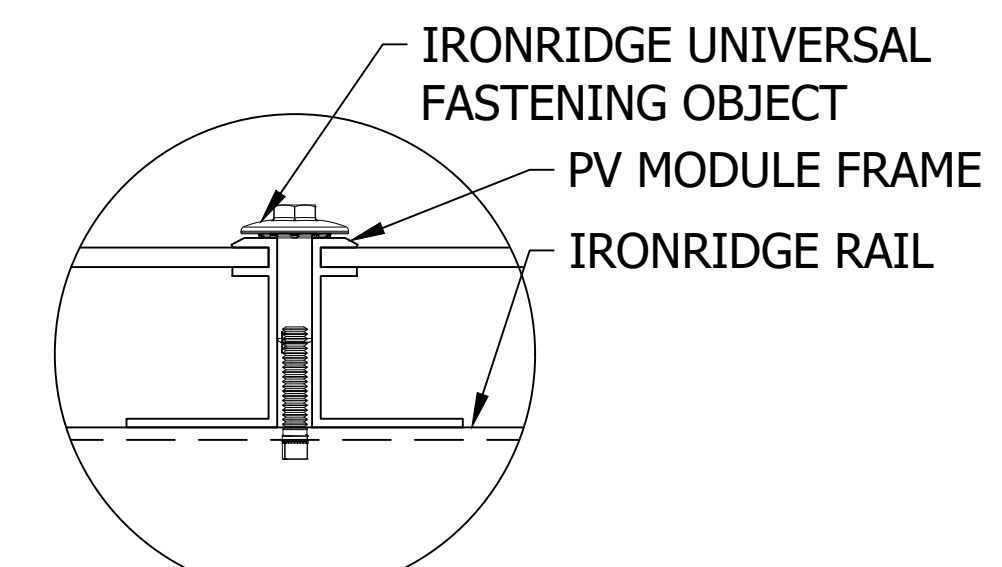


E DETAIL, MID CLAMP FRONT
Scale: 6"=1'-0"

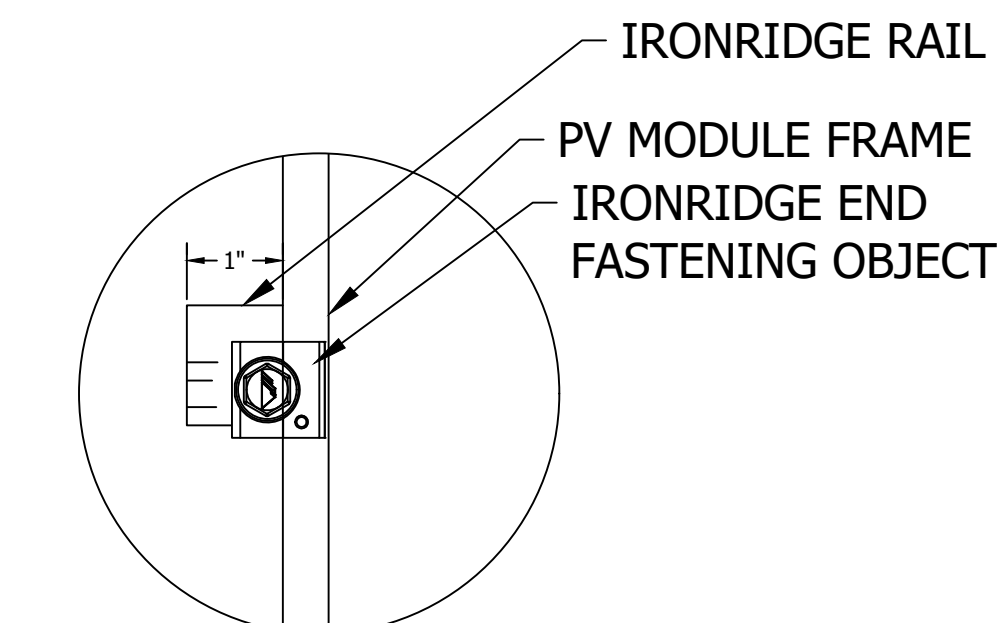


F DETAIL, END CLAMP (EFO) PLAN
Scale: 6"=1'-0"

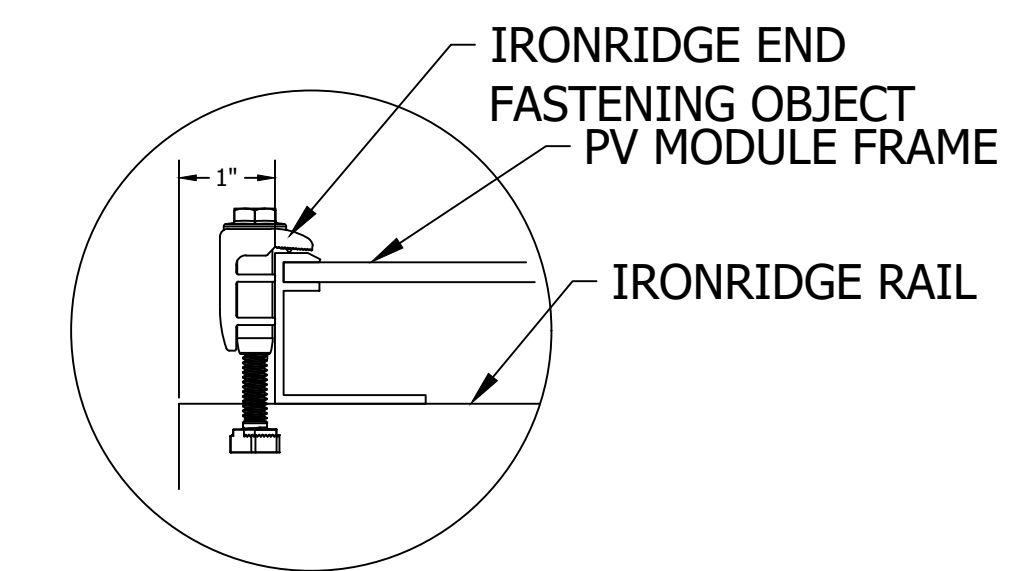


G DETAIL, END CLAMP (EFO) FRONT
Scale: 6"=1'-0"

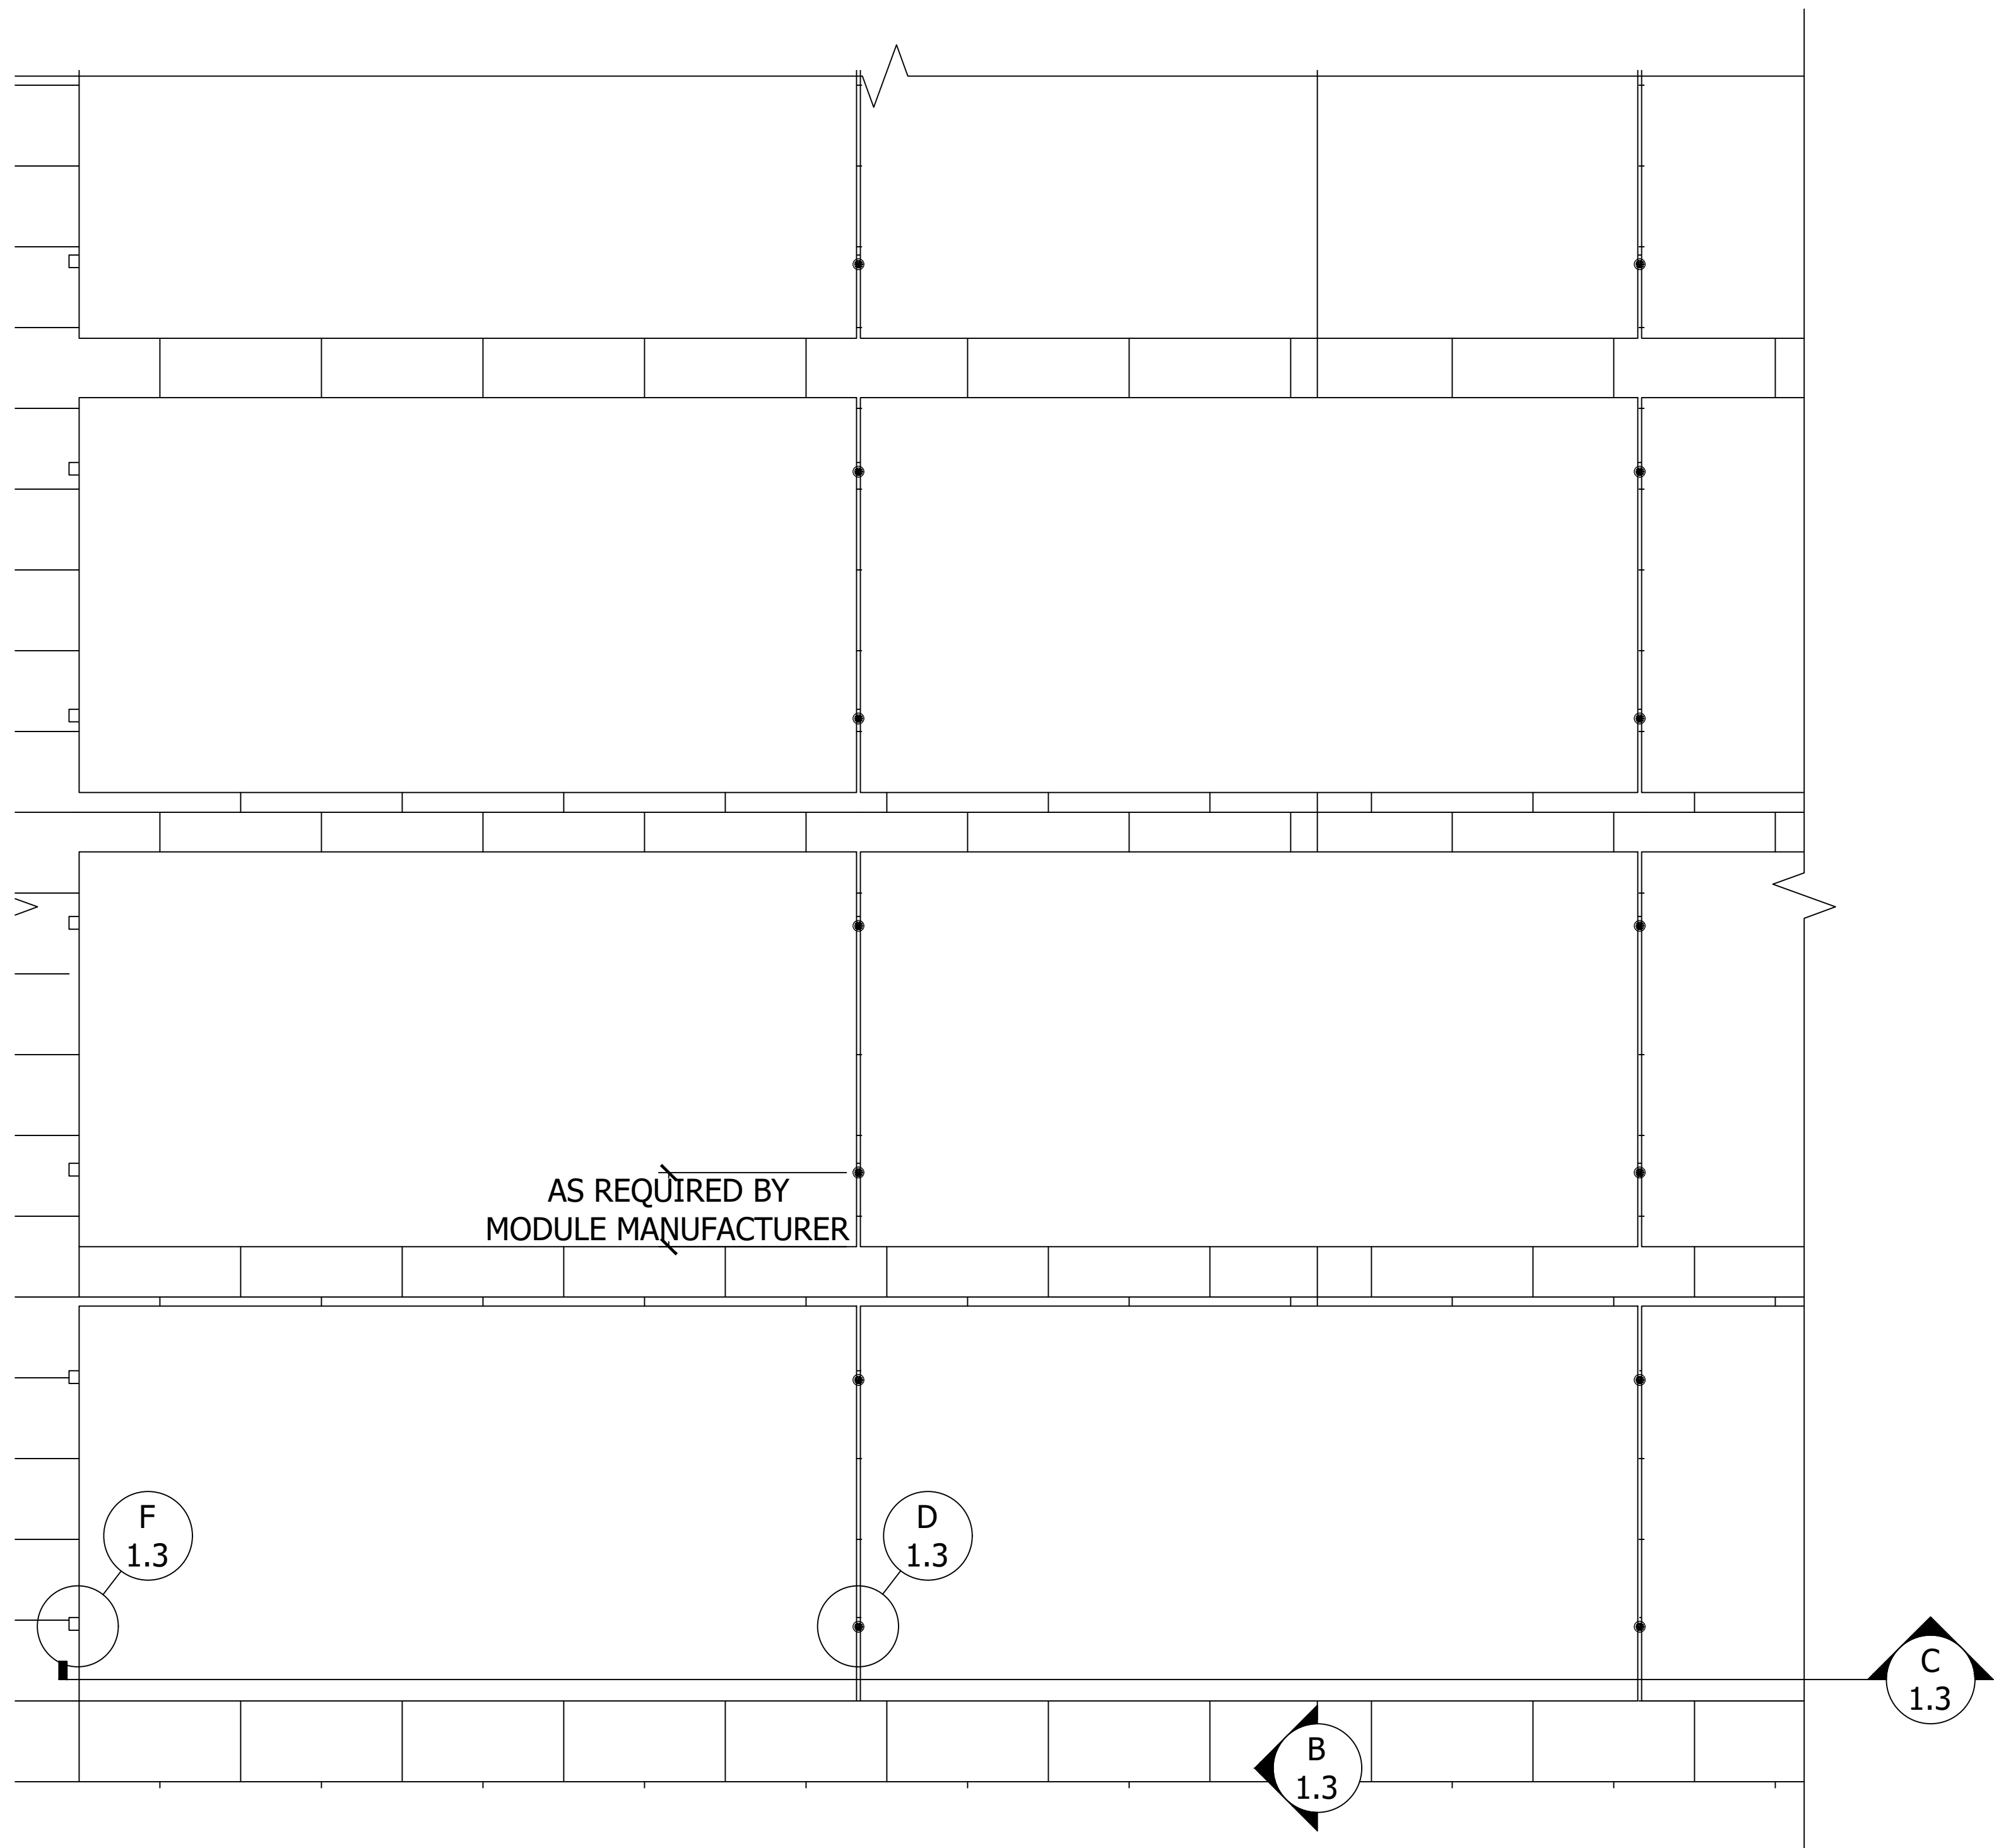


A PLAN VIEW, FLAT TILE FLY, LANDSCAPE MODULE
Scale: 1"=1'-0"

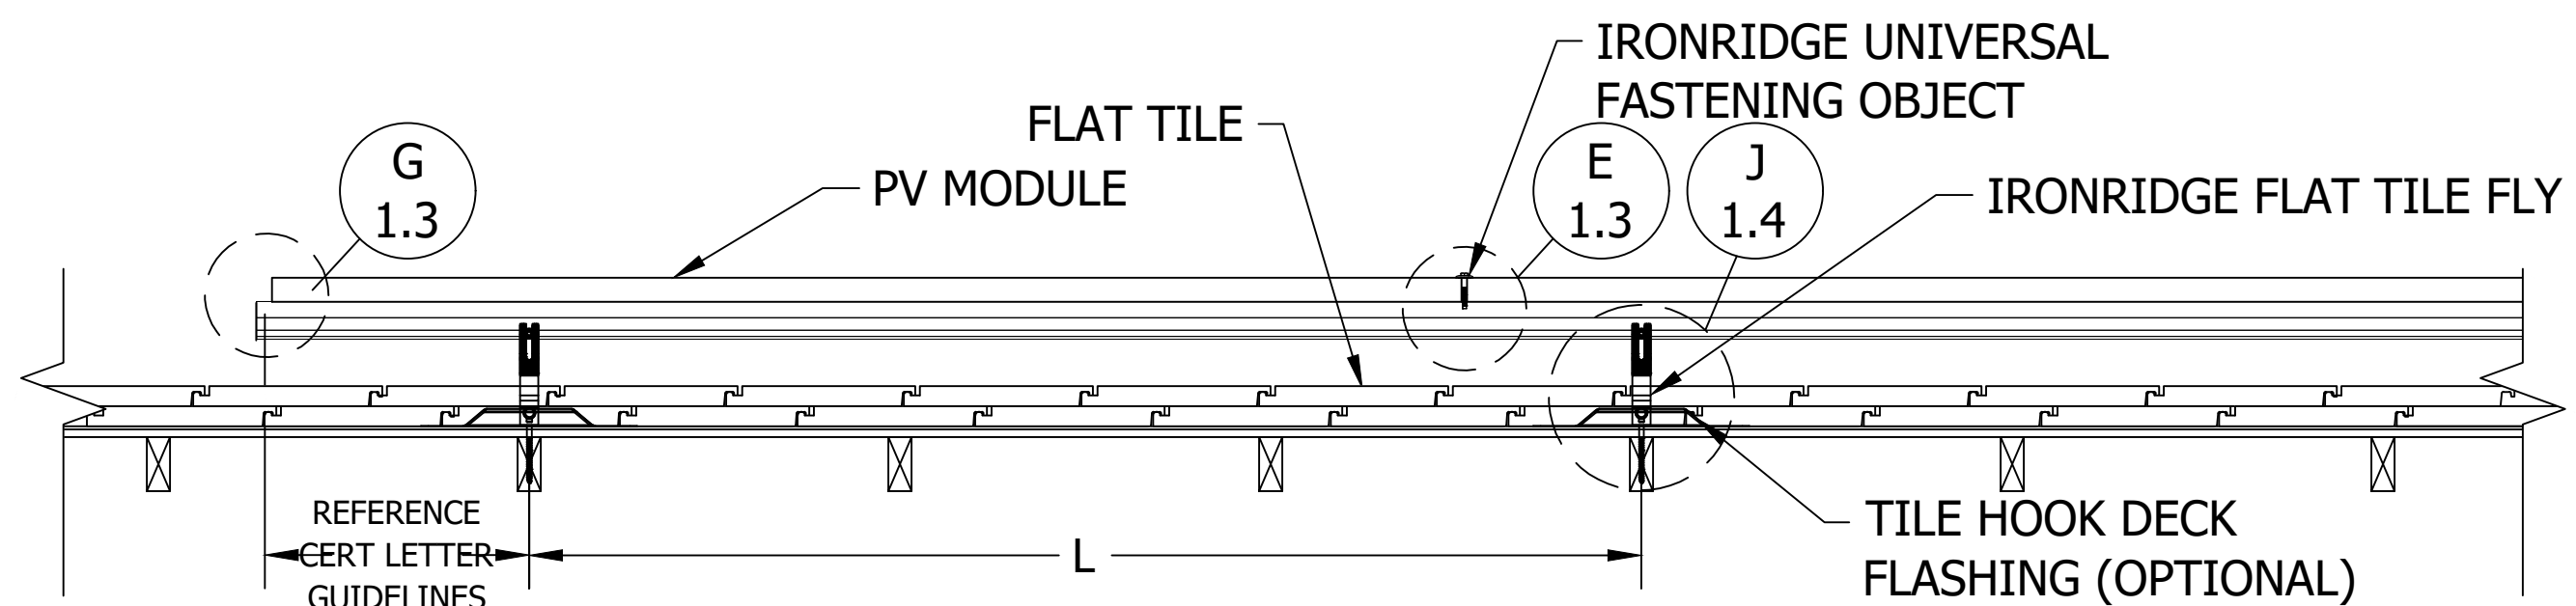


C FRONT VIEW, FLAT TILE FLY, LANDSCAPE MODULE
Scale: 1"=1'-0"

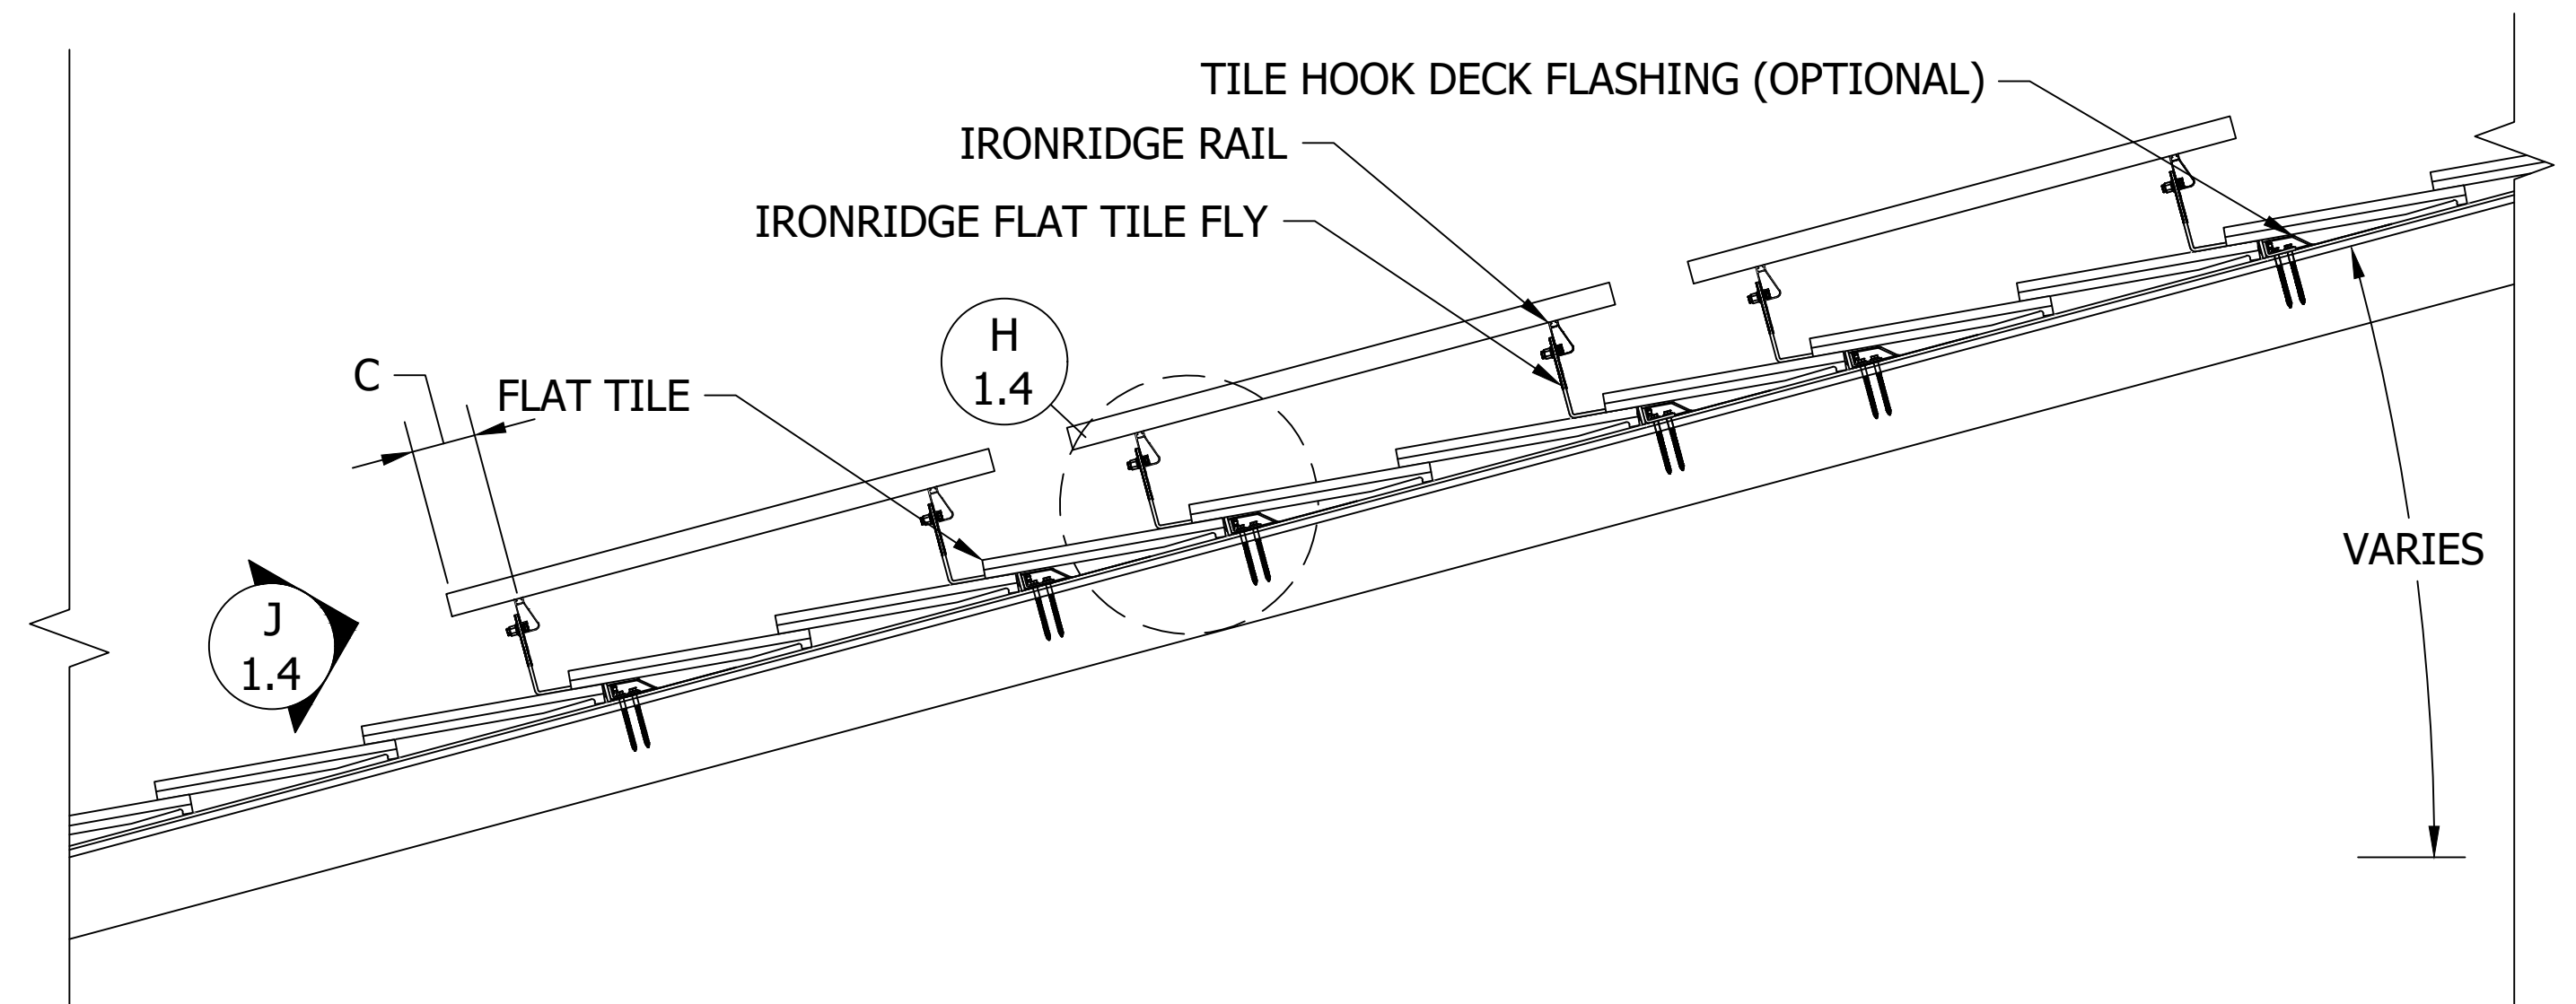


B SIDE VIEW, FLAT TILE FLY, LANDSCAPE MODULE
Scale: 1"=1'-0"

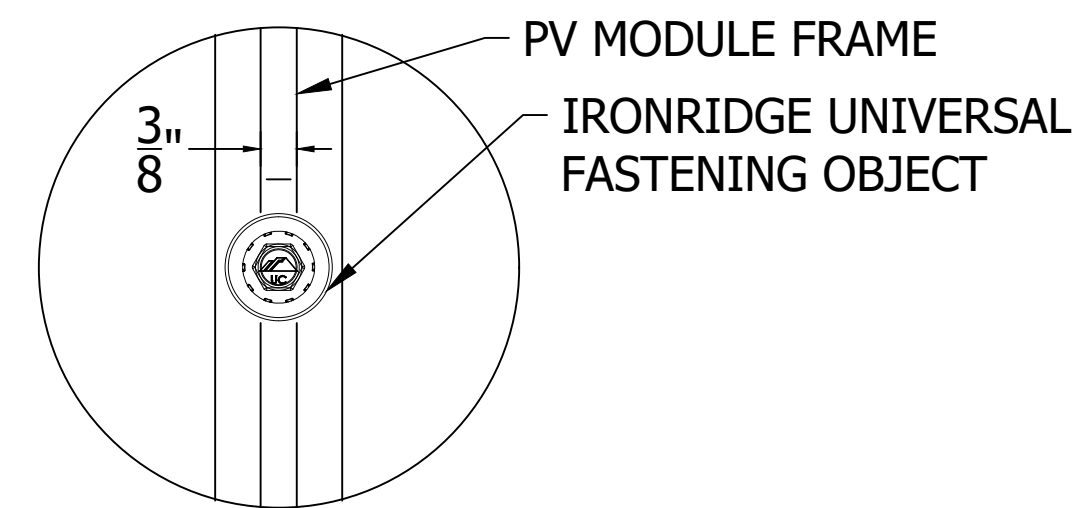


D DETAIL, MID CLAMP PLAN
Scale: 6"=1'-0"

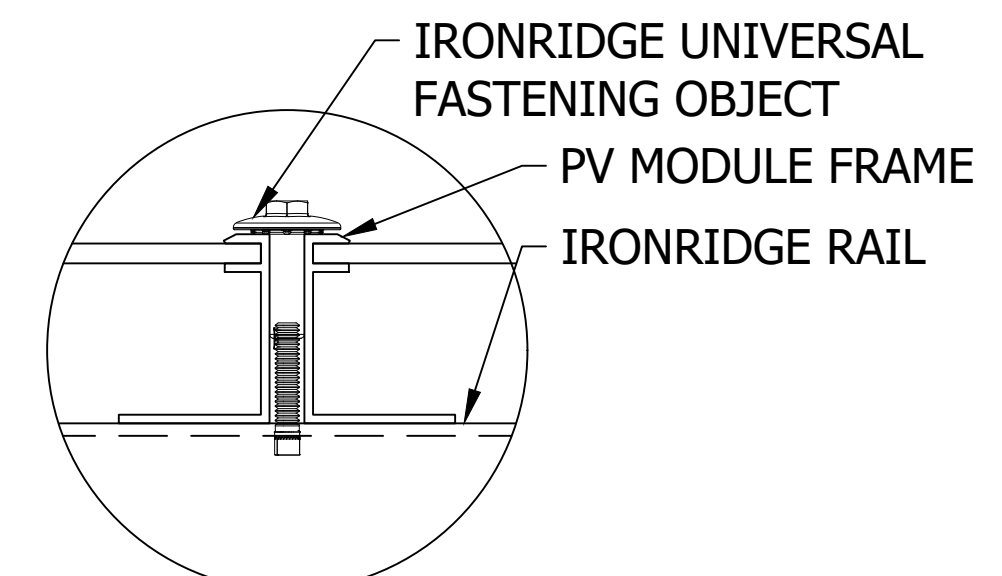


E DETAIL, MID CLAMP FRONT
Scale: 6"=1'-0"

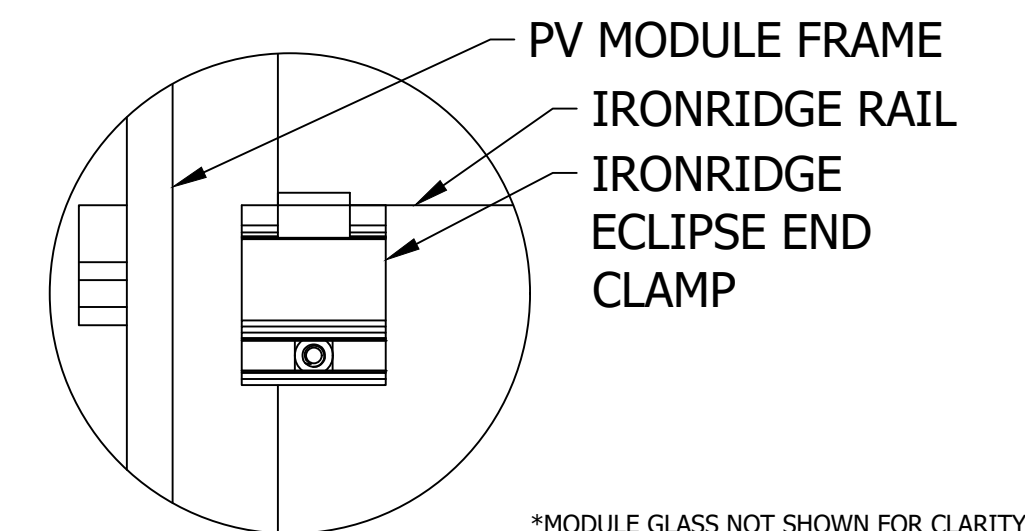


F DETAIL, END CLAMP (ECLIPSE) PLAN
Scale: 6"=1'-0"

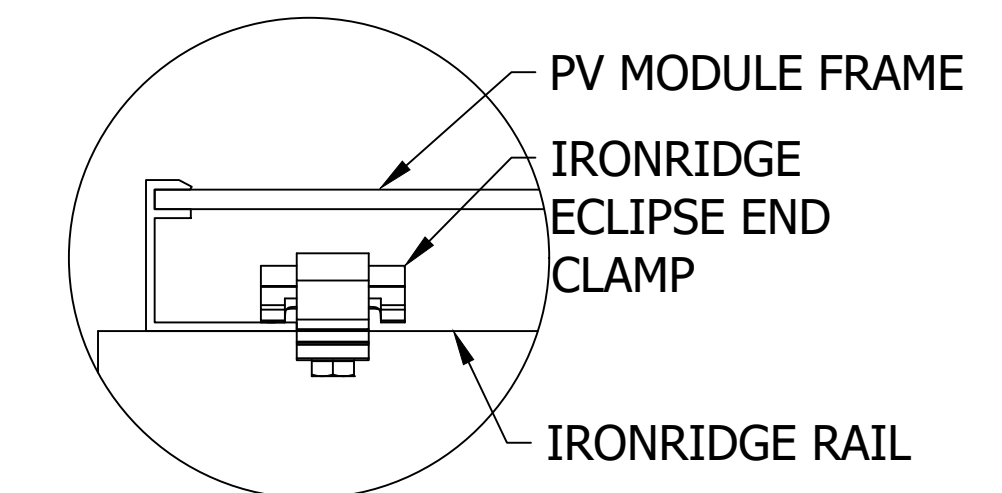


G DETAIL, END CLAMP (ECLIPSE) FRONT
Scale: 6"=1'-0"

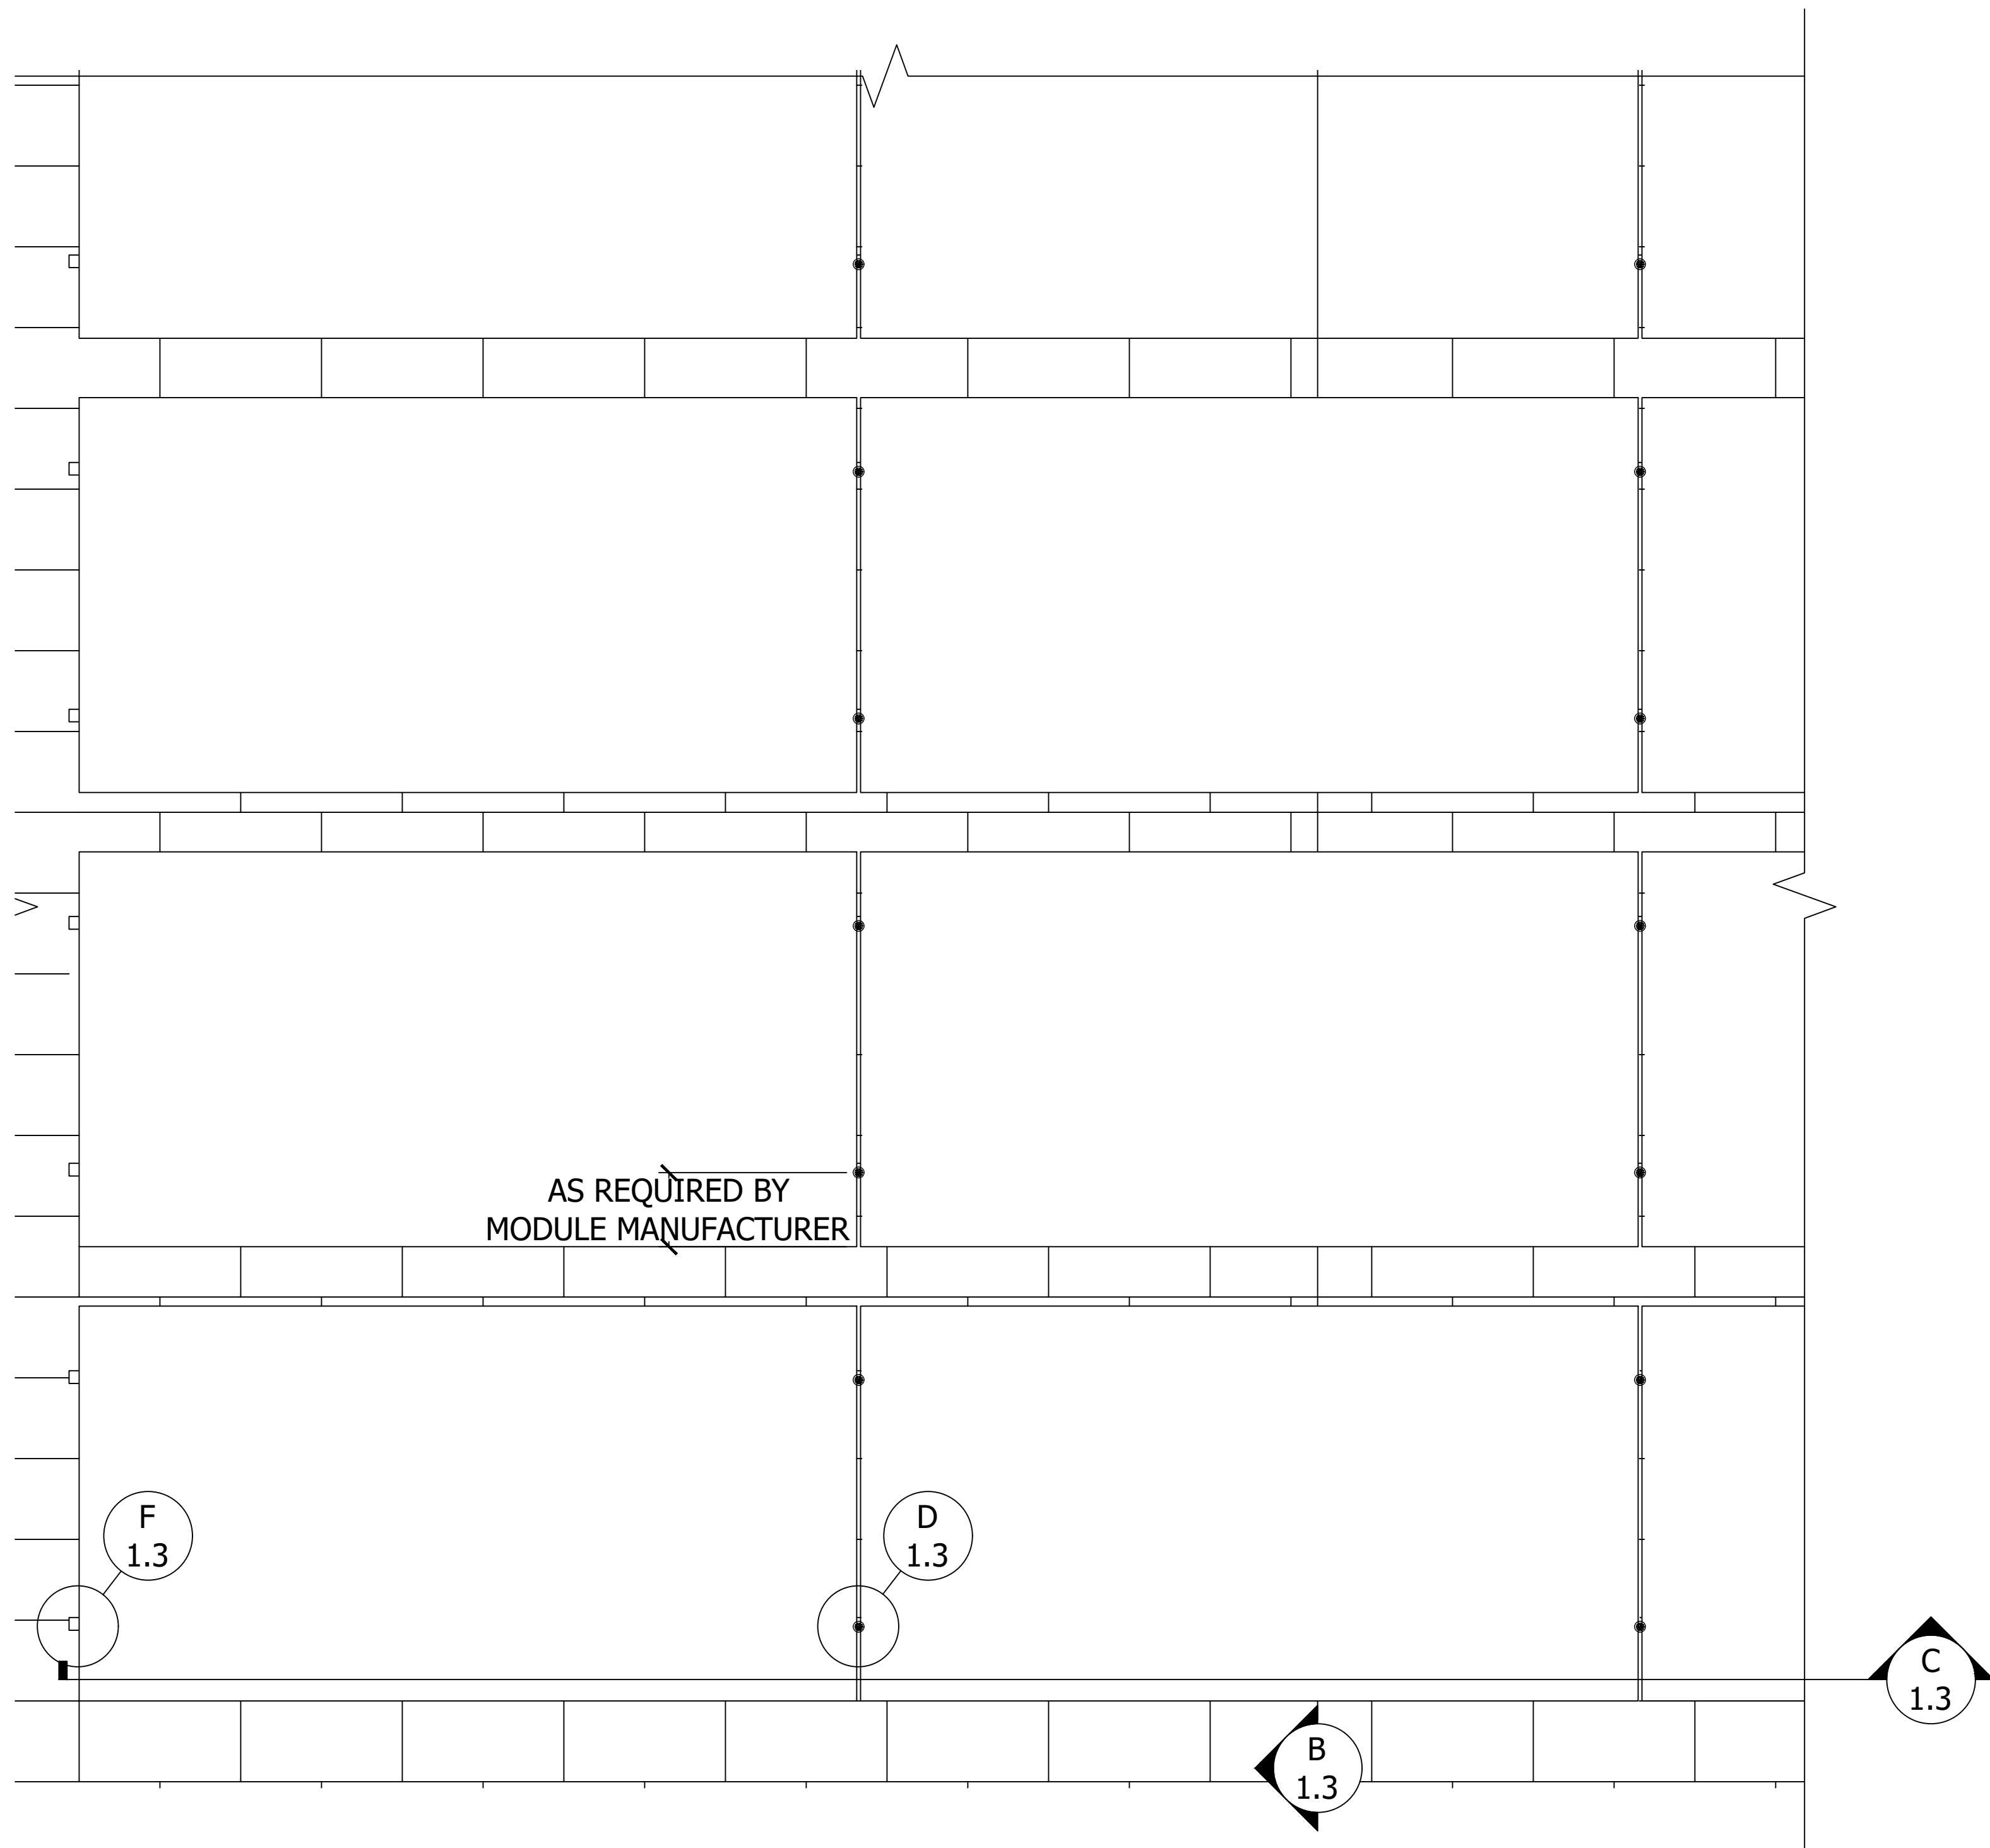


A PLAN VIEW, FLAT TILE FLY, LANDSCAPE MODULE
Scale: 1"=1'-0"

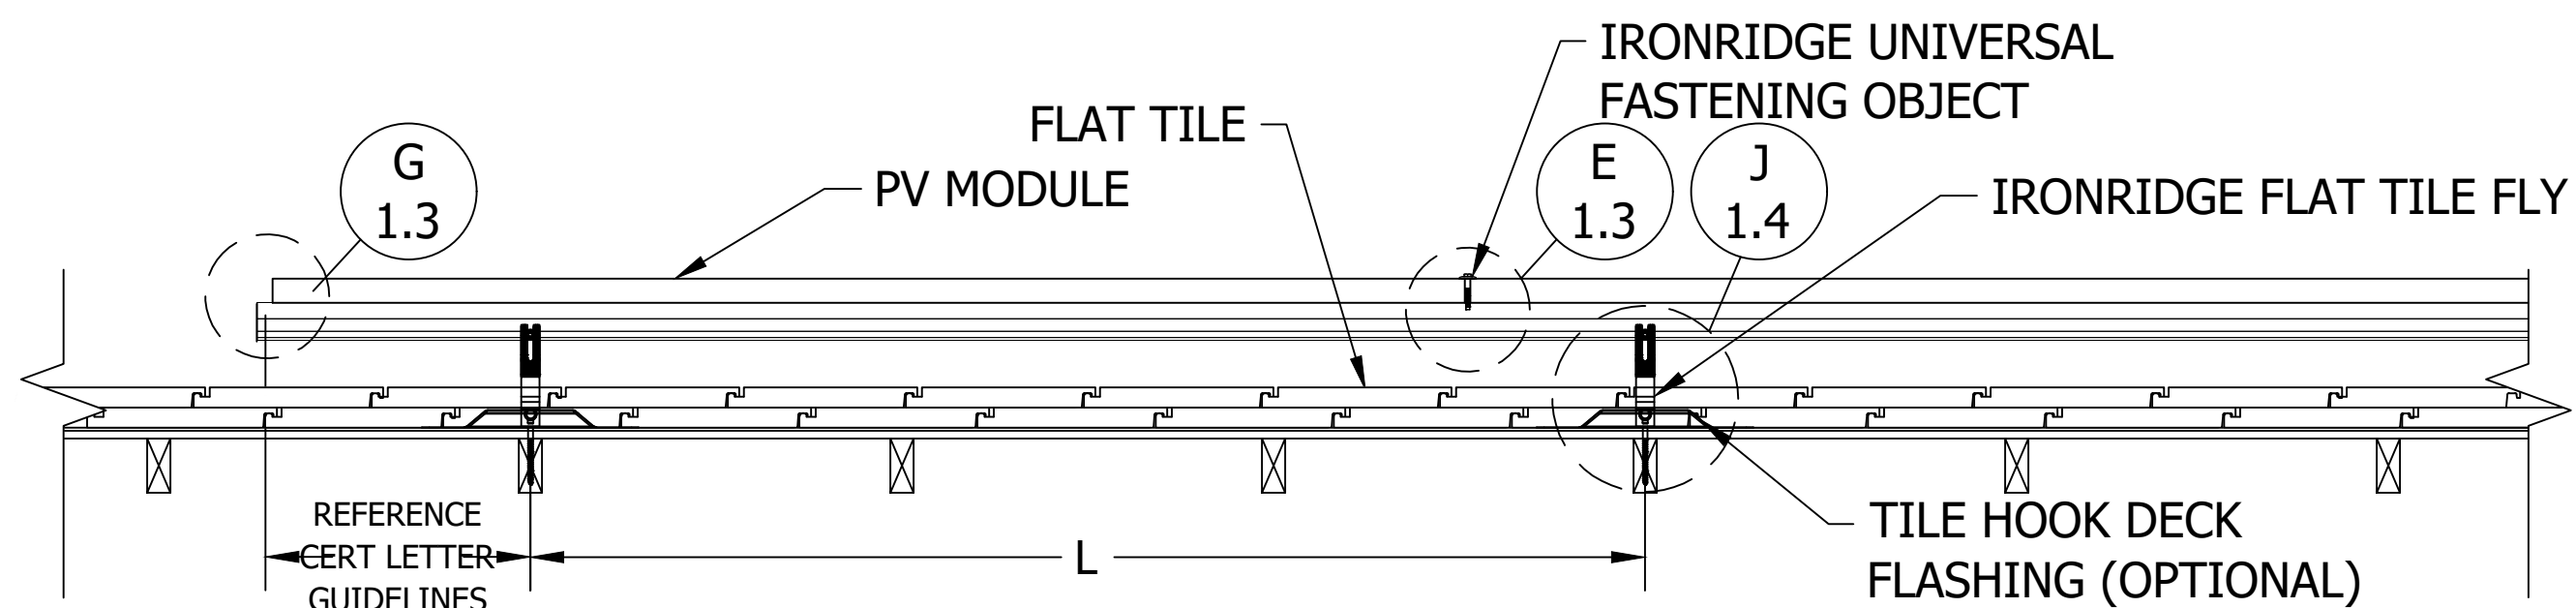


C FRONT VIEW, FLAT TILE FLY, LANDSCAPE MODULE
Scale: 1"=1'-0"

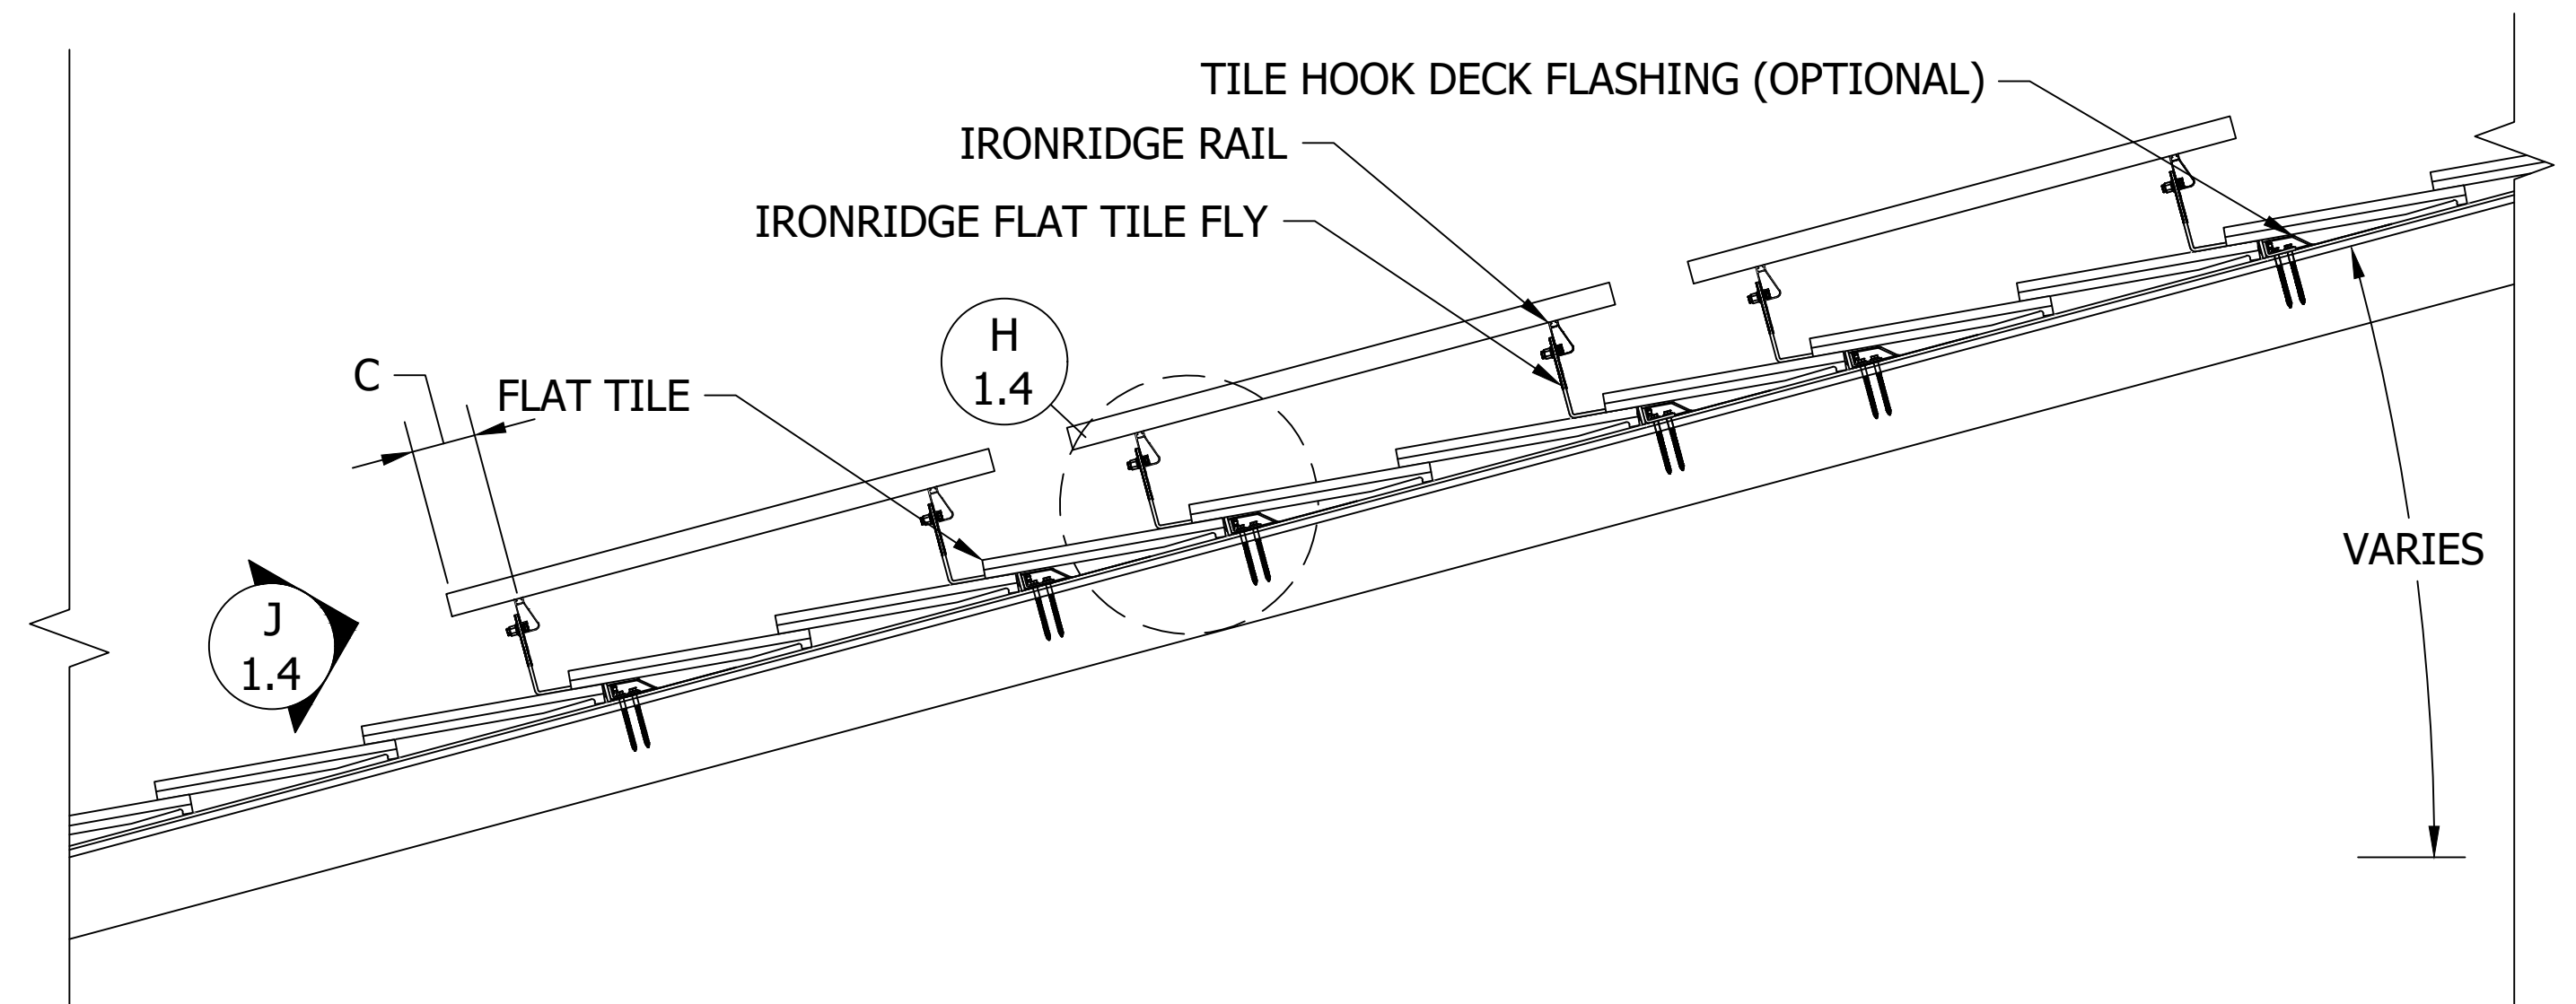


B SIDE VIEW, FLAT TILE FLY, LANDSCAPE MODULE
Scale: 1"=1'-0"

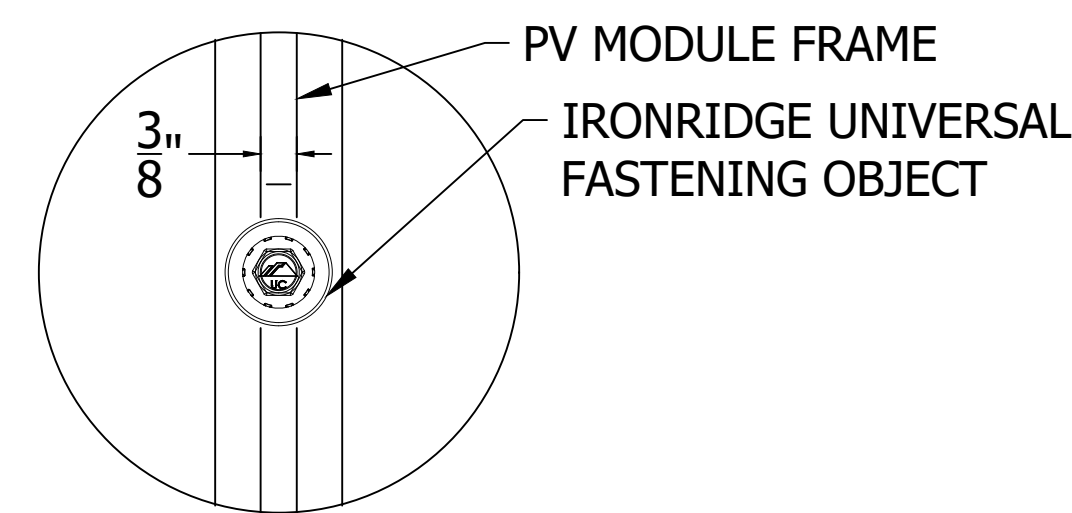


D DETAIL, MID CLAMP PLAN
Scale: 6"=1'-0"

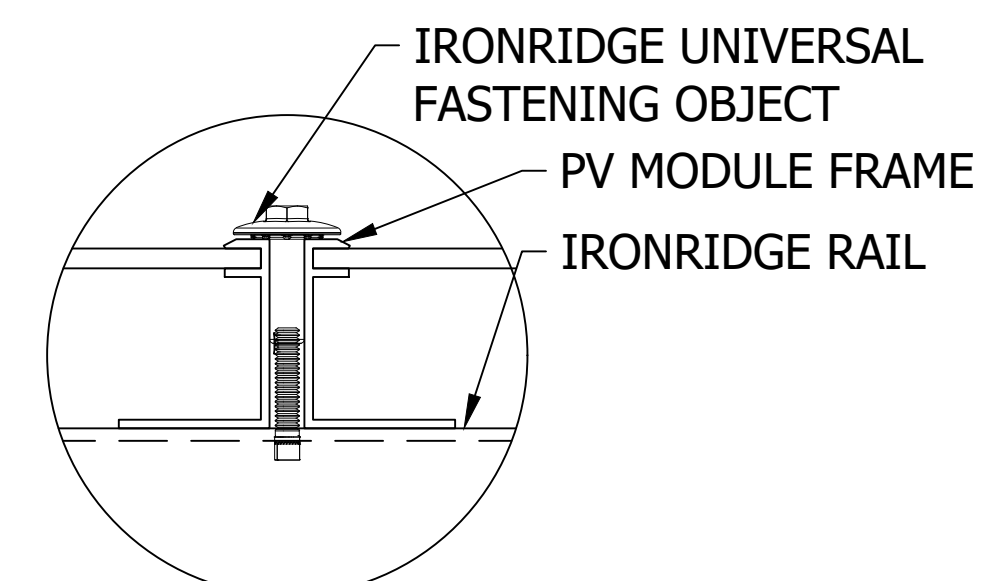

E DETAIL, MID CLAMP FRONT
Scale: 6"=1'-0"

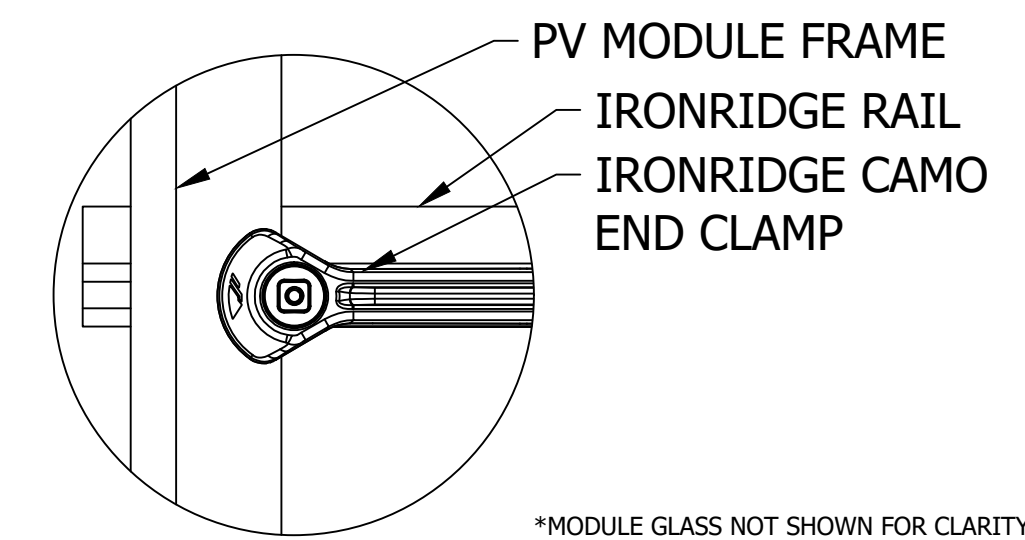

F DETAIL, END CLAMP (CAMO) PLAN
Scale: 6"=1'-0"

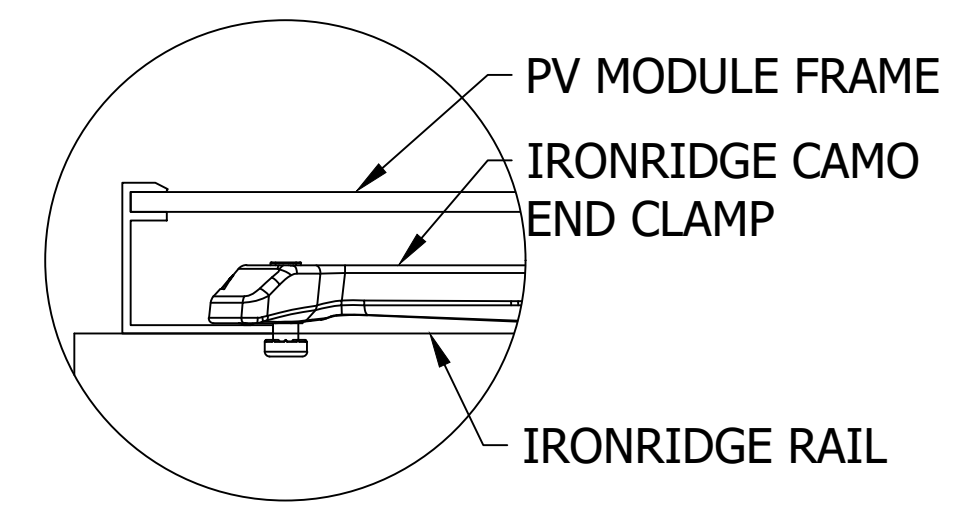

G DETAIL, END CLAMP (CAMO) FRONT
Scale: 6"=1'-0"


IRONRIDGE	CLIENT NAME	PROJECT NAME	PROJECT ADDRESS	SYSTEM KW/DC
		SLOPED ROOF MOUNT SYSTEM		

WIND SPEED, MPH	-	SNOW LOAD, PSF	-	RISK CAT	72-CELL, GENERIC	MODULE TYPE	-	MODULE W/DC	-	MODULE QTY	-
EXPOSURE CAT	-		-								


APPROVAL STATUS
NOT FOR CONSTRUCTION

REV	DESCRIPTION	DATE


SHEET NAME	SLOPED ROOF PV SYSTEM DETAILS: FLAT TILE FLY LANDSCAPE (CAMO)
JOB NO.	3.1 SR
ISSUE DATE	JUL 2025
SHEET NO.	IR 1.4
SHEET SIZE	24X36

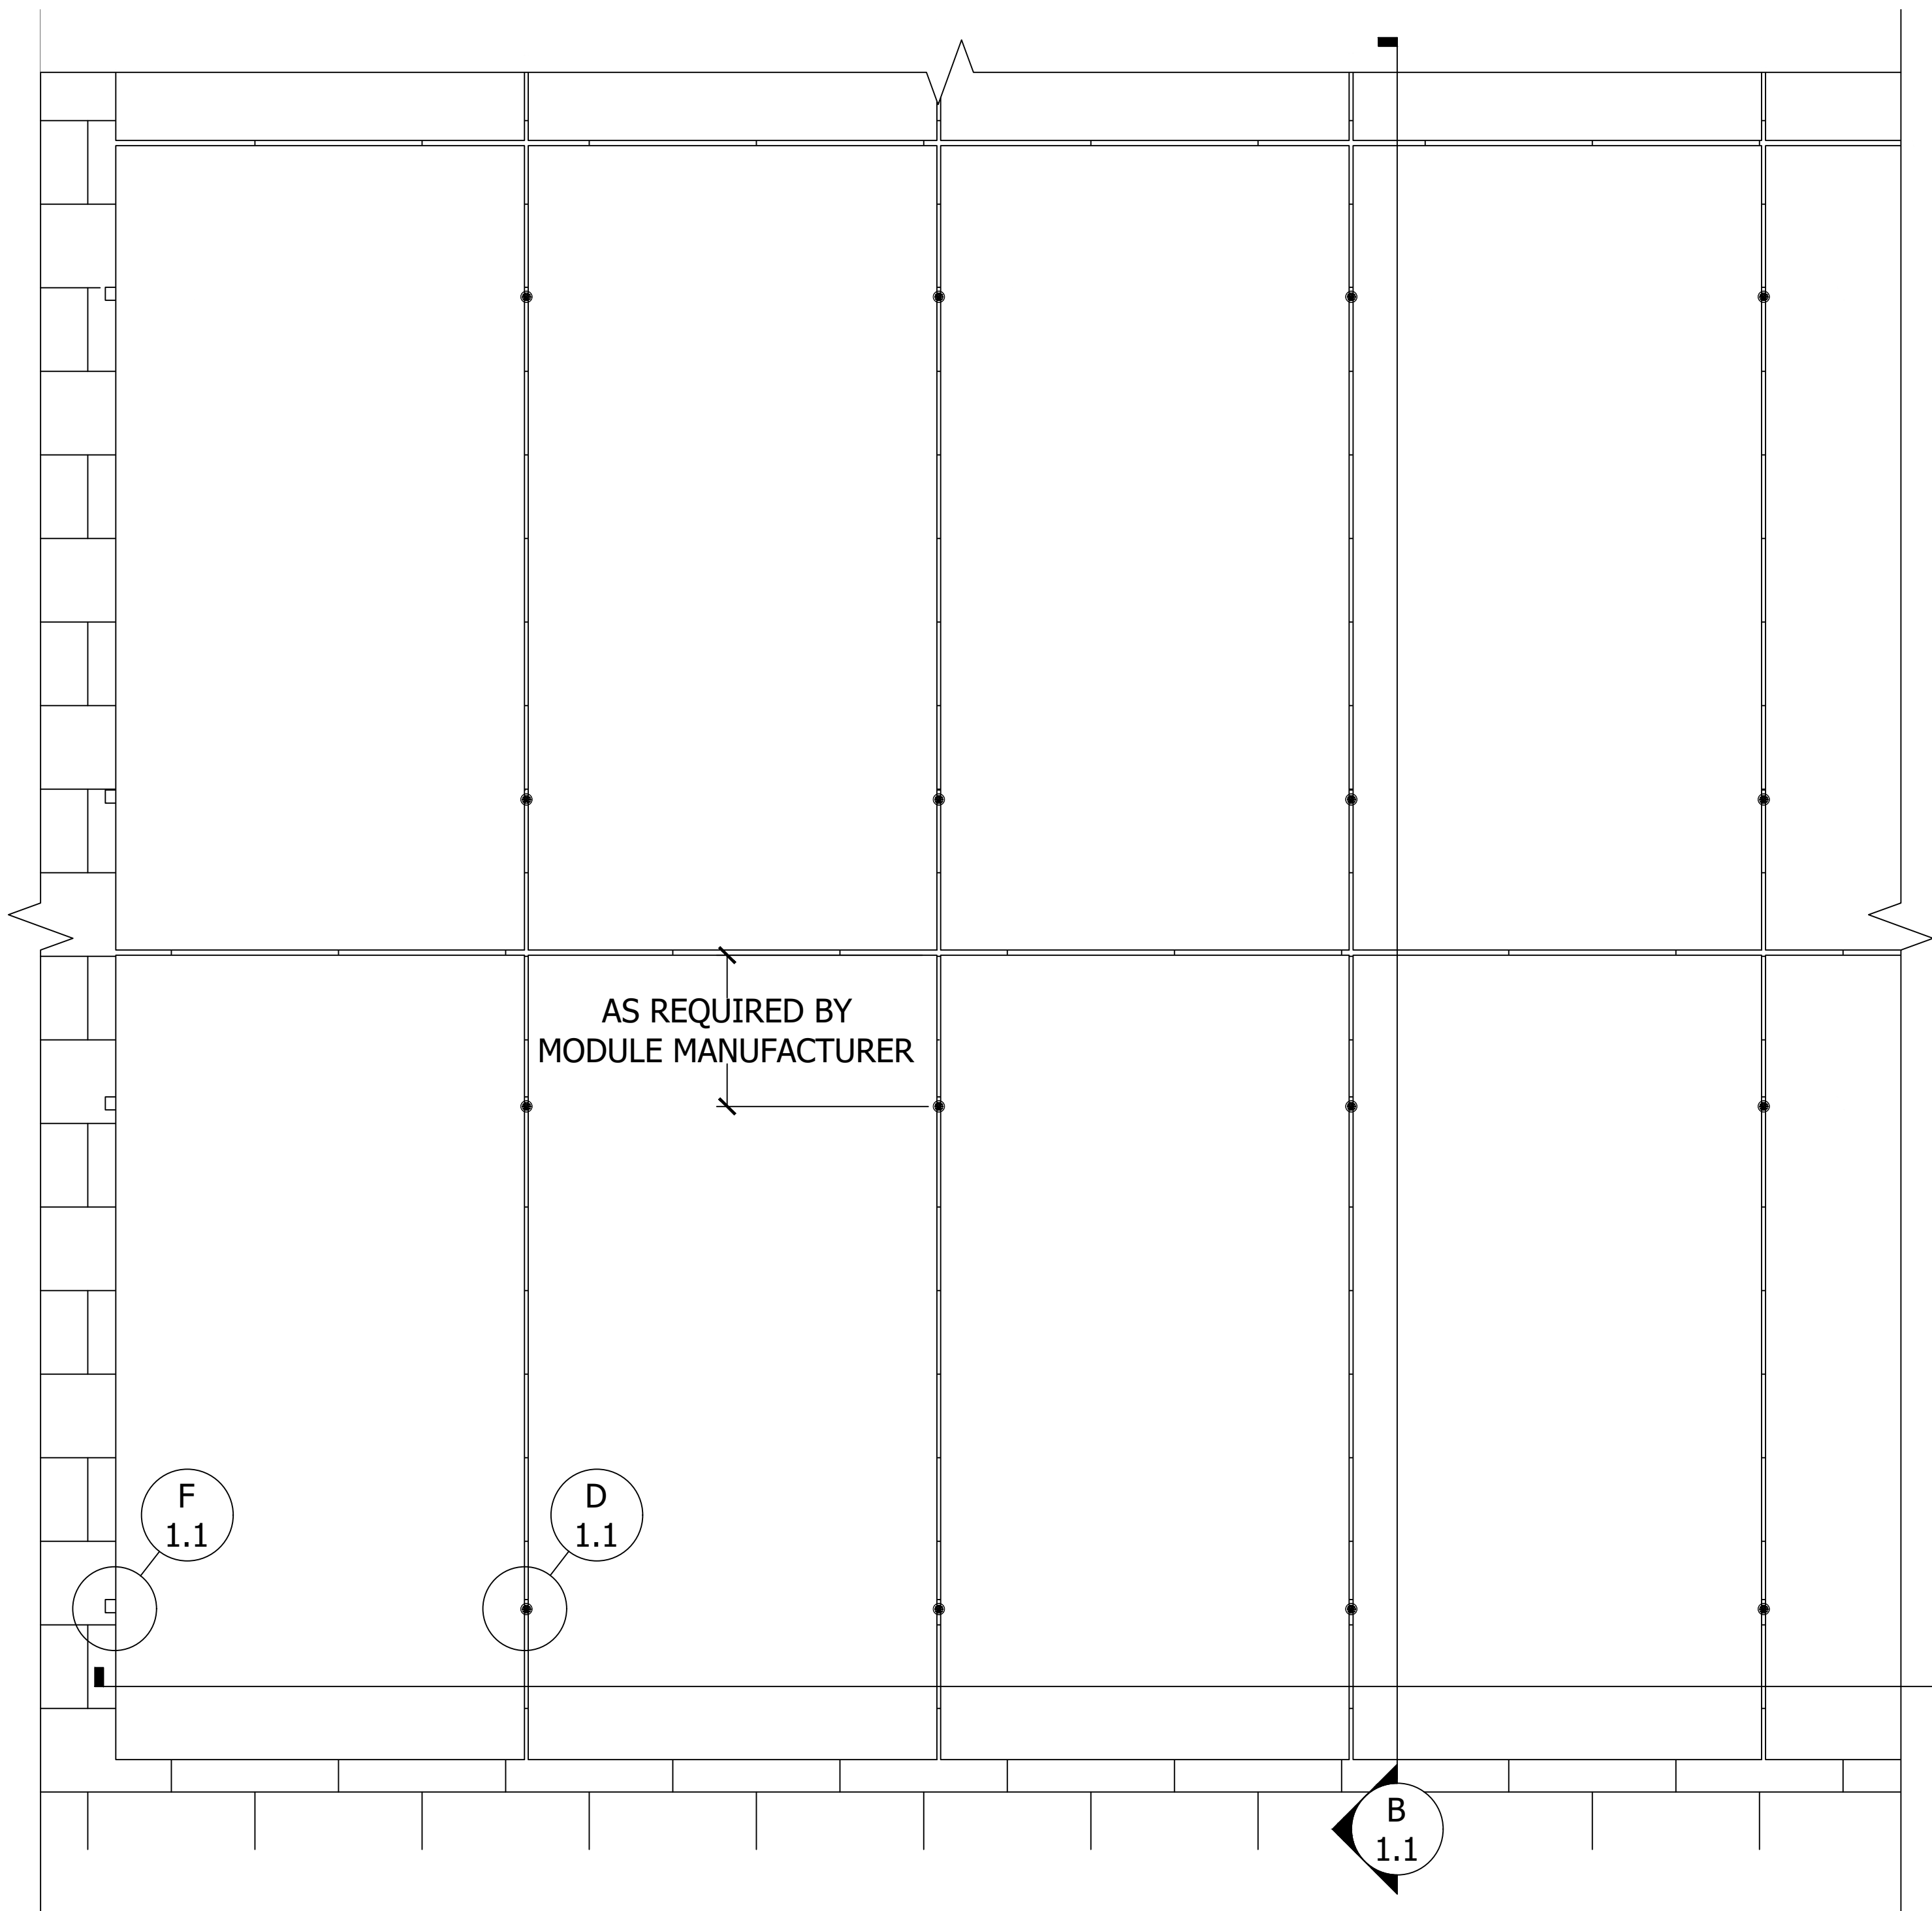


A PLAN VIEW, FLAT TILE FLY, PORTRAIT MODULE
Scale: 1"=1'-0"

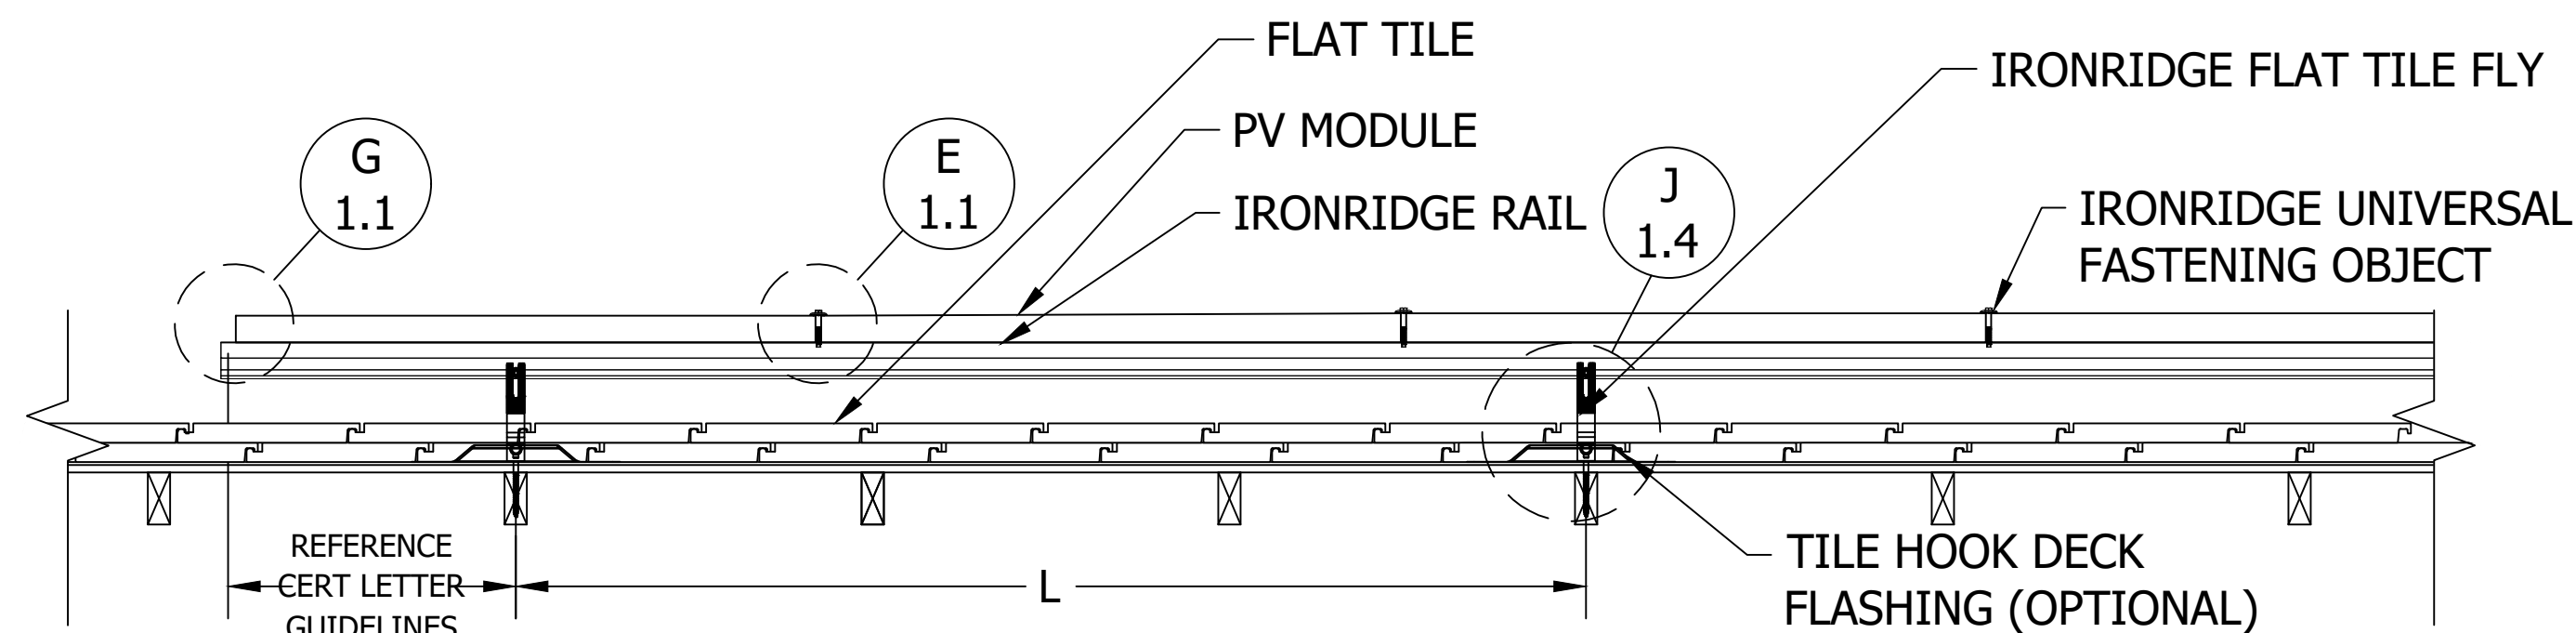


C FRONT VIEW, FLAT TILE FLY, PORTRAIT MODULE
Scale: 1"=1'-0"

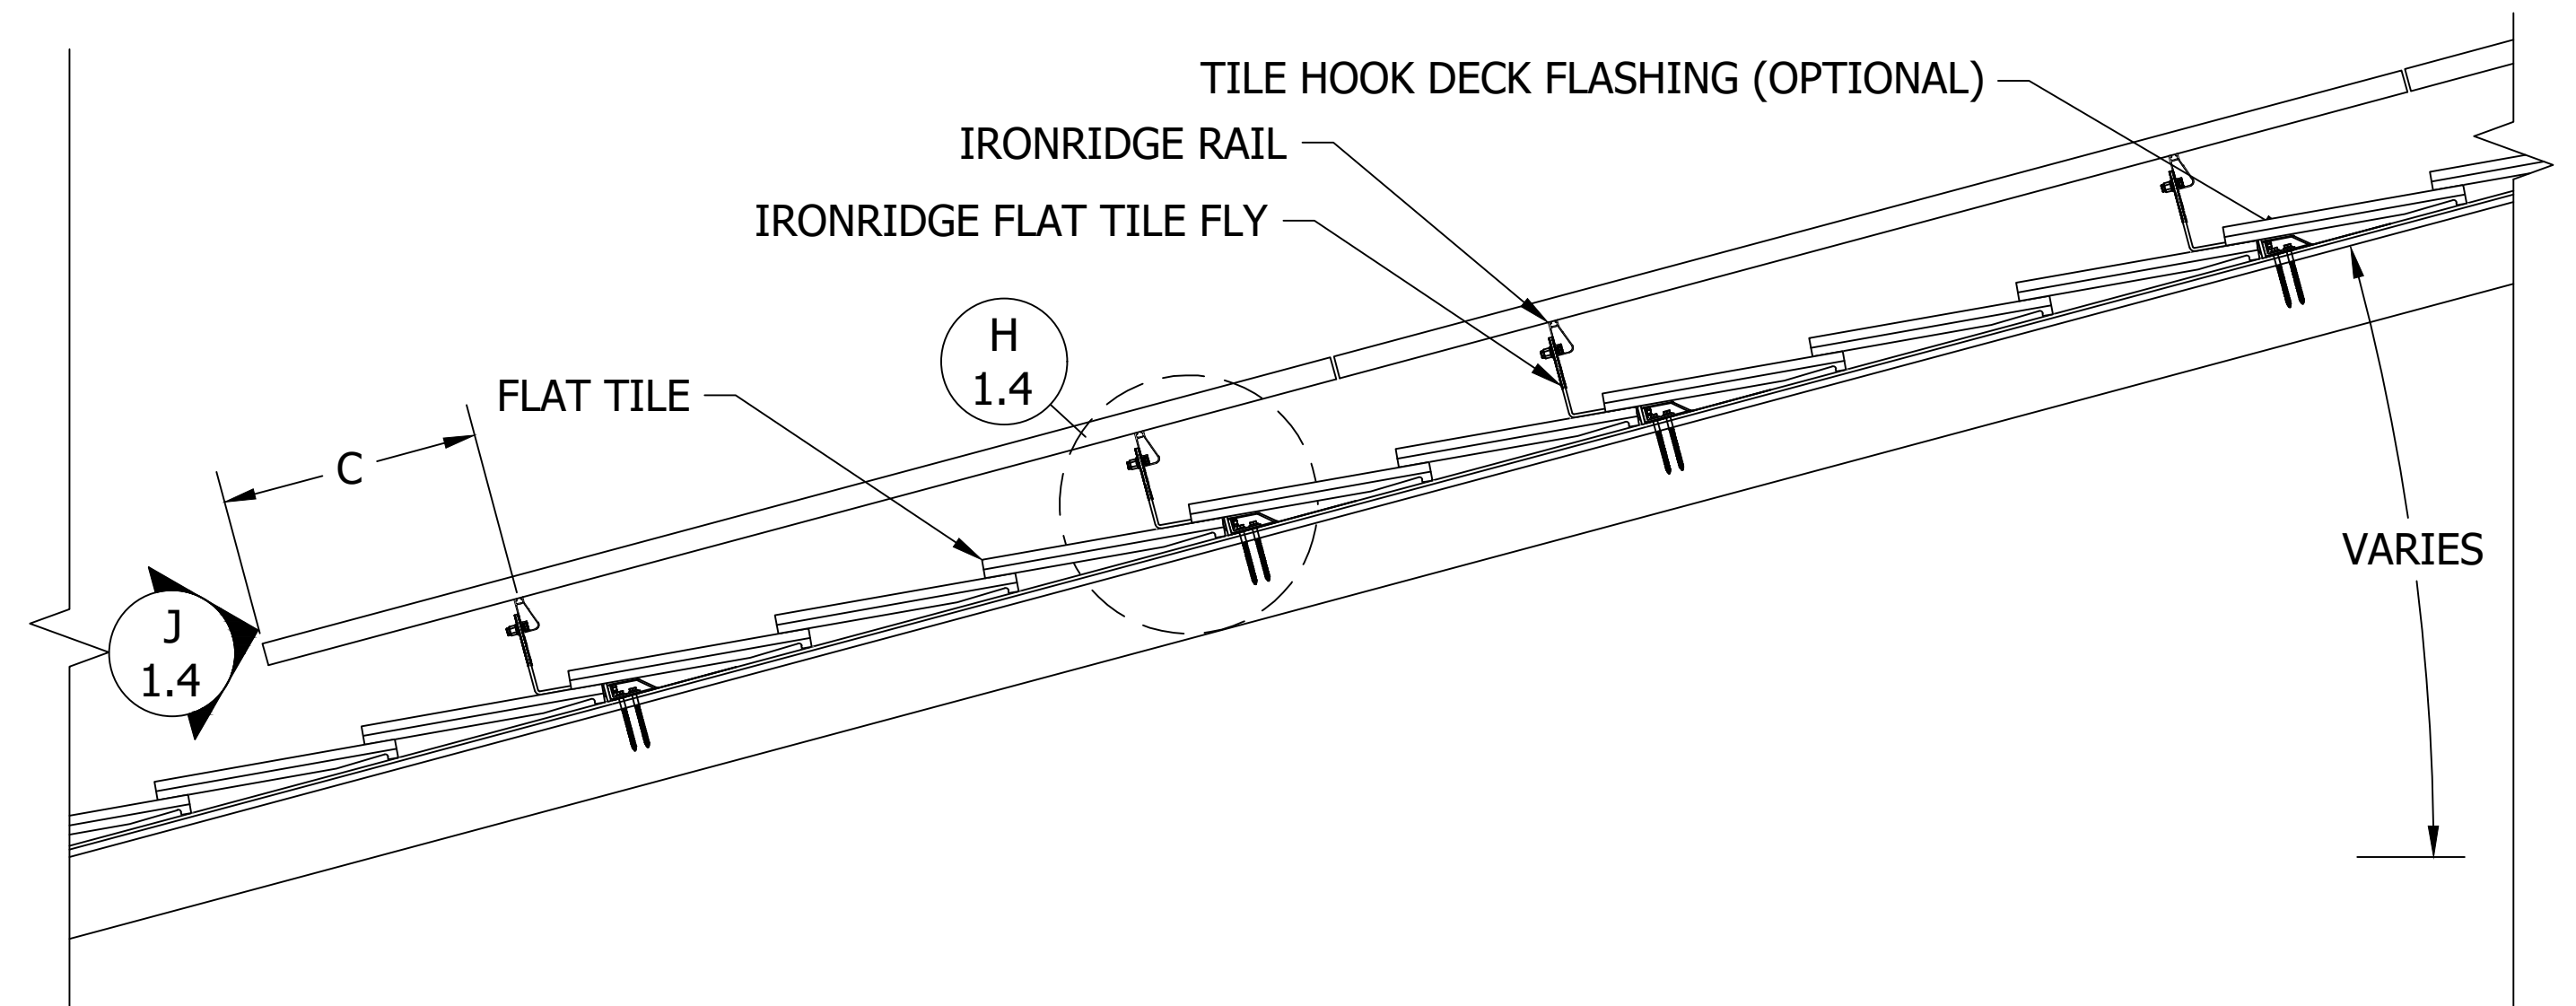


B SIDE VIEW, FLAT TILE FLY, PORTRAIT MODULE
Scale: 1"=1'-0"

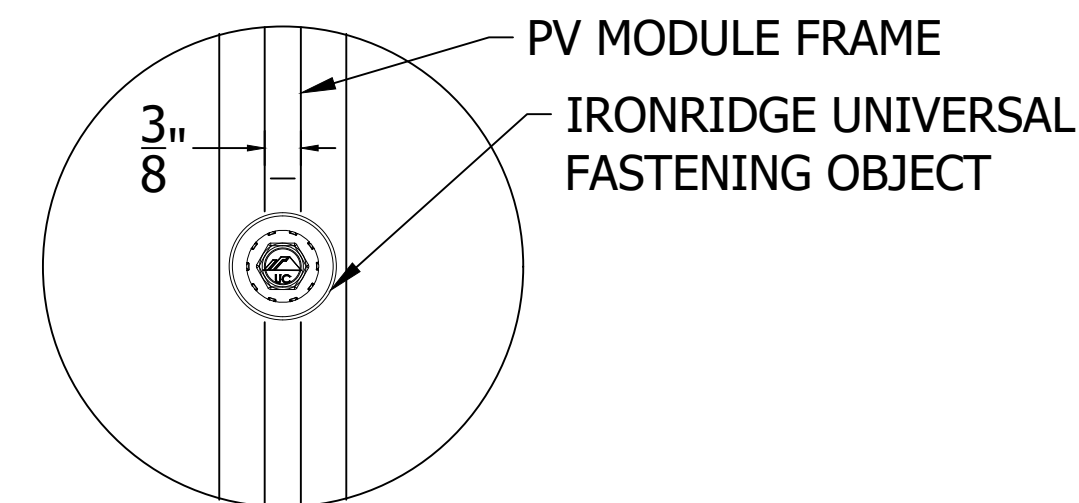


D DETAIL, MID CLAMP PLAN
Scale: 6"=1'-0"

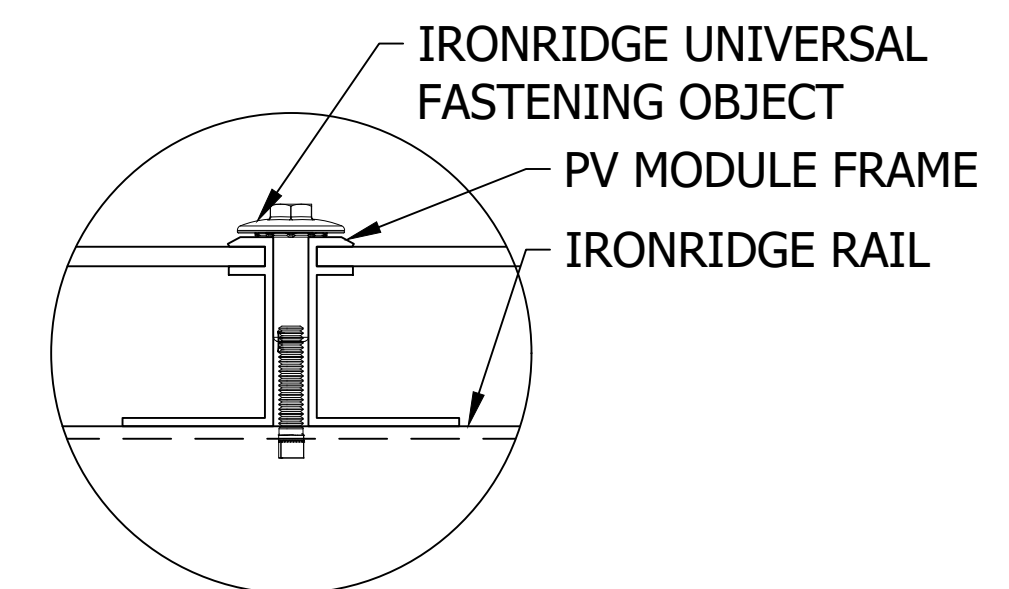

E DETAIL, MID CLAMP FRONT
Scale: 6"=1'-0"

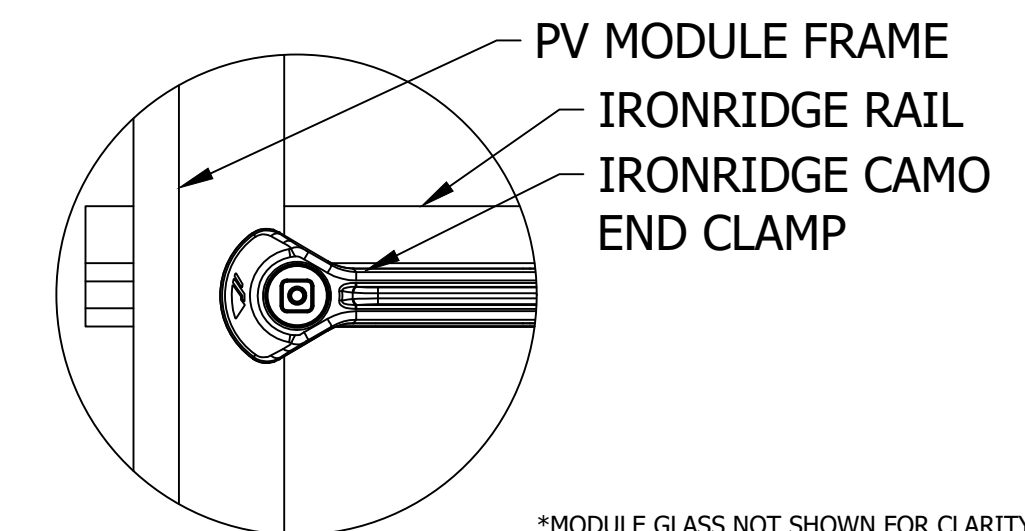

F DETAIL, END CLAMP (CAMO) PLAN
Scale: 6"=1'-0"

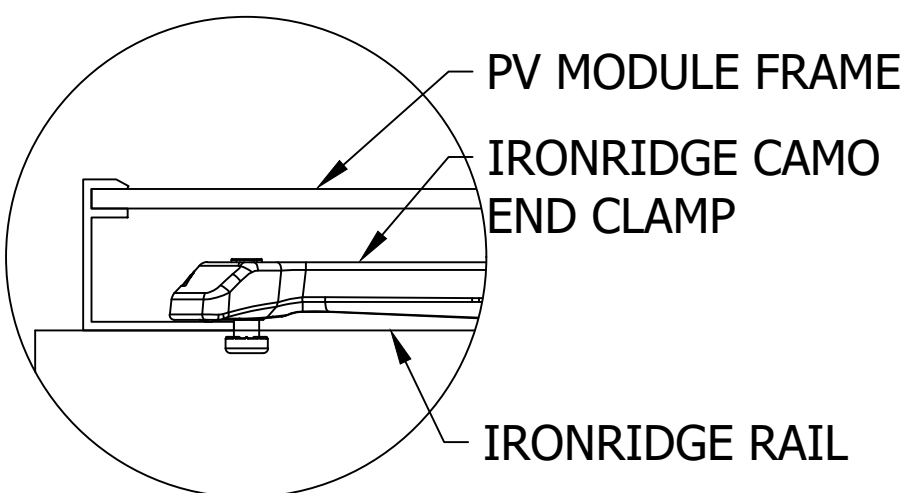

G DETAIL, END CLAMP (CAMO) FRONT
Scale: 6"=1'-0"

IRONRIDGE	CLIENT NAME	PROJECT NAME	PROJECT ADDRESS	SYSTEM KW/DC
		SLOPED ROOF MOUNT SYSTEM		

WIND SPEED, MPH	-	SNOW LOAD, PSF	-	RISK CAT	72-CELL, GENERIC	MODULE W/DC	-	MODULE QTY	-
EXPOSURE CAT	-		-						

APPROVAL STATUS


NOT FOR CONSTRUCTION

REV	DESCRIPTION	DATE


SHEET NAME

SLOPED ROOF PV SYSTEM DETAILS: FLAT TILE FLY PORTRAIT (CAMO)


JOB NO.	3.1 SR
ISSUE DATE	JUL 2025
SHEET NO.	IR 1.5
SHEET SIZE	24X36

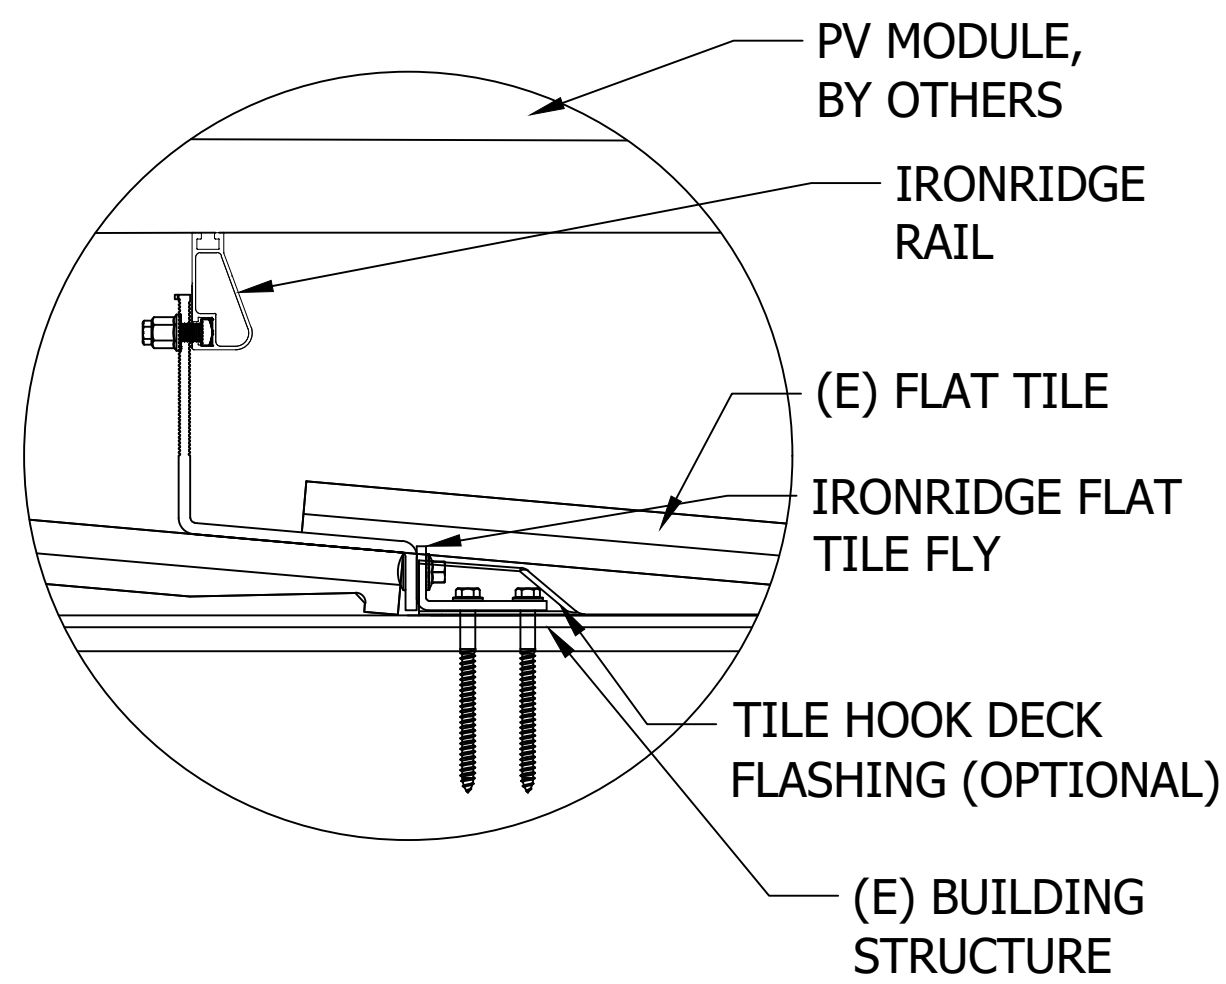


H FTF DETAIL
Scale: 3"=1'-0"

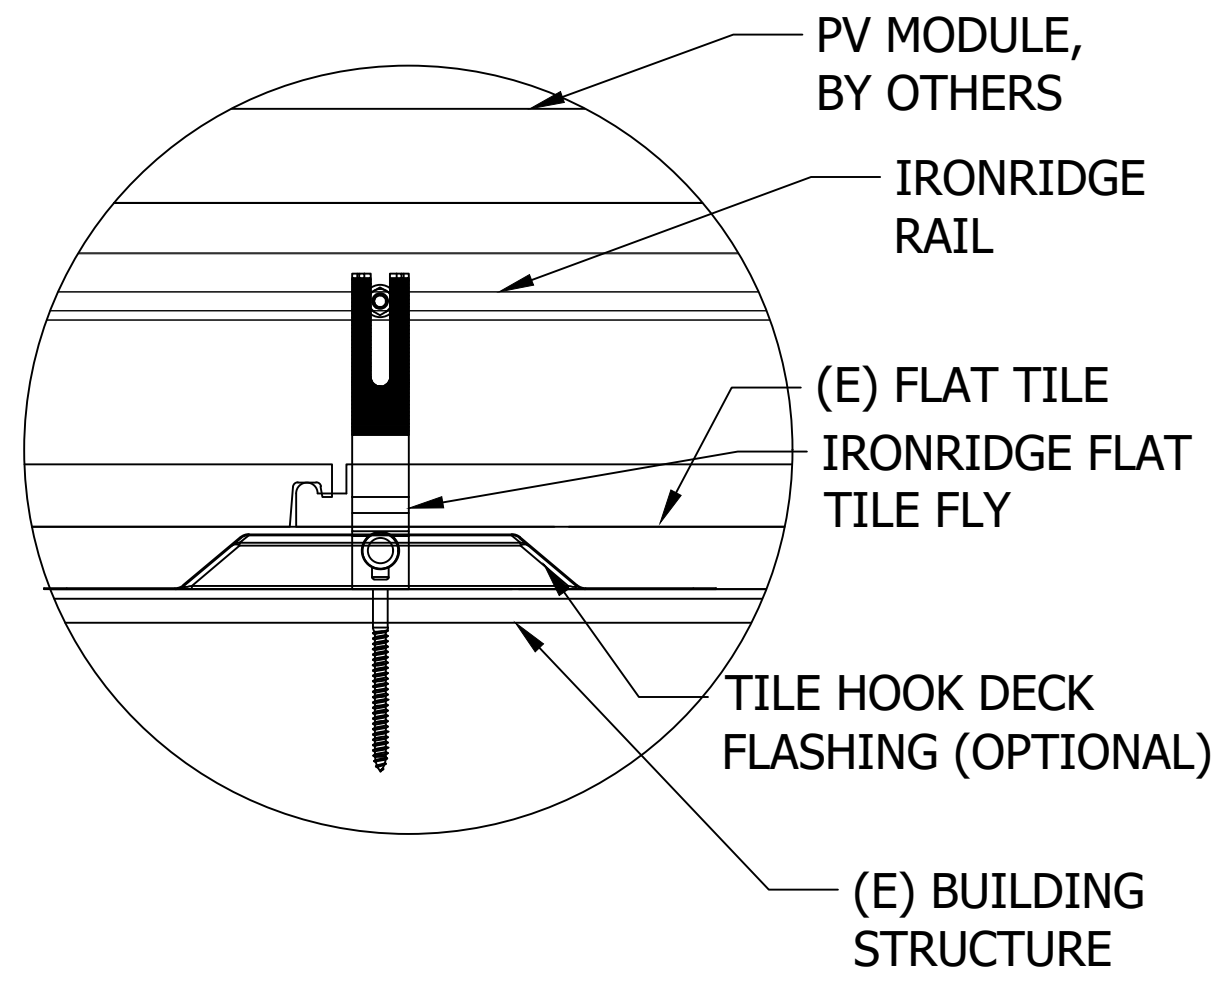


J FTF DETAIL
Scale: 3"=1'-0"

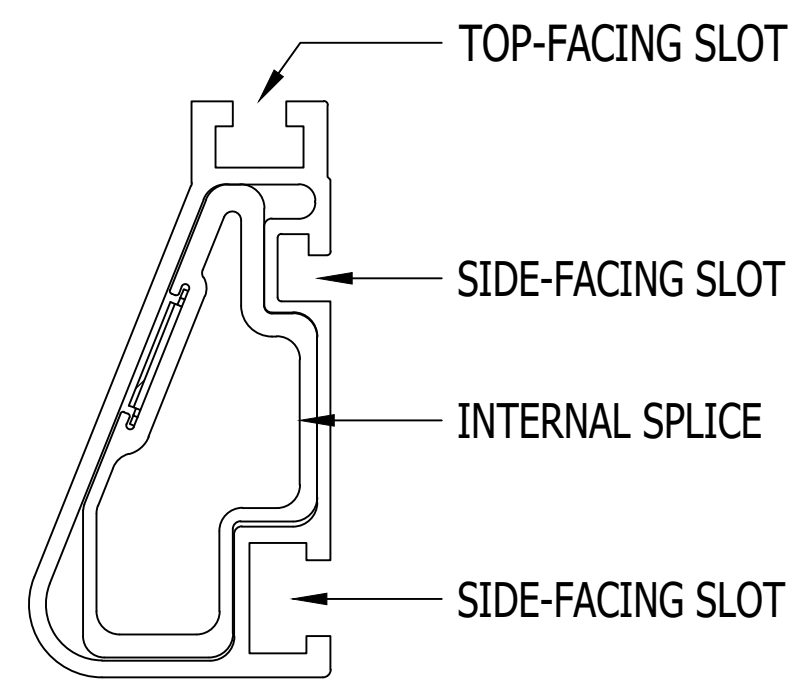


M DETAIL, SPLICE, XR1000
1'-0"=1'-0"

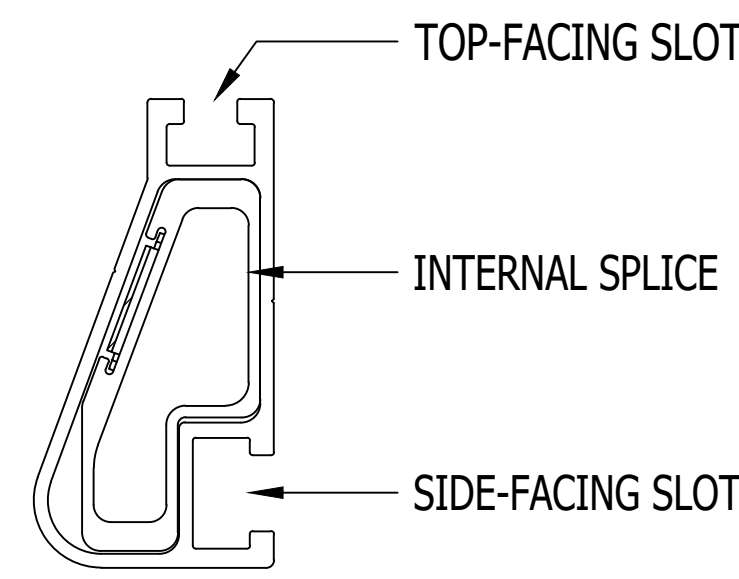


N DETAIL, SPLICE, XR100
1'-0"=1'-0"

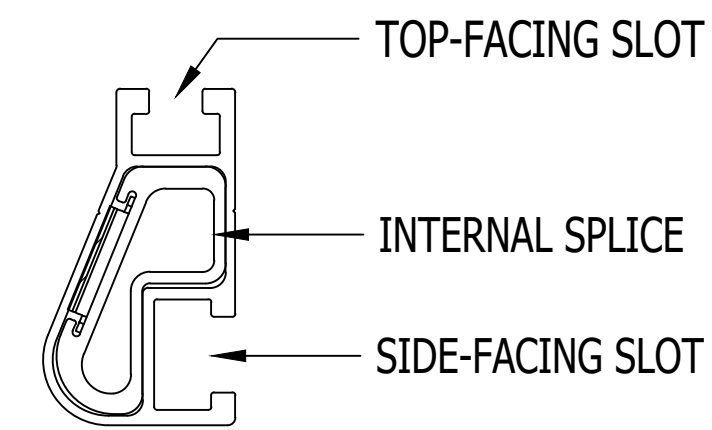


O DETAIL, SPLICE, XR10
1'-0"=1'-0"

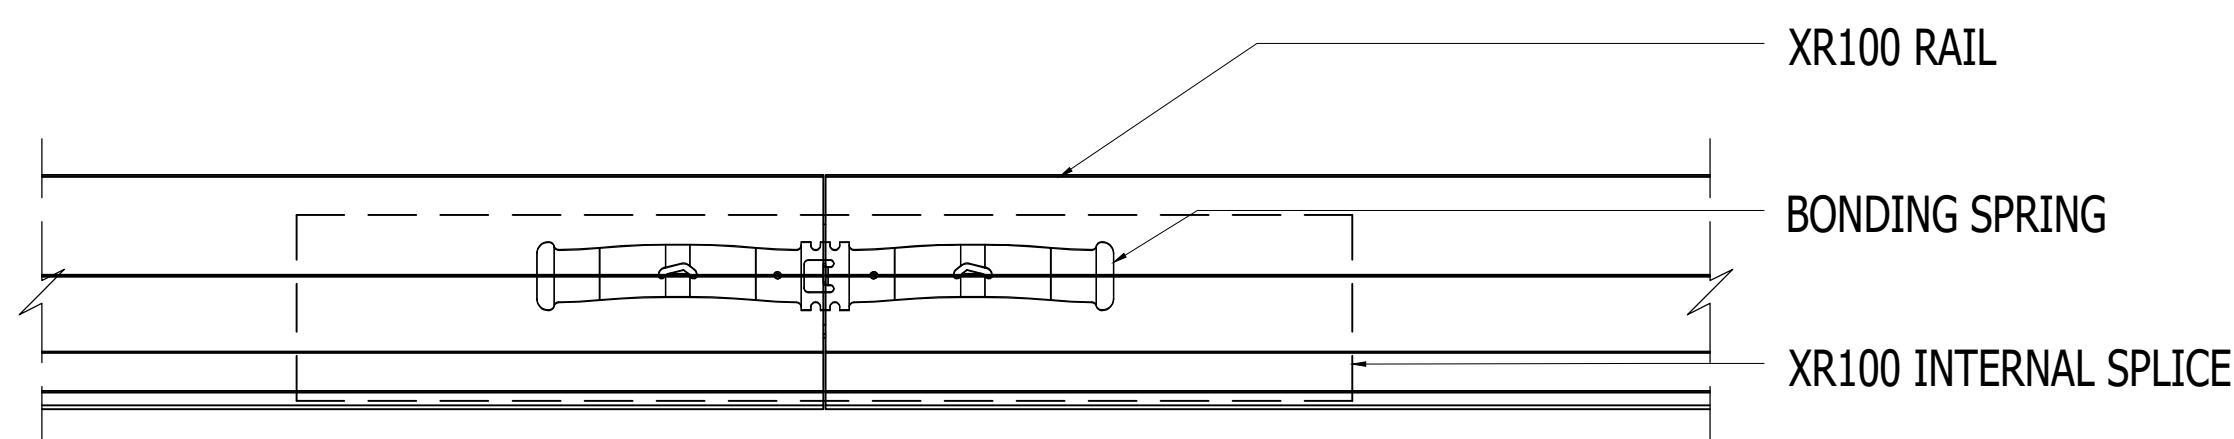


K DETAIL, SPLICE CONNECTION, XR100
6"=1'-0"

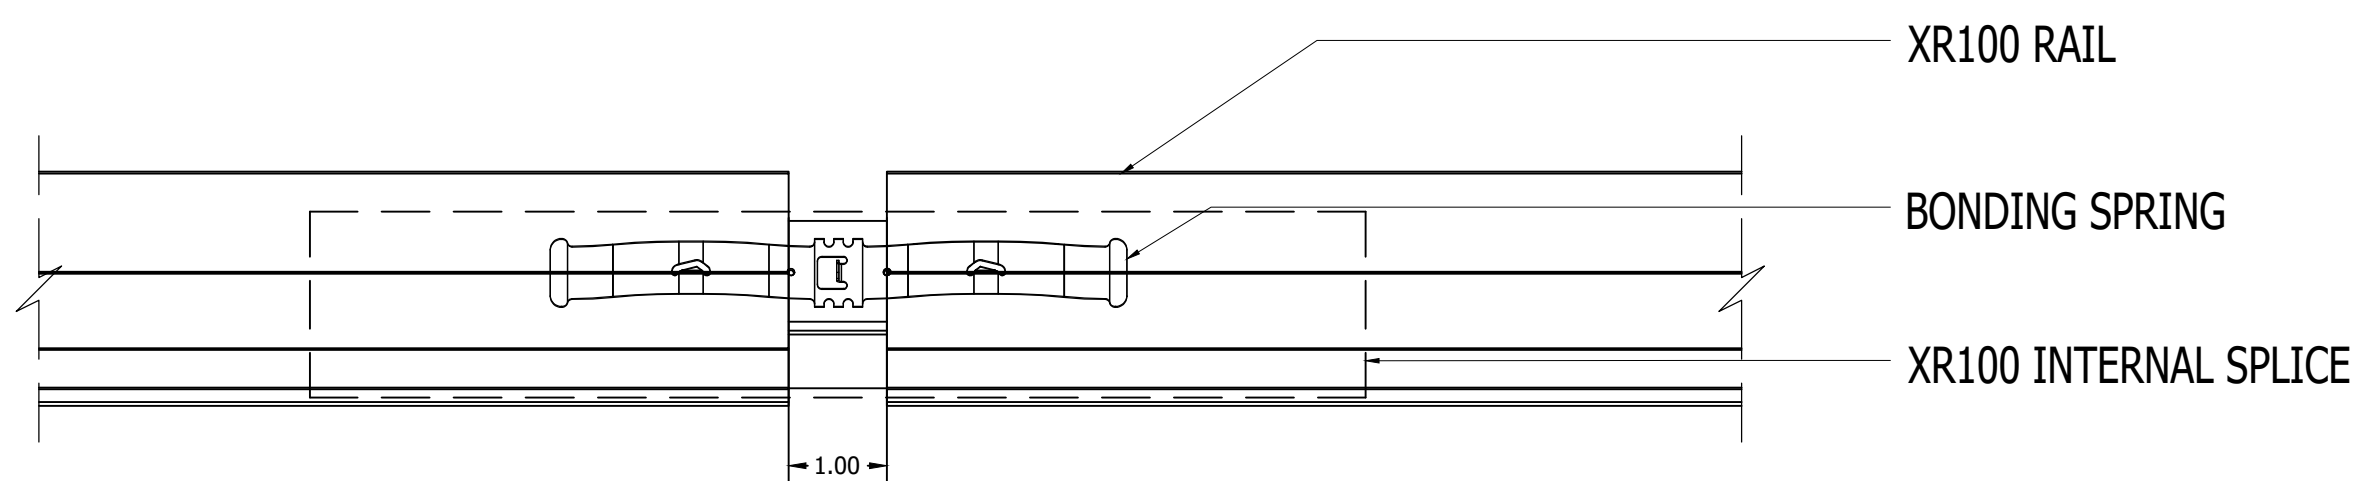

L DETAIL, THERMAL EXPANSION CONNECTION, XR100
6"=1'-0"

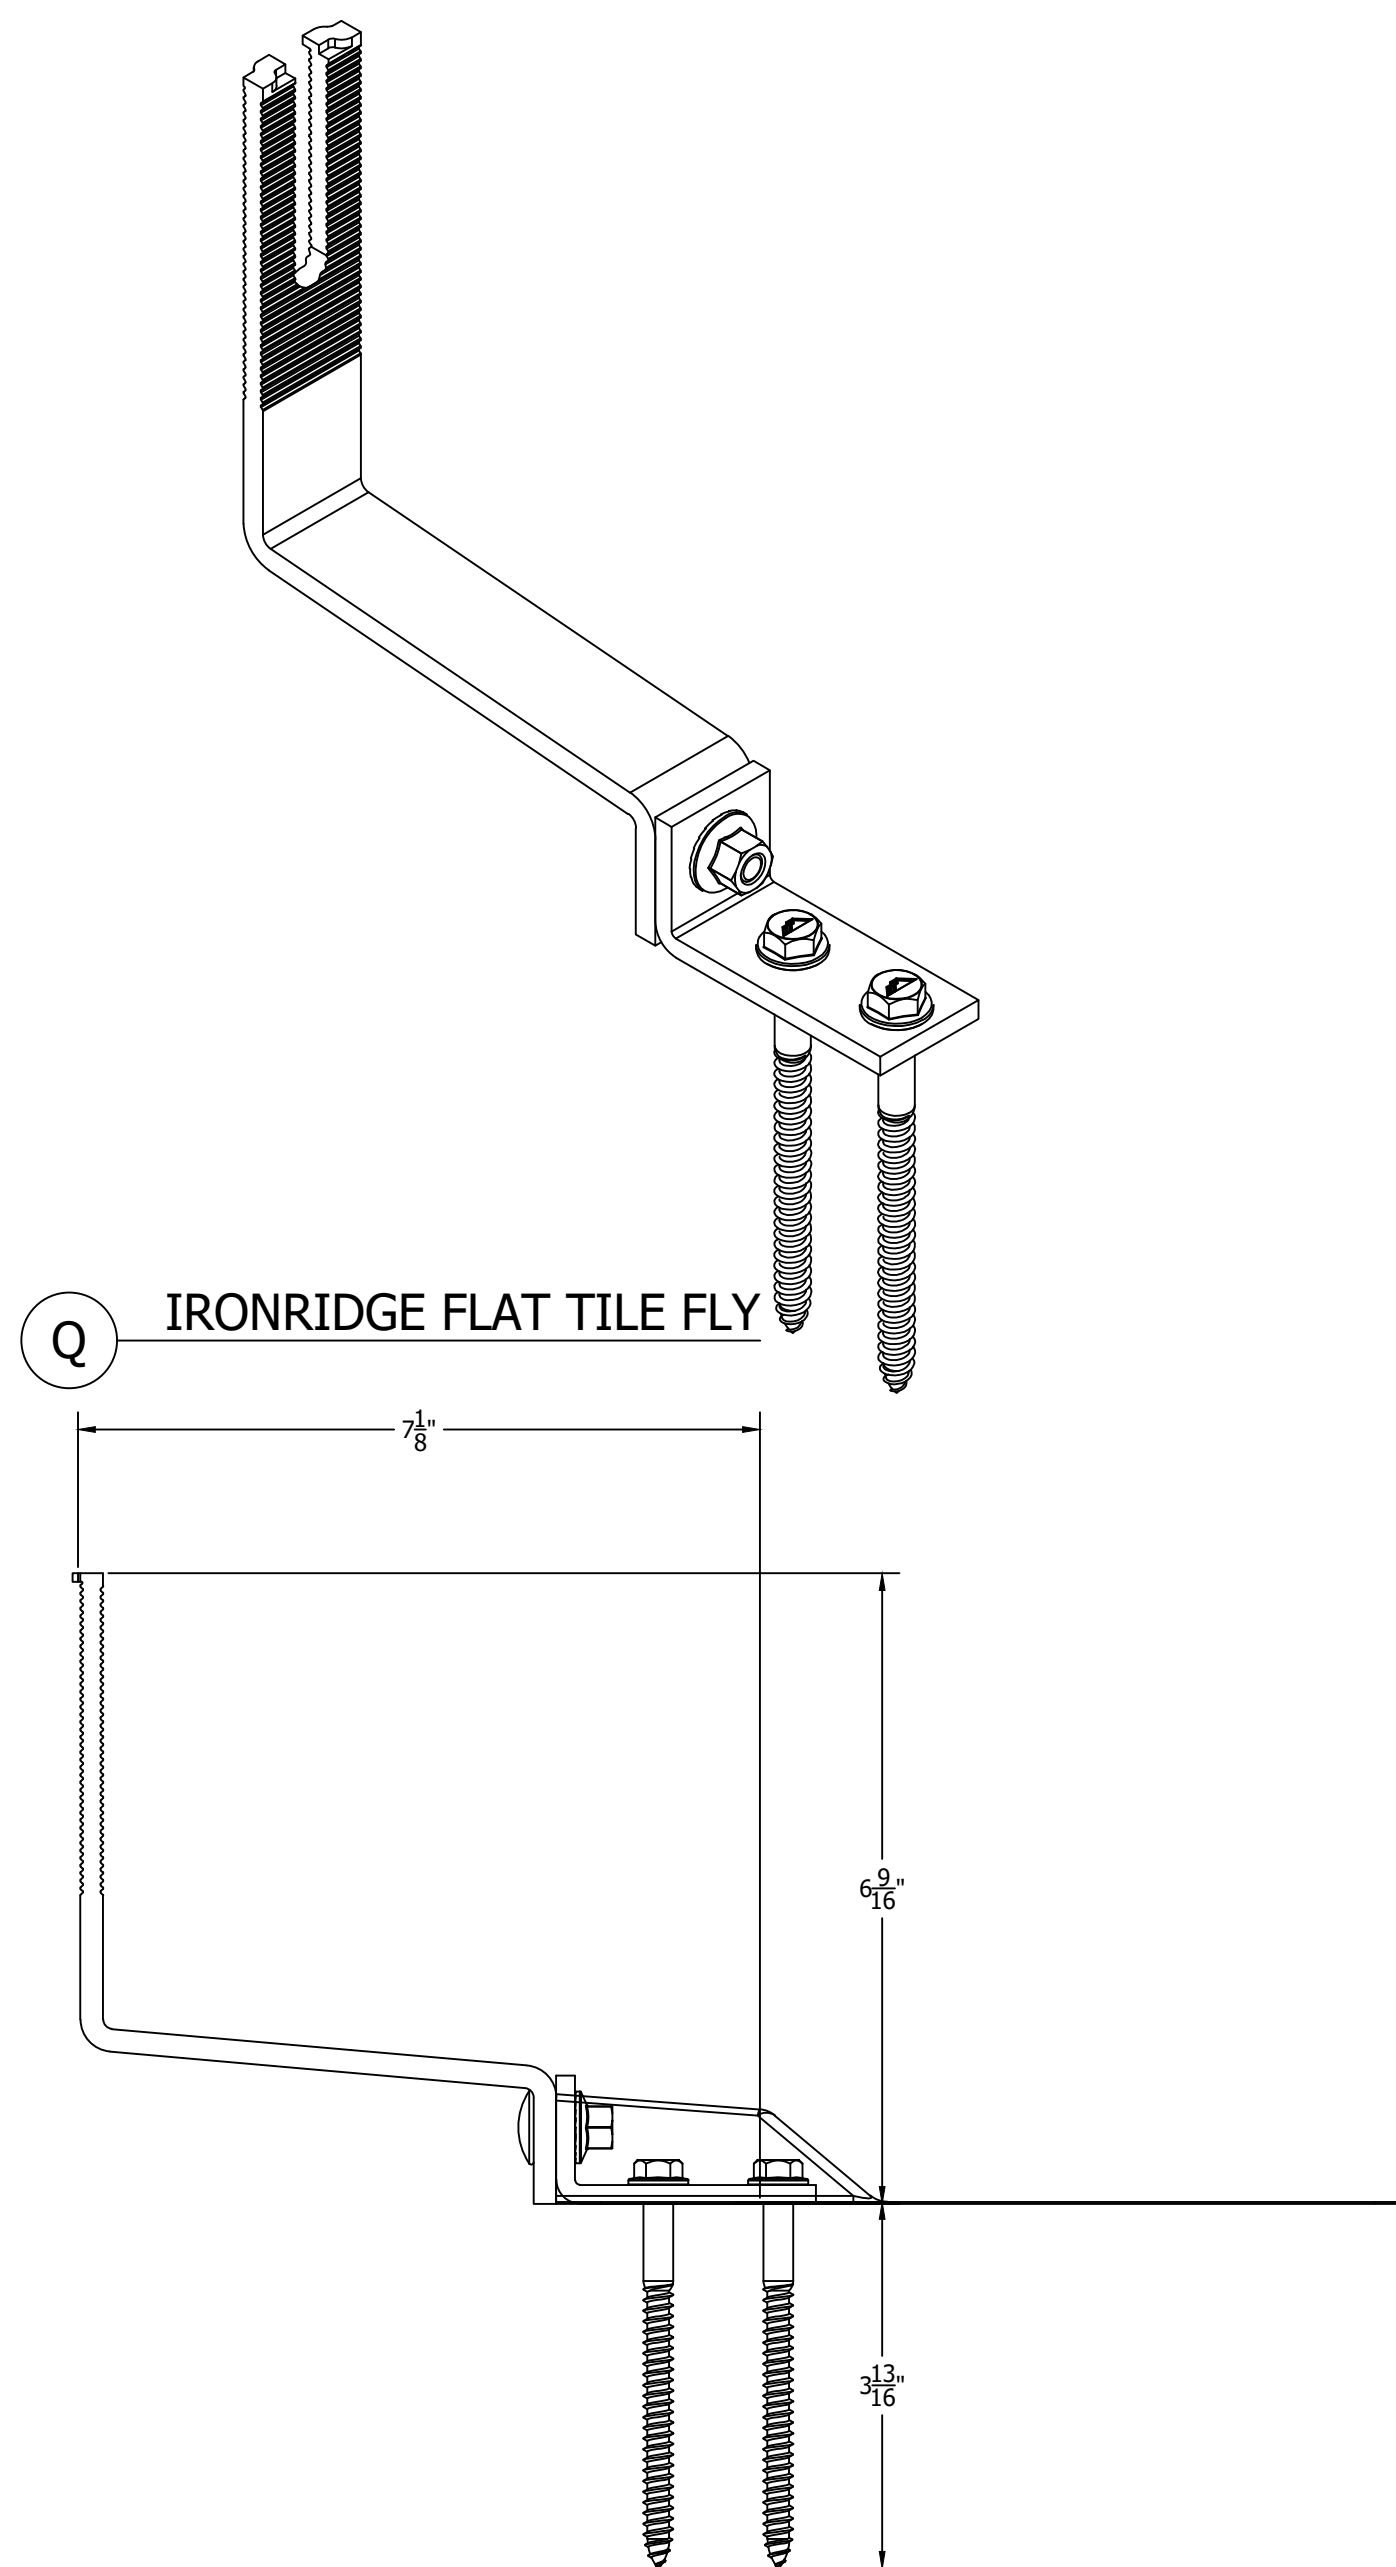

Q IRONRIDGE FLAT TILE FLY, SIDE VIEW

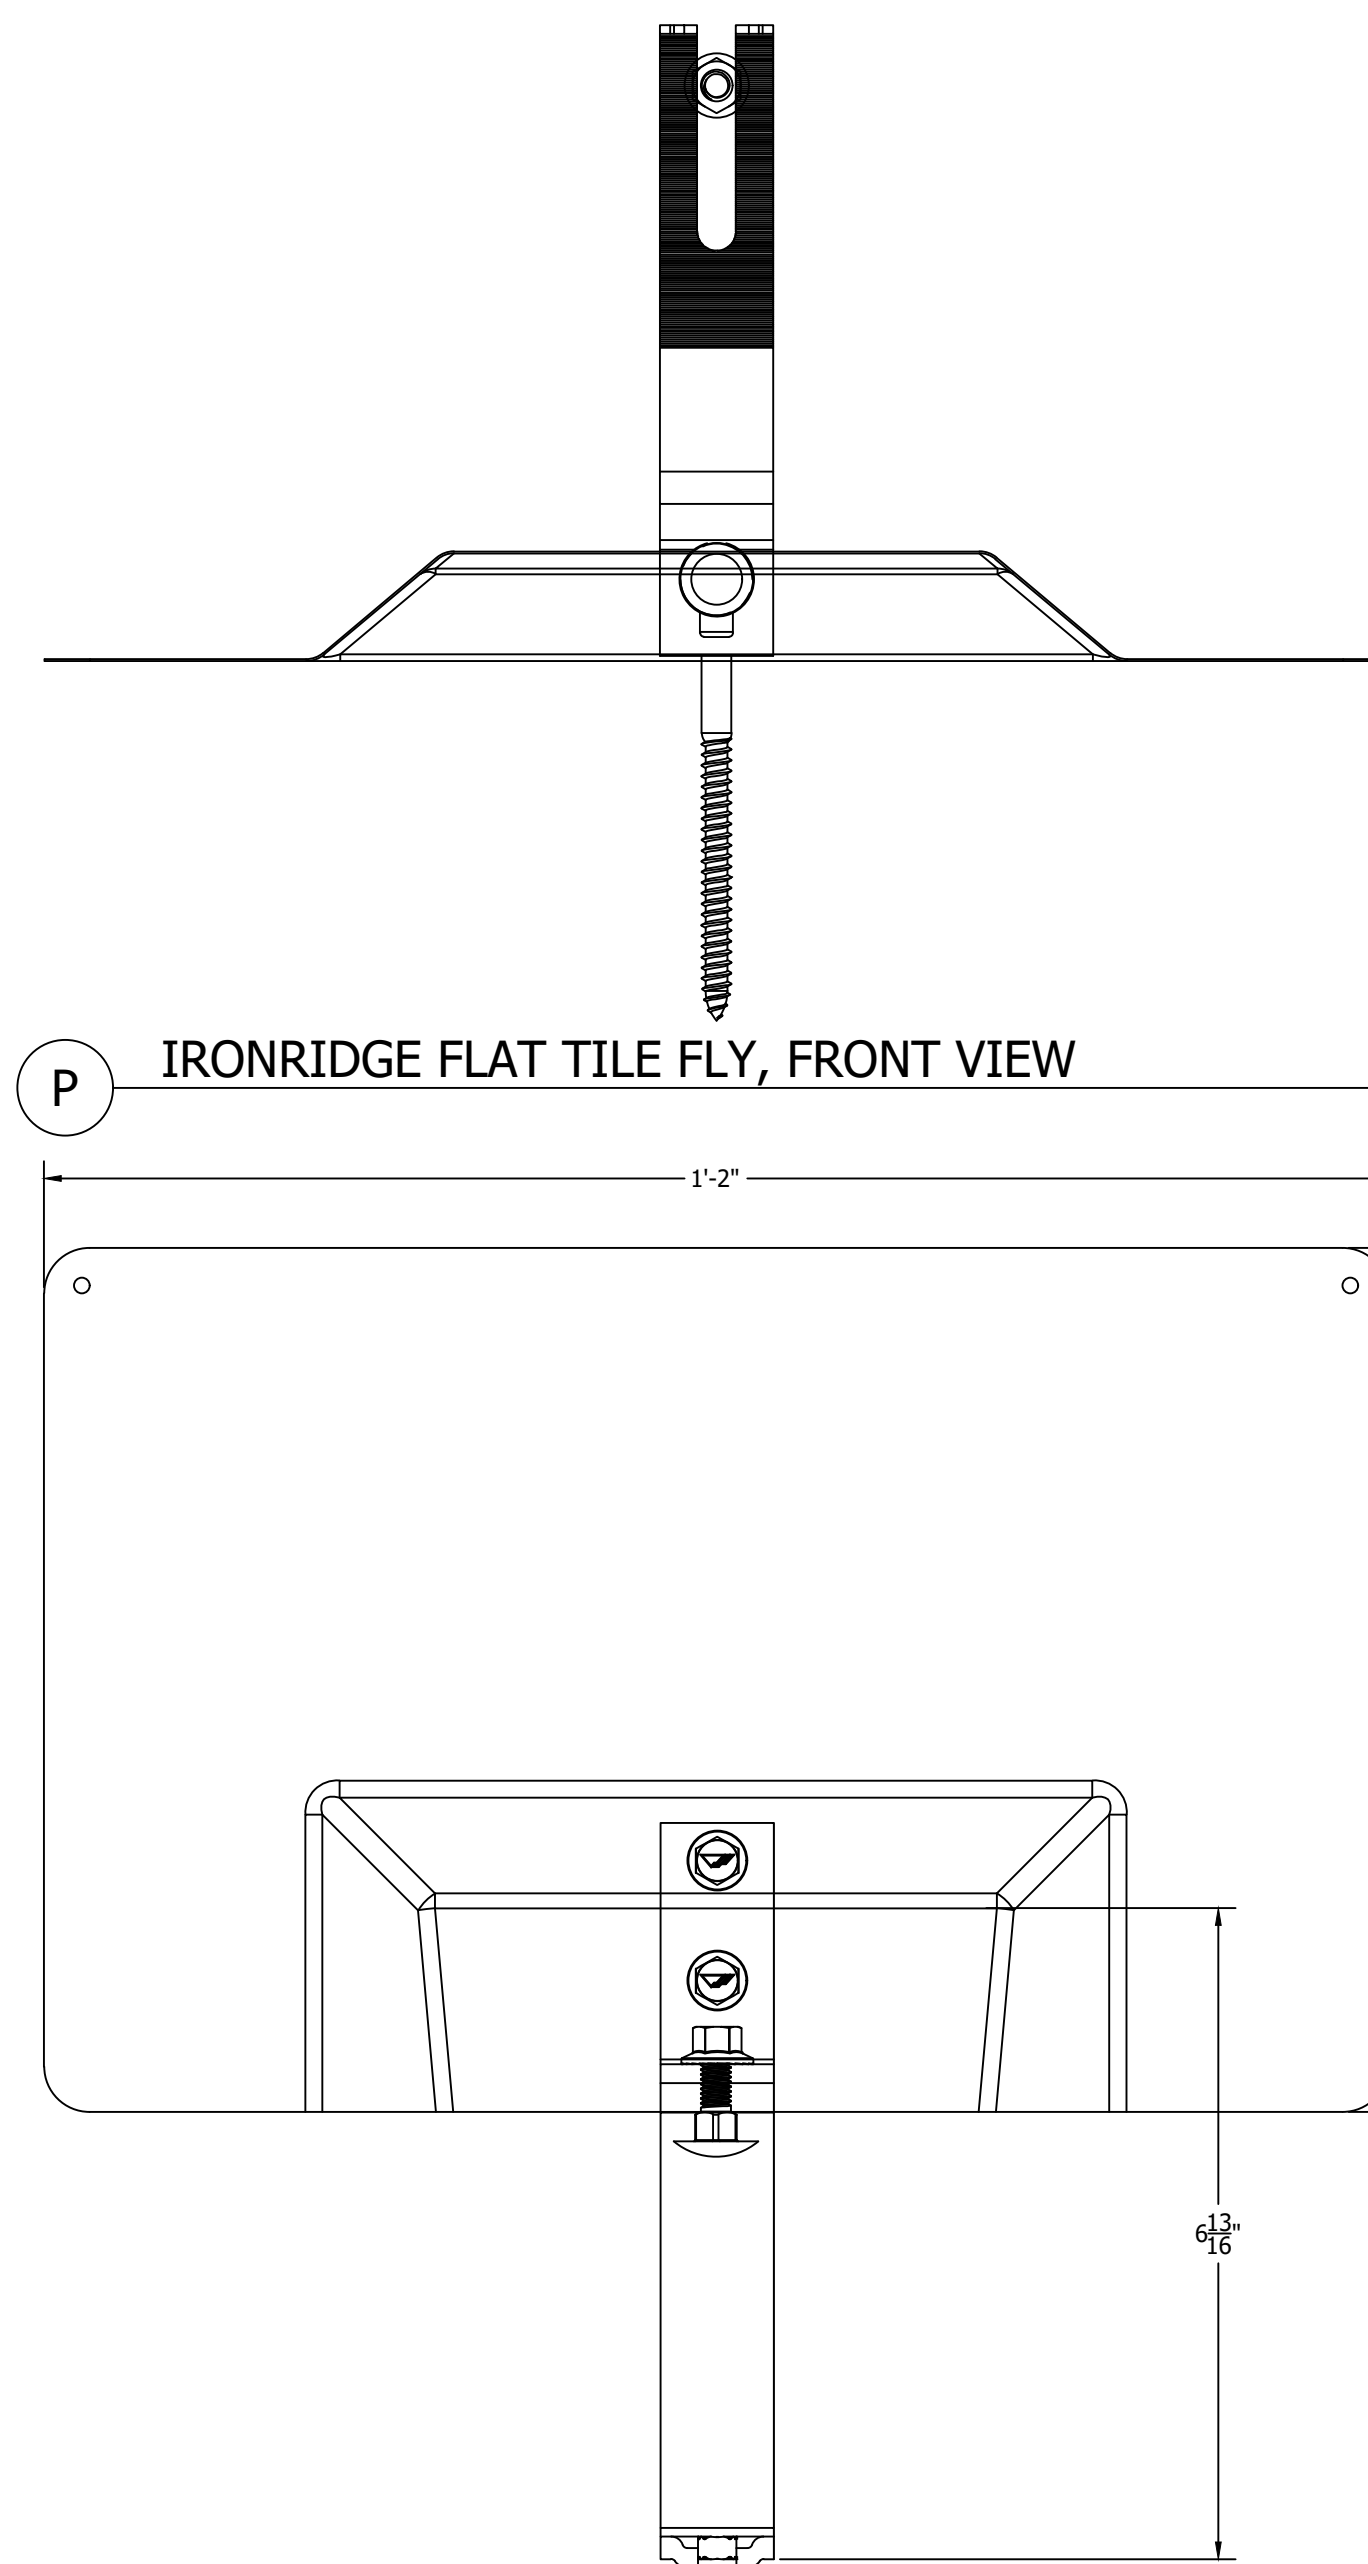

S IRONRIDGE FLAT TILE FLY, PLAN VIEW