


**IronRidge**  
1435 Baerchel Road  
Willits, CA 95490

**Hayward Office**  
26120 Eden Landing Road Suite #2  
Hayward, CA 94545

- IronRidge's Product Manufacturer Notes**
1. This drawing is for layout reference only.
  2. All dimensions are stated in inches.
  3. All dimensions are in inches.

# IronRidge Ballasted Roof Mount System 10 Degree

## Exhibit A

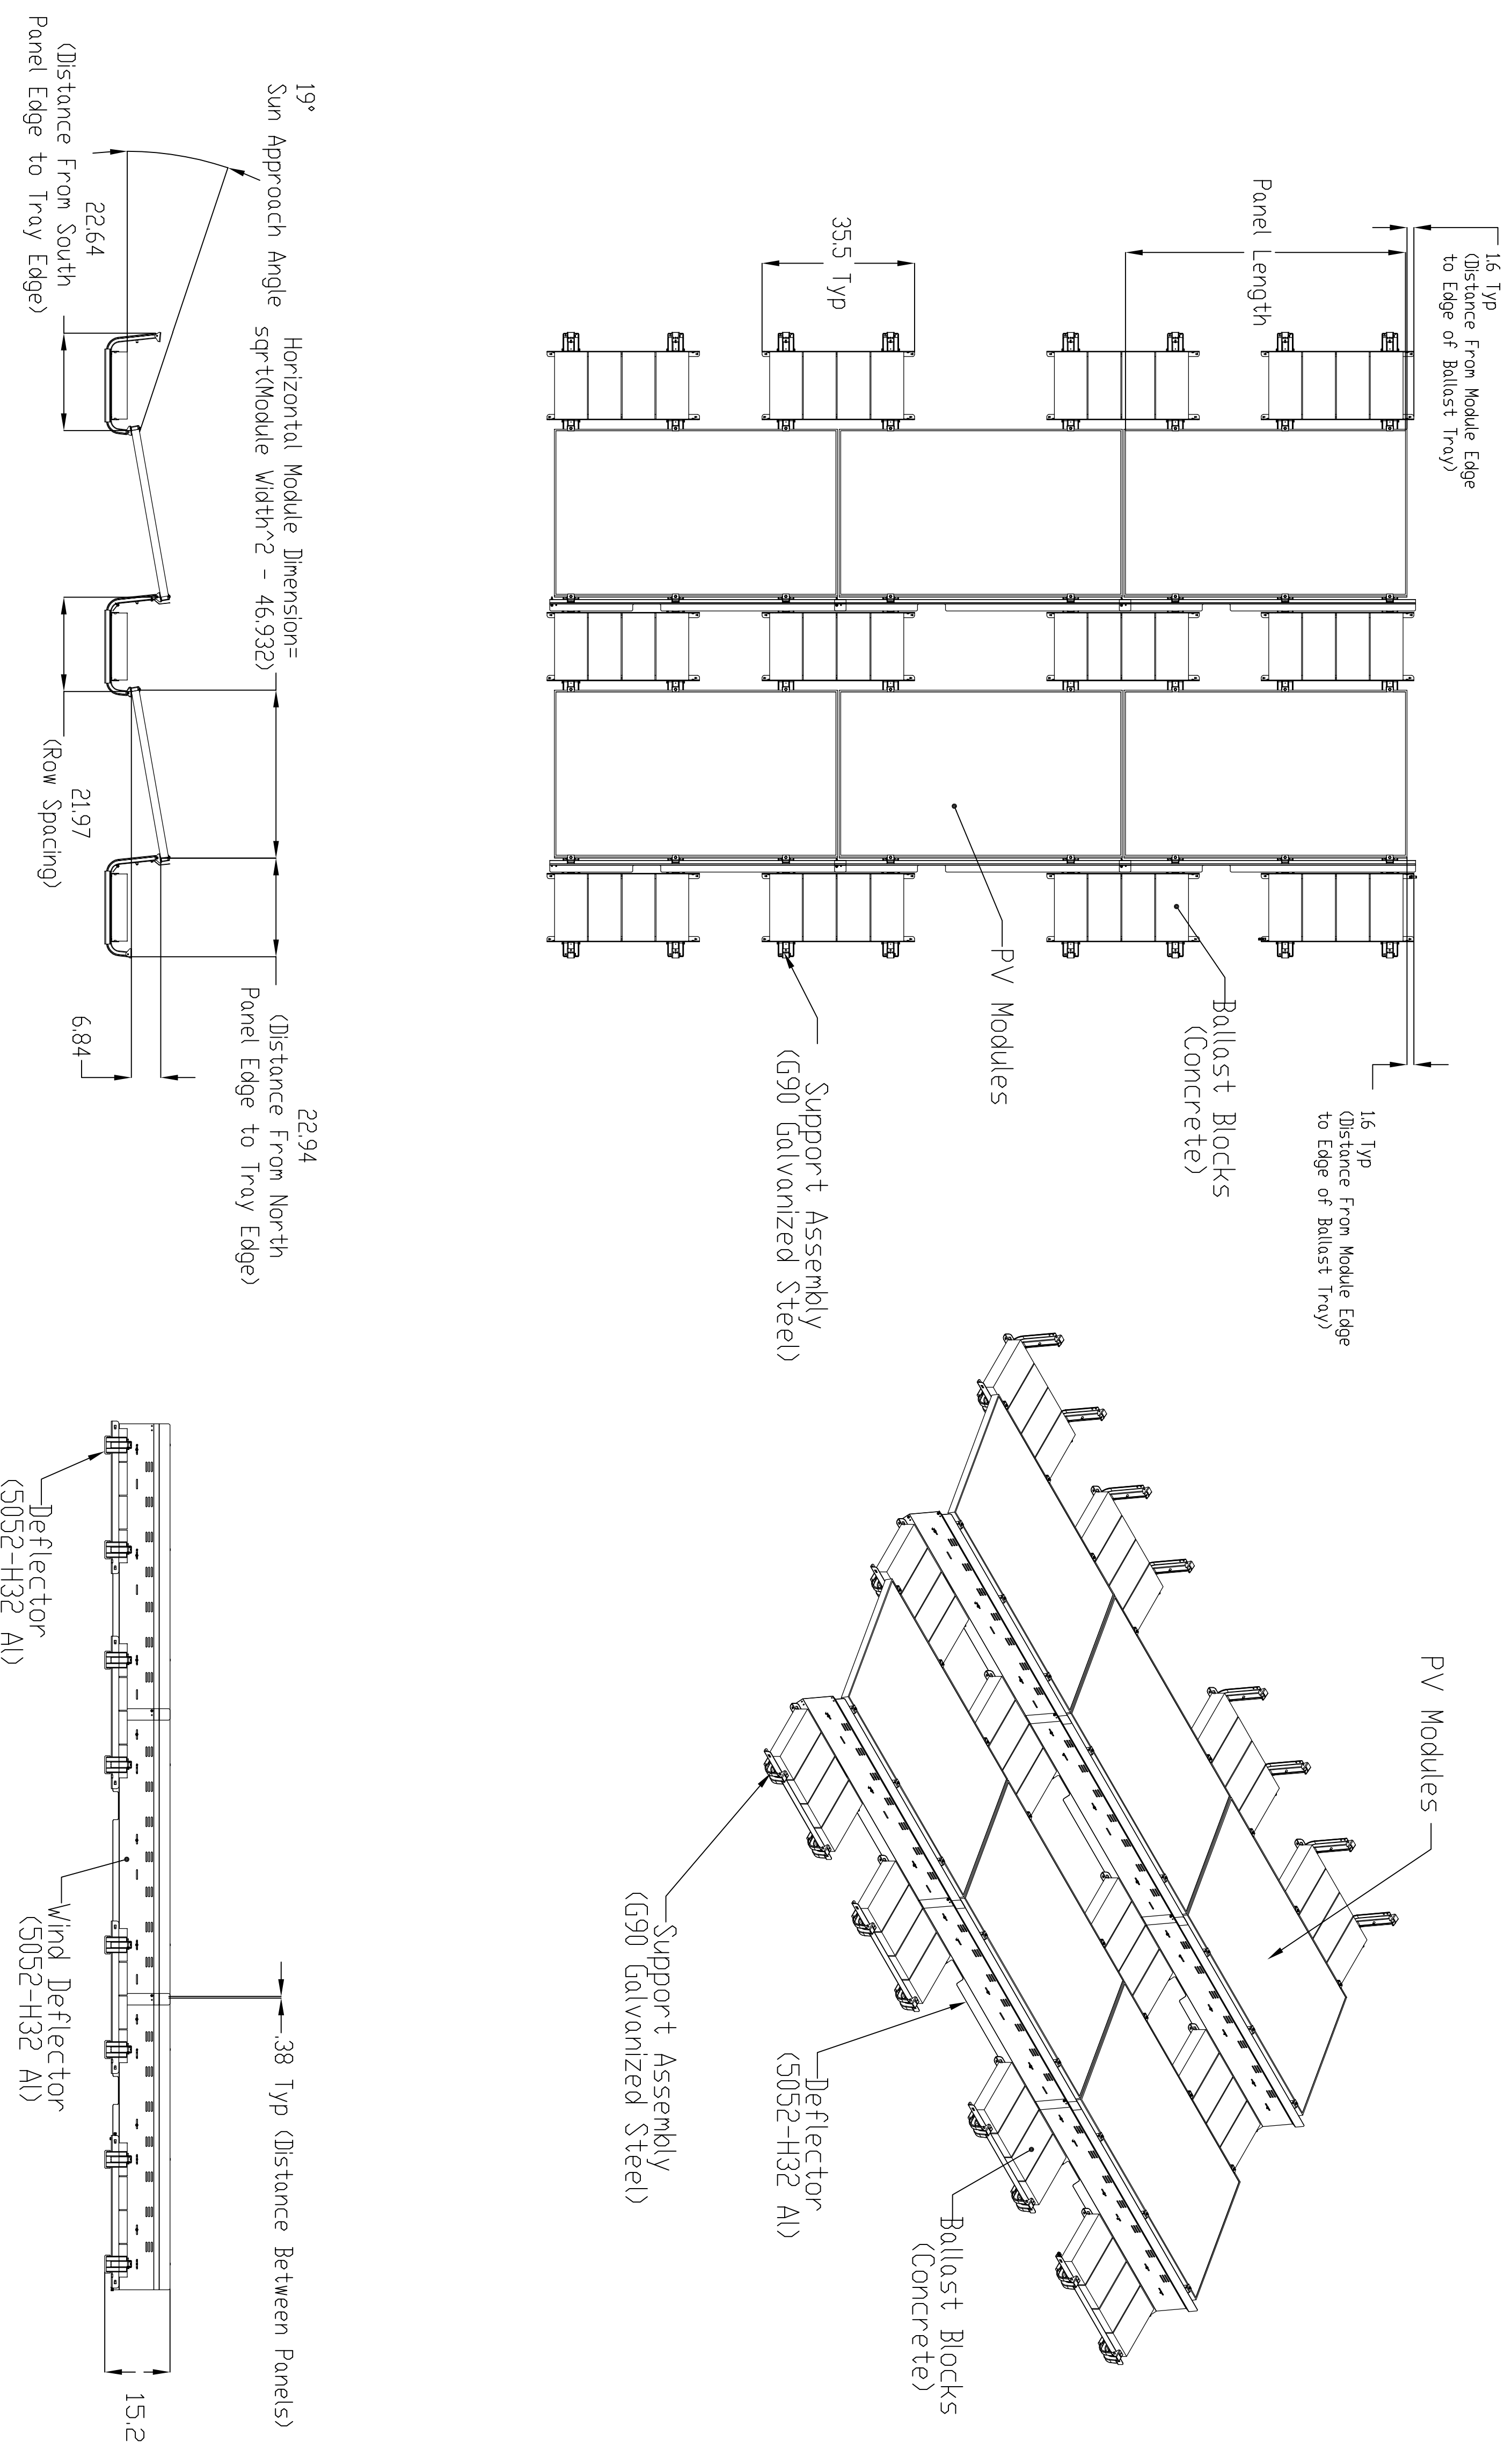

No.	Description	Date

<b>Product Category:</b> Ballasted Roof Mount (BRM)	
<b>Product:</b> Ballasted Roof Mount	
<b>Drawing Name:</b> Typical System Assembly Details	
<b>Date</b>	25 July, 2012
<b>Drawn by</b>	EP
<b>Checked by</b>	SM
<b>Exhibit A</b>	
<b>Scale</b>	1/16" = 1'-0"