


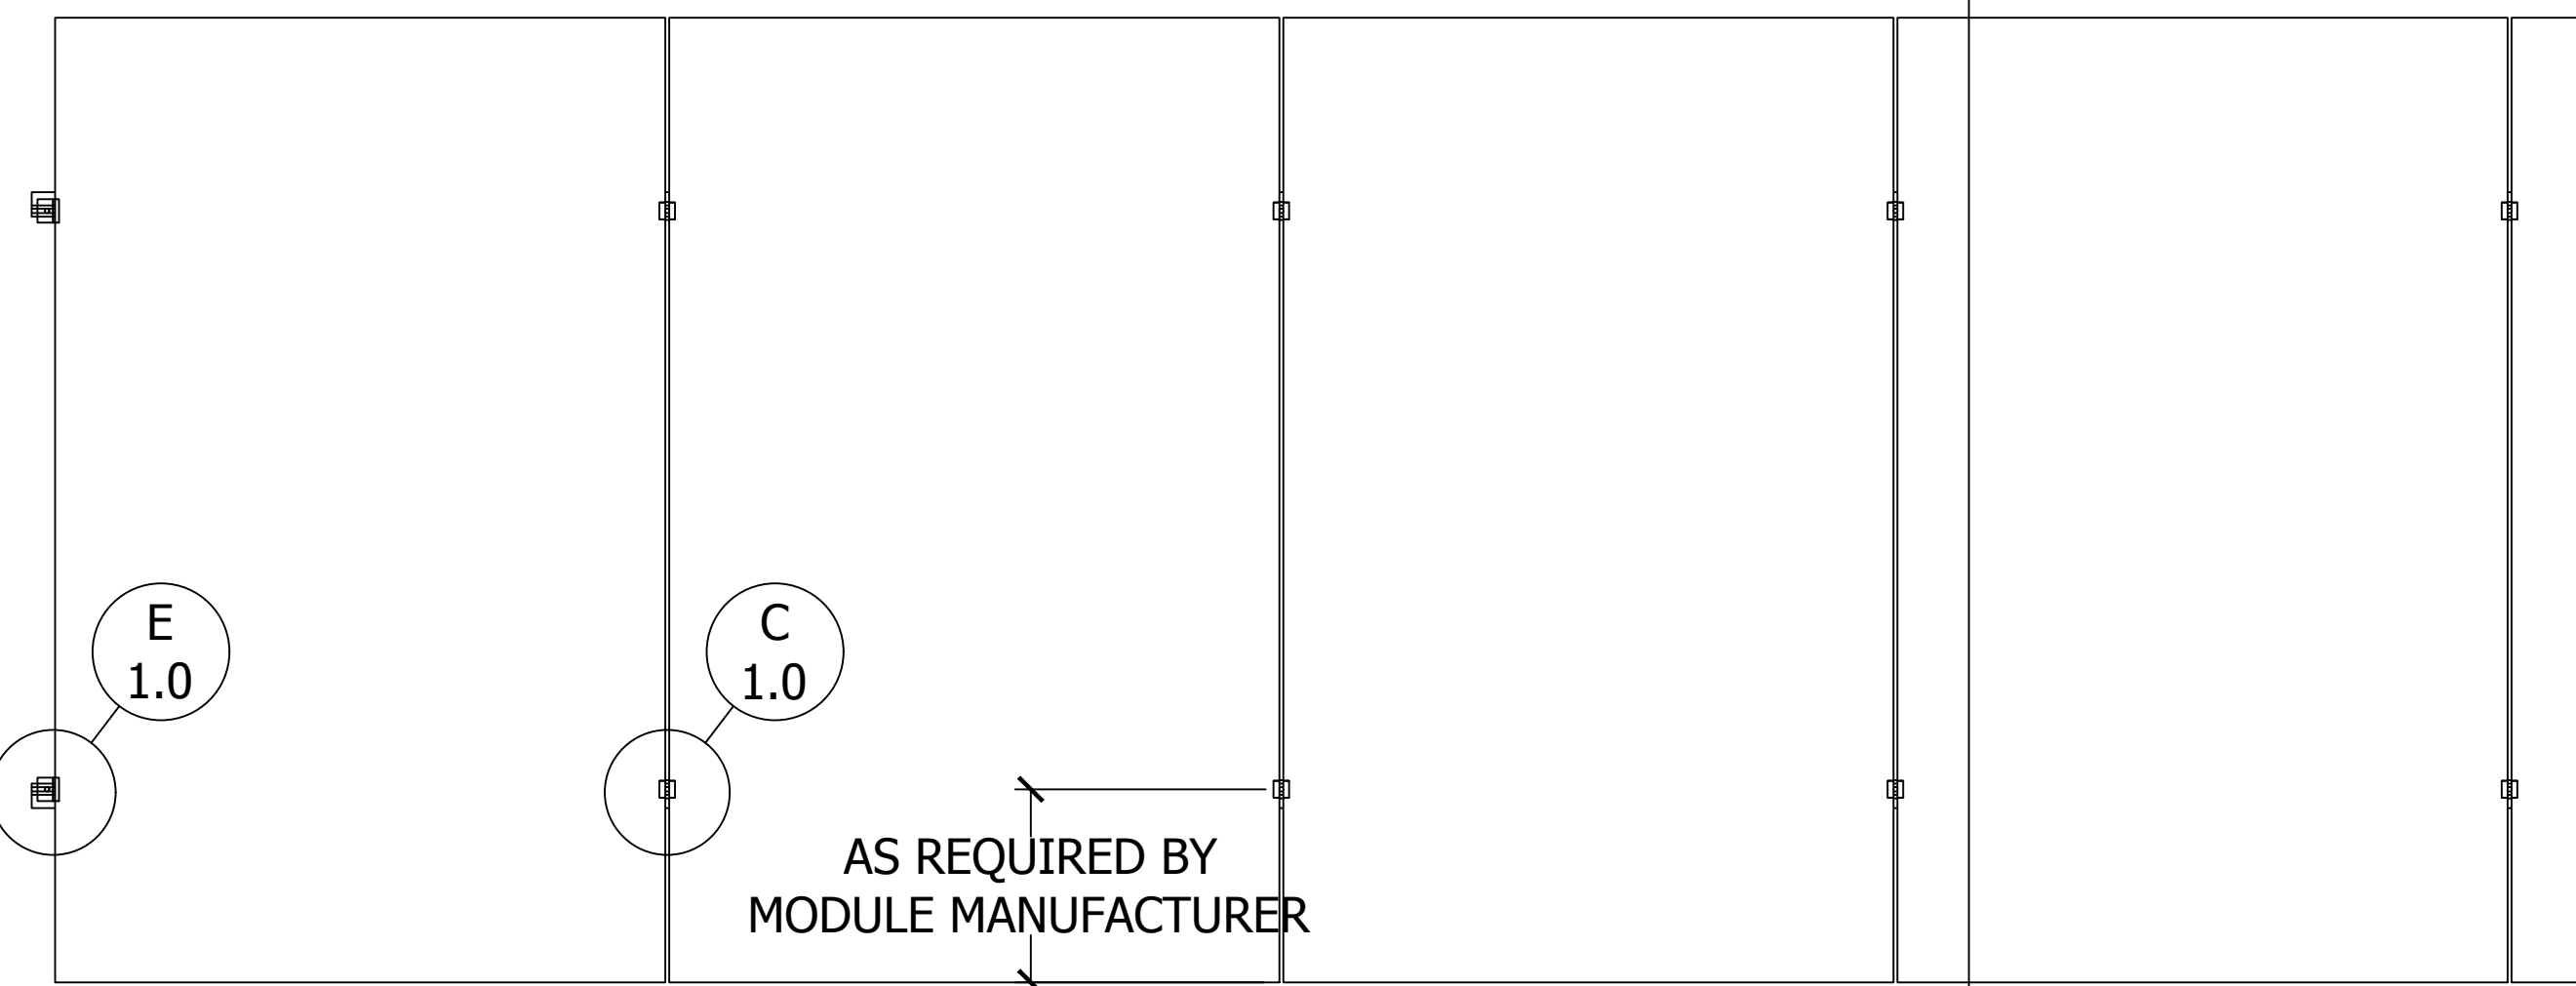


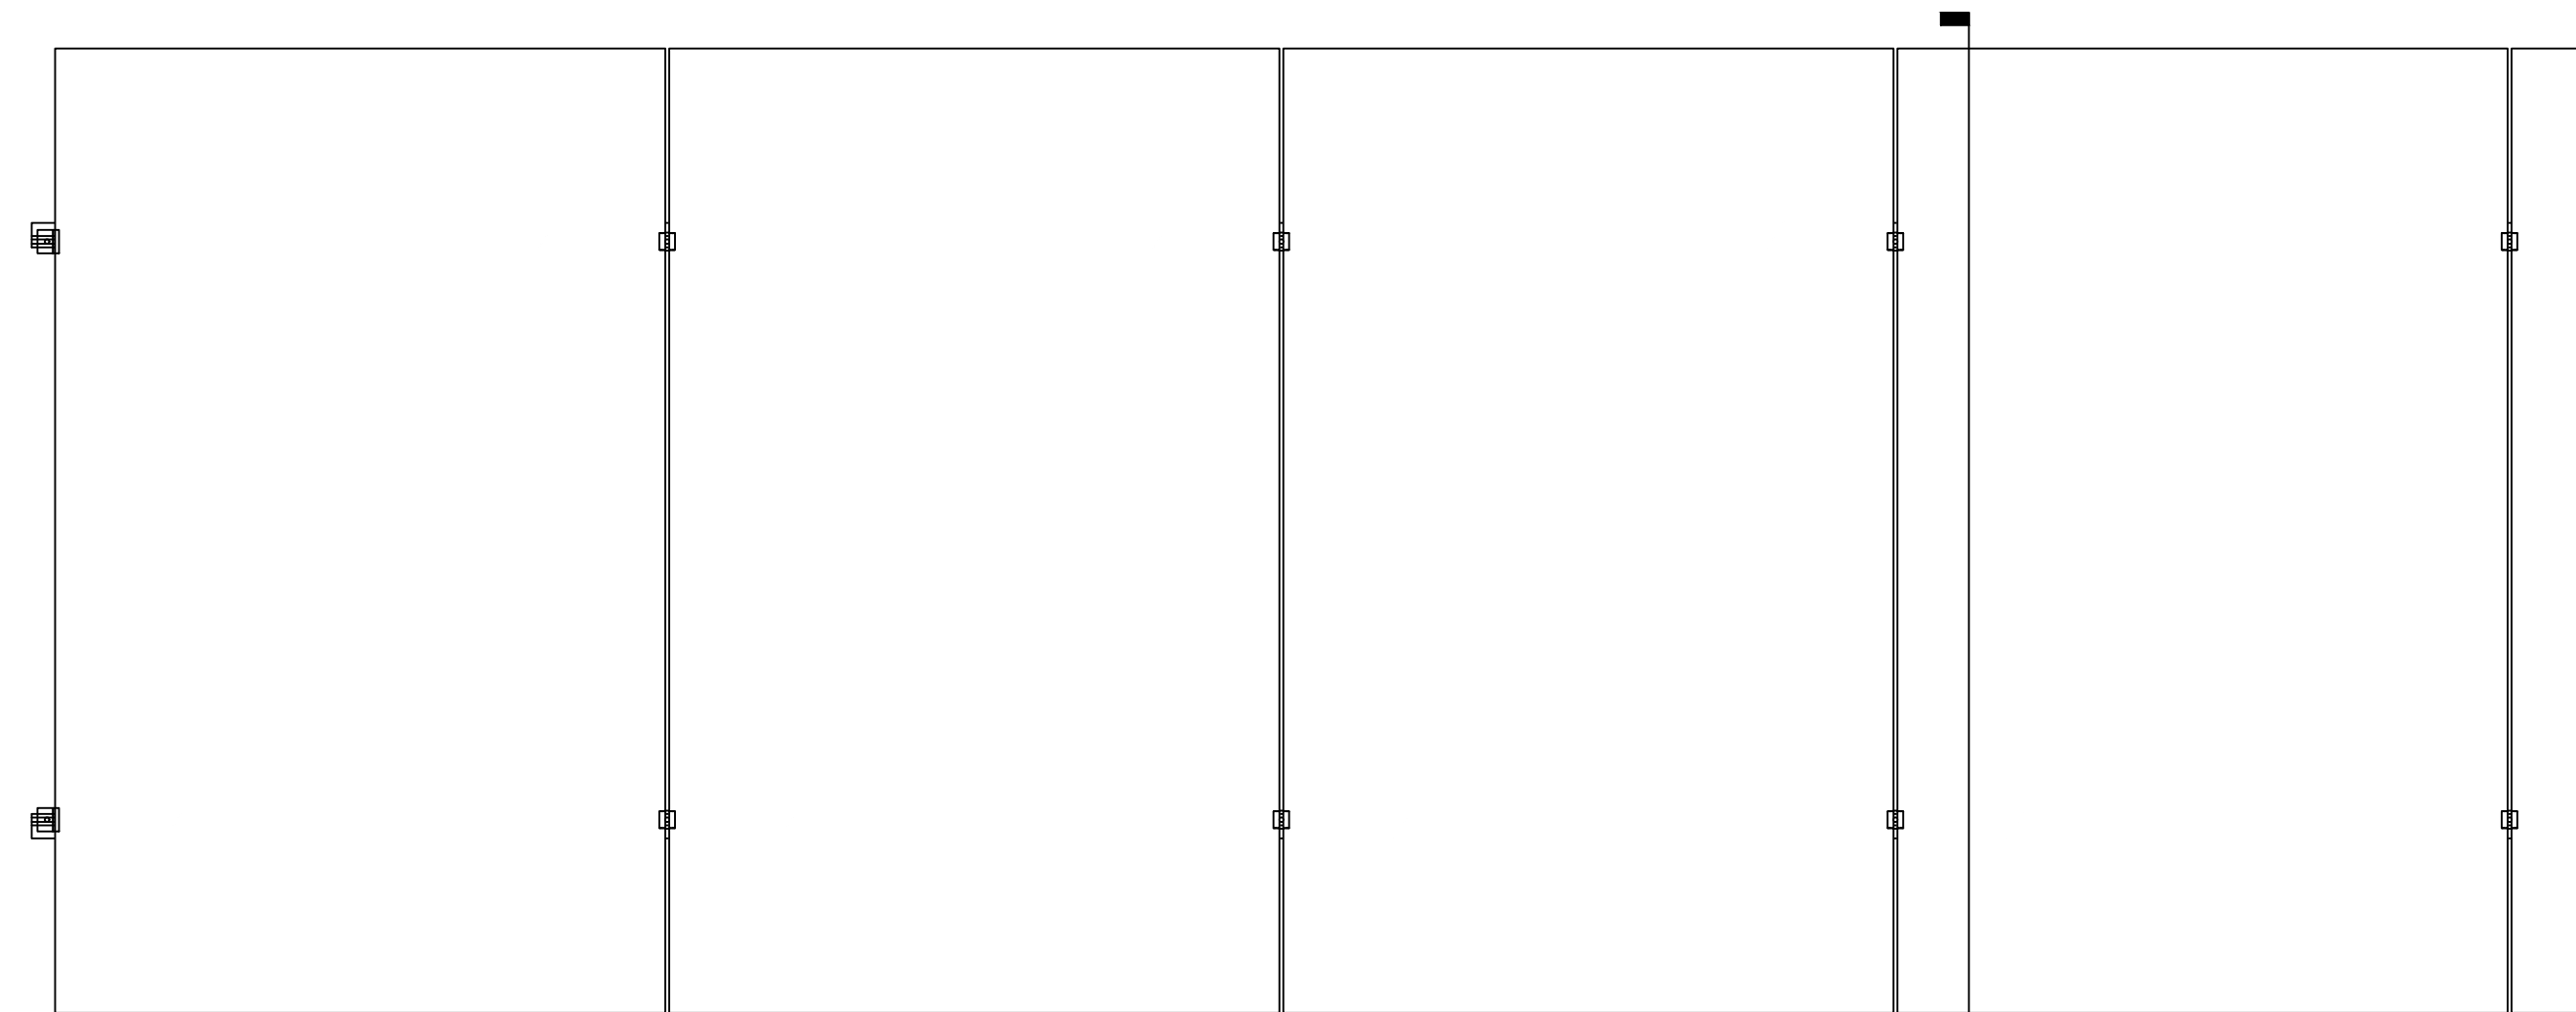


A PLAN VIEW, QUICKMOUNT, PORTRAIT MODULE
Scale: 1"=1'-0"

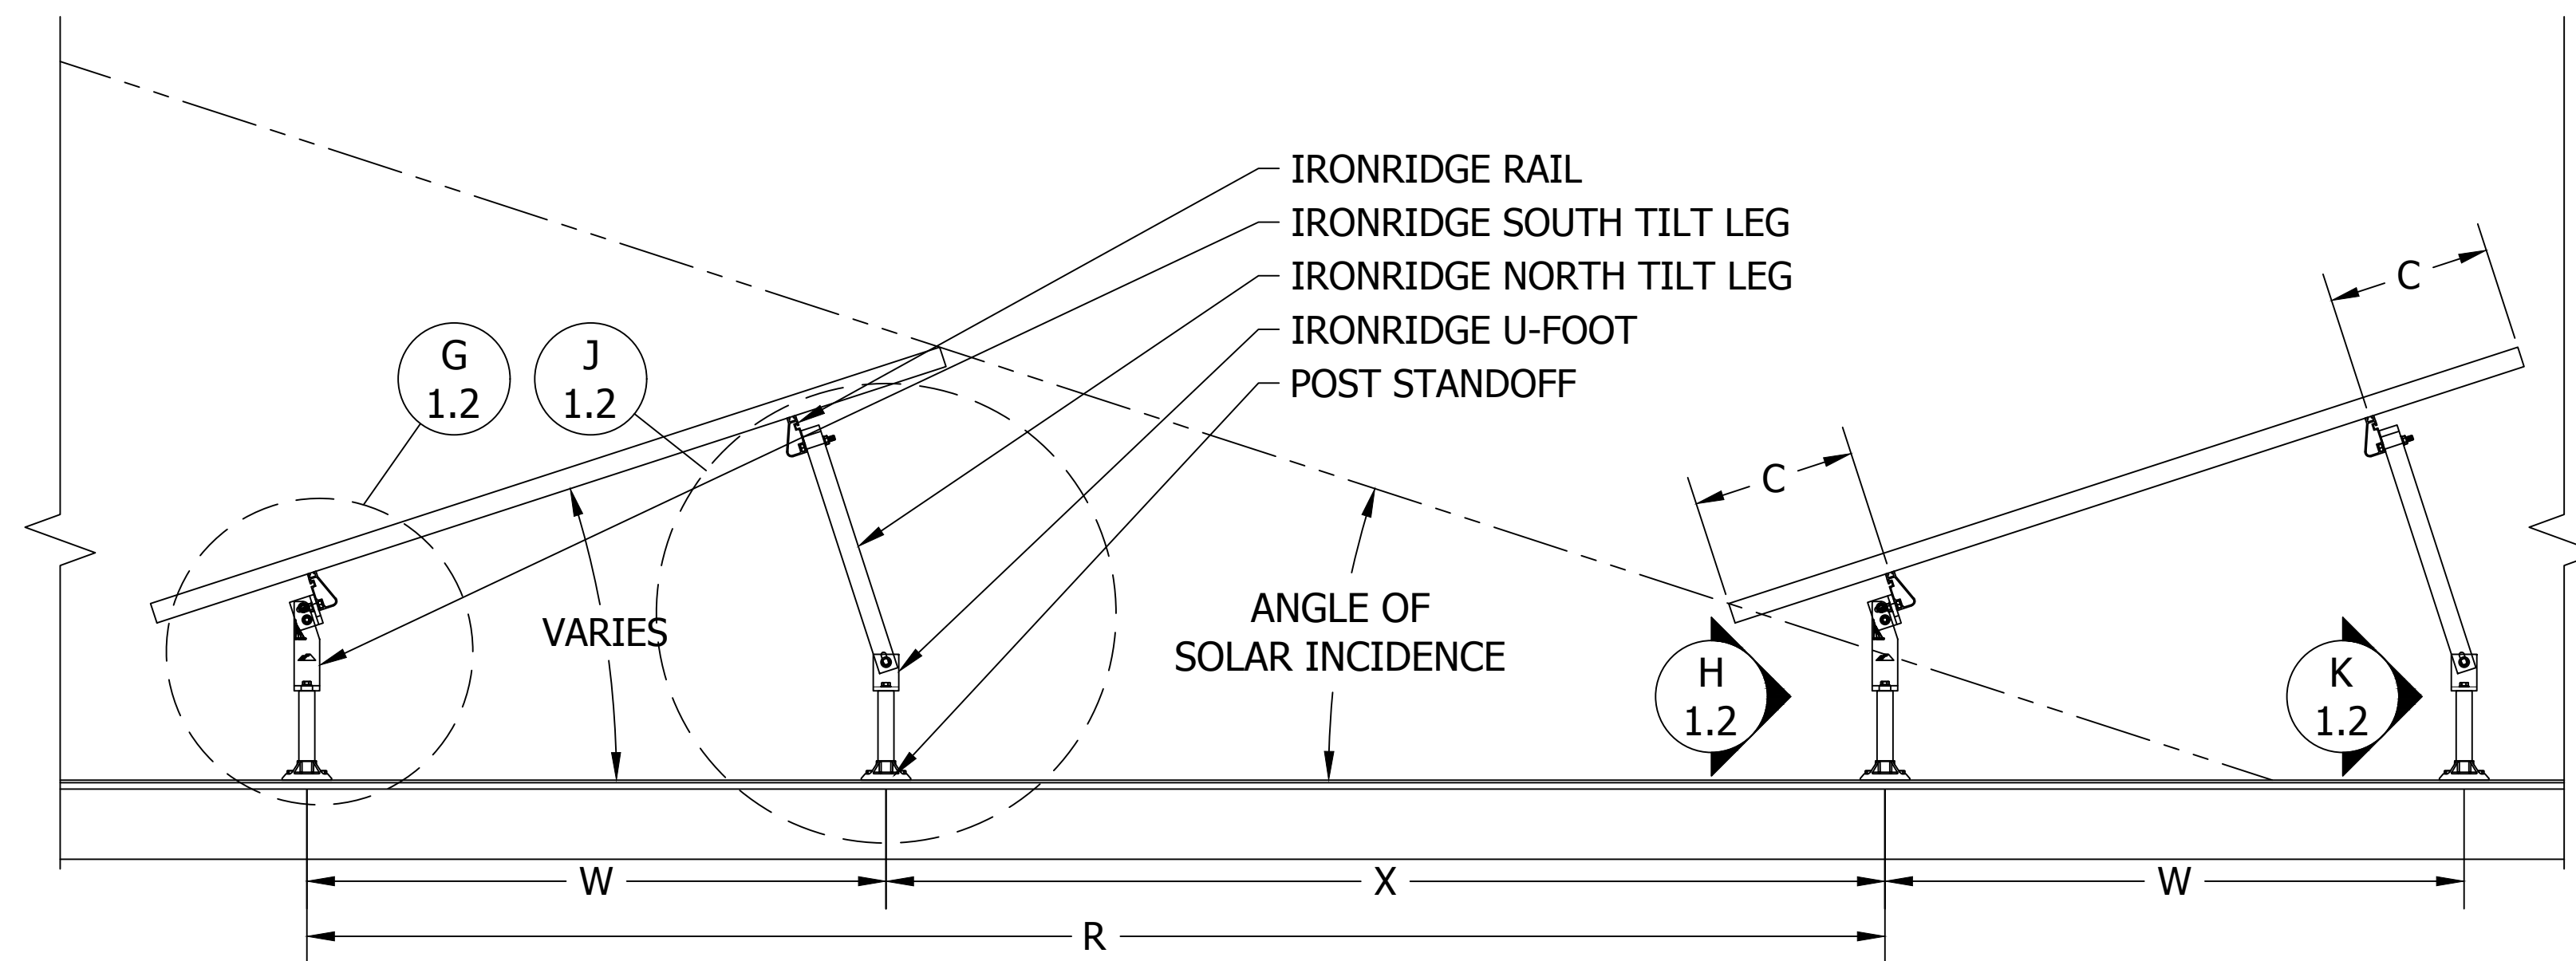


B SIDE VIEW, QUICKMOUNT, PORTRAIT MODULE
Scale: 1"=1'-0"

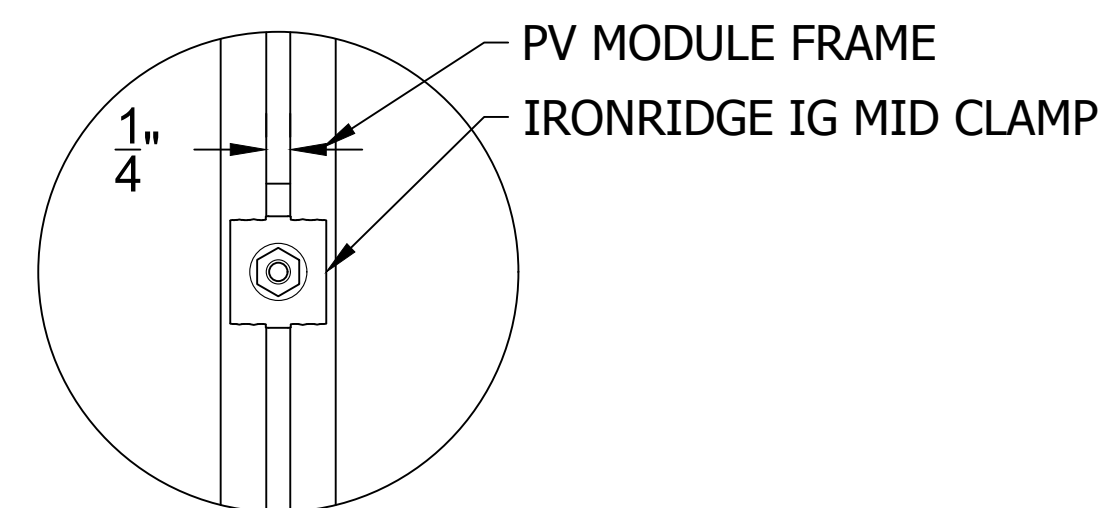


C DETAIL, MID CLAMP PLAN
Scale: 6"=1'-0"

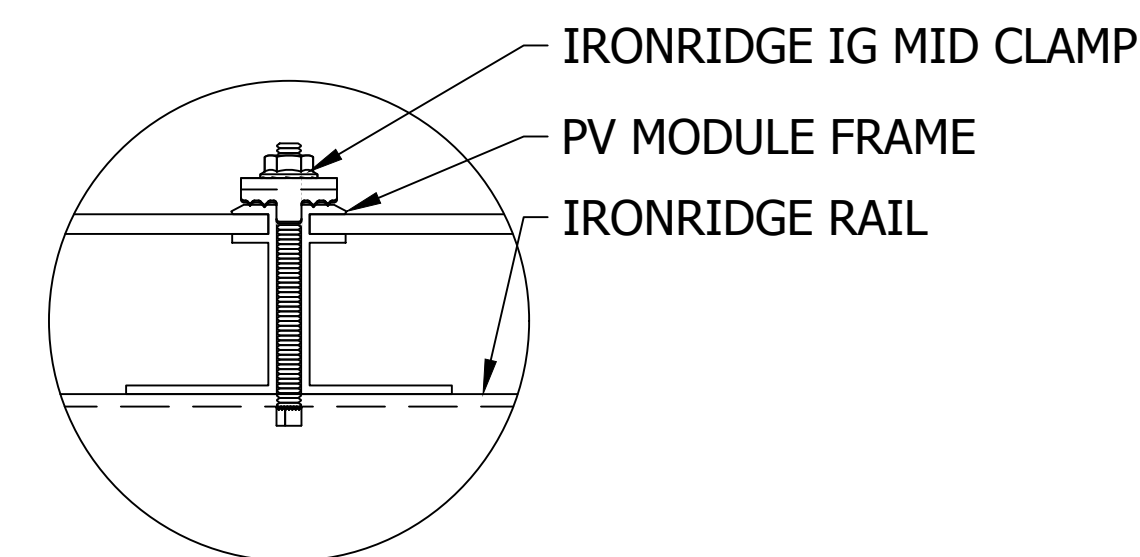

D DETAIL, MID CLAMP FRONT
Scale: 6"=1'-0"

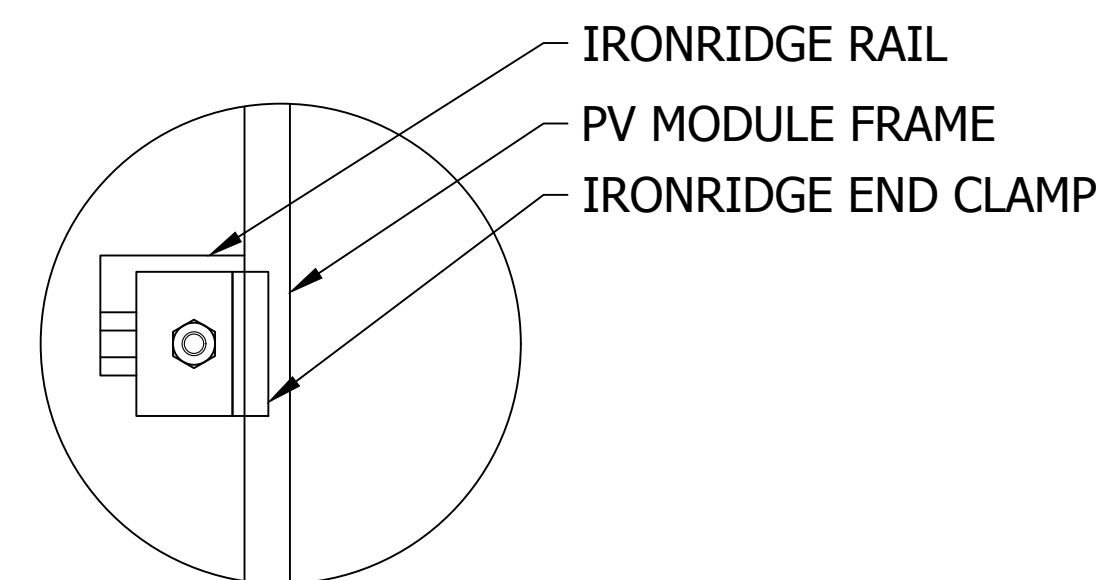

E DETAIL, END CLAMP PLAN
Scale: 6"=1'-0"

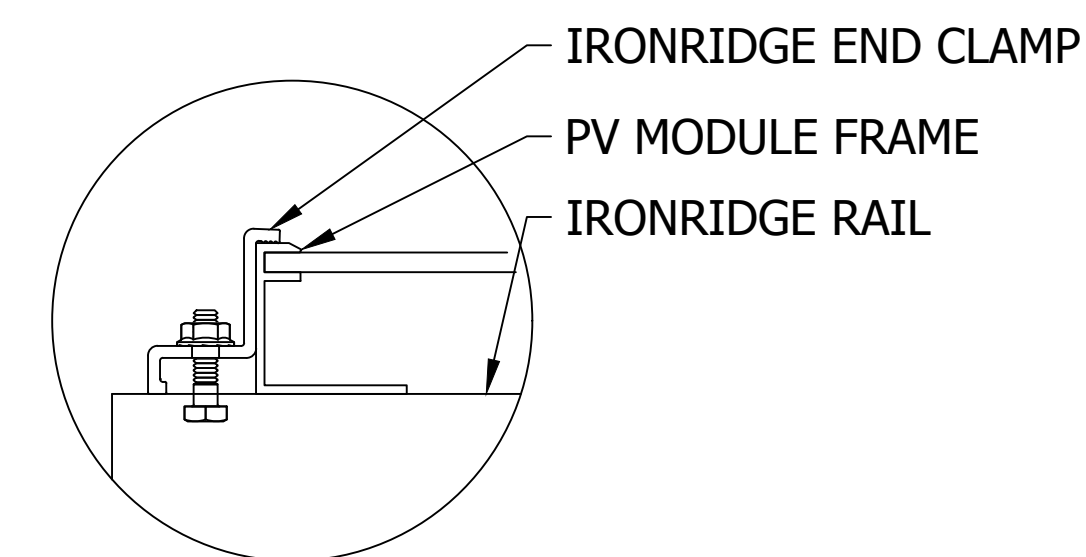

F DETAIL, END CLAMP FRONT
Scale: 6"=1'-0"

IRONRIDGE

CLIENT NAME

PROJECT NAME

PROJECT ADDRESS

SYSTEM KW/DC

WIND SPEED, MPH

SNOW LOAD, PSF

EXPOSURE CAT

RISK CAT

60-CELL, GENERIC

MODULE TYPE

MODULE W/DC

MODULE QTY

APPROVAL STATUS

NOT FOR CONSTRUCTION

REVISION HISTORY

REV	DESCRIPTION	DATE

SHEET NAME





FLAT ROOF PV SYSTEM
DETAILS:
QUICKMOUNT

JOB NO. 3.0 FR

ISSUE DATE XX FEB 2016


SHEET NO. IR 1.0

SHEET SIZE 24X36

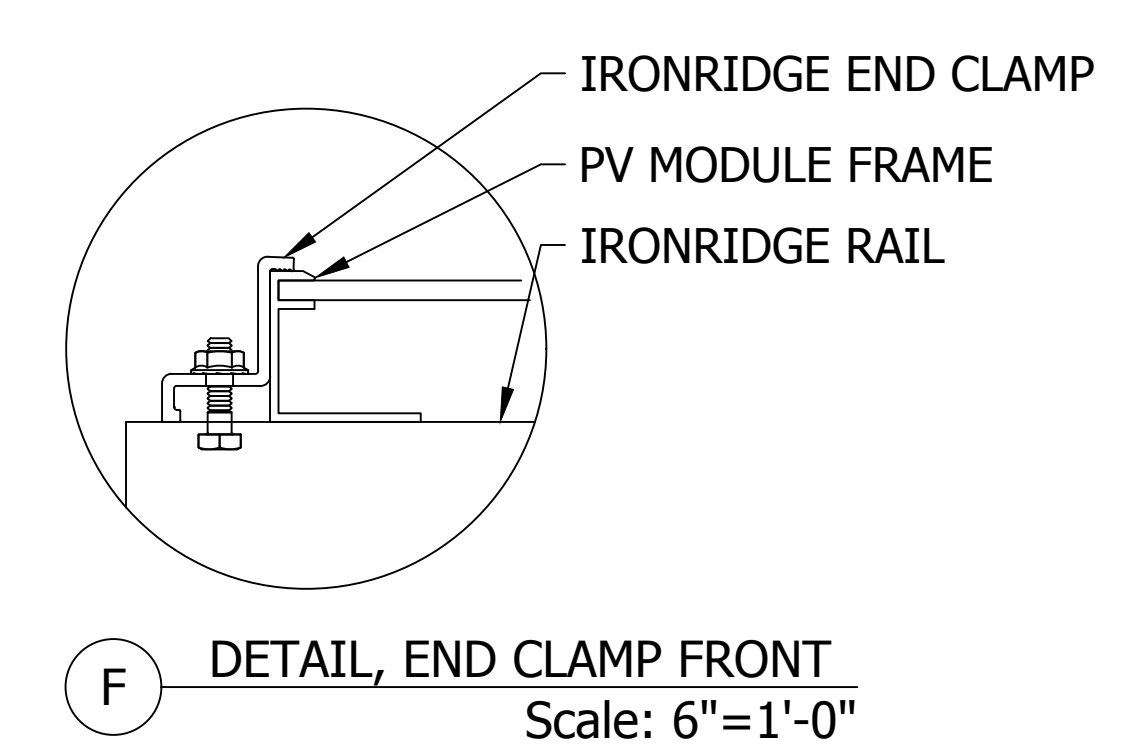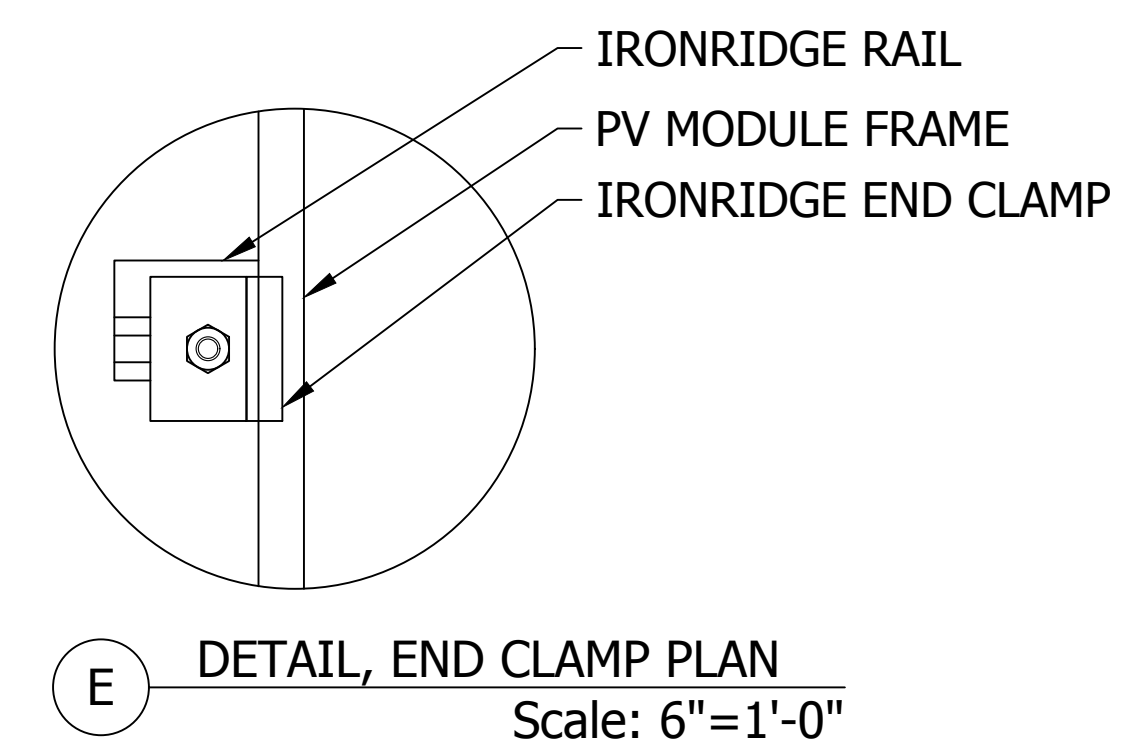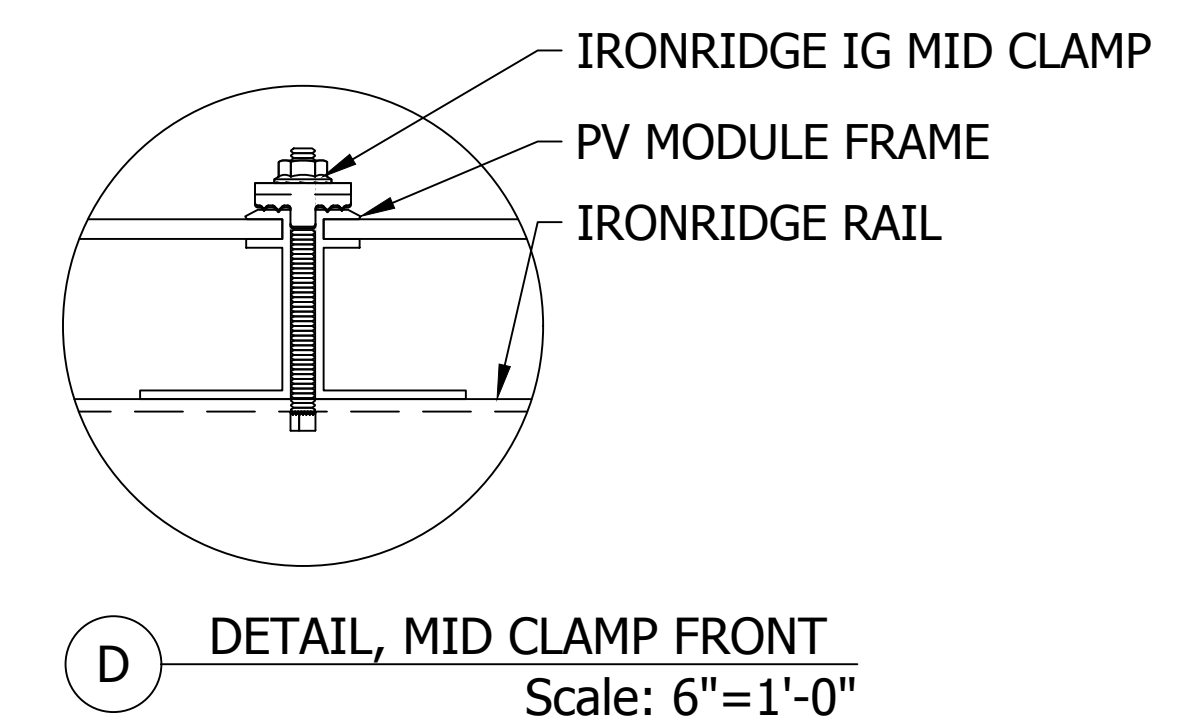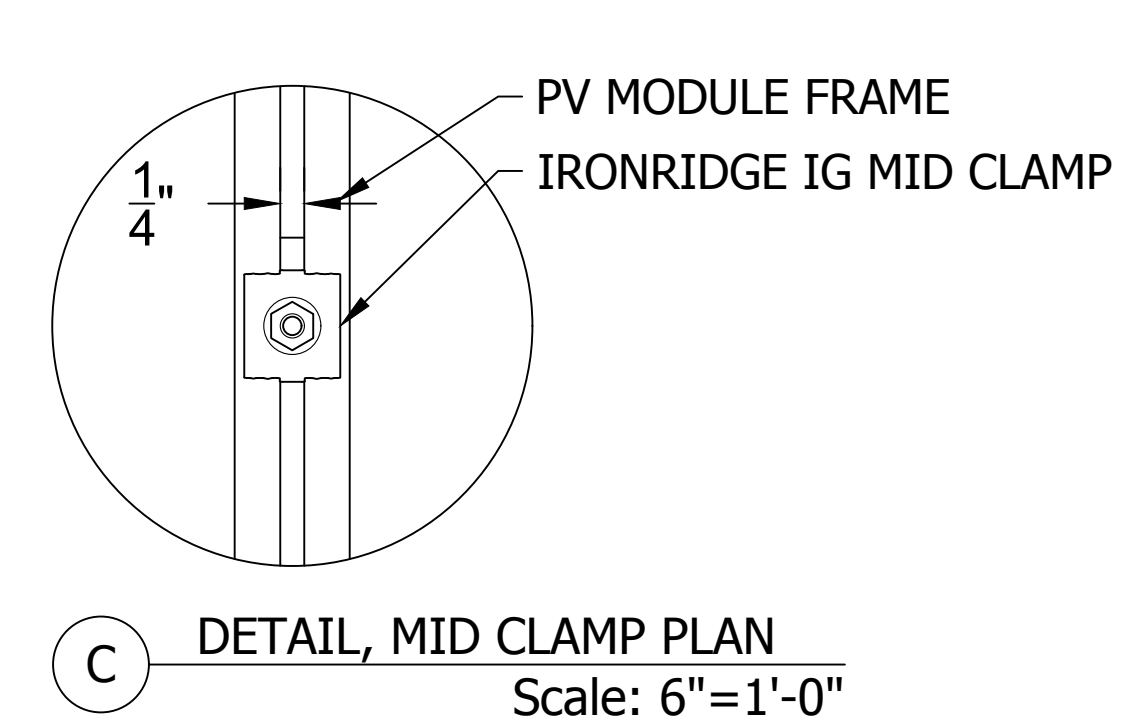

IRONRIDGE				FLAT ROOF MOUNT SYSTEM	
CLIENT NAME				PROJECT NAME	
WIND SPEED, MPH				PROJECT ADDRESS	
SNOW LOAD, PSF				SYSTEM KW DC	
EXPOSURE CAT				PROJECT ADDRESS	
RISK CAT				SYSTEM KW DC	
60-CELL, GENERIC				PROJECT ADDRESS	
MODULE TYPE				SYSTEM KW DC	
MODULE W/DC				PROJECT ADDRESS	
MODULE QTY				SYSTEM KW DC	

APPROVAL STATUS

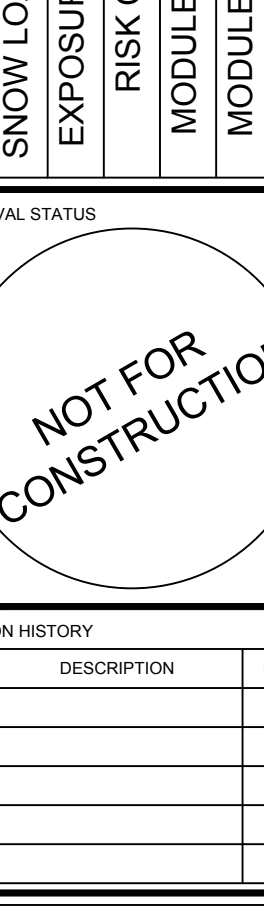


REVISION HISTORY		
REV	DESCRIPTION	DATE


SHEET NAME

FLAT ROOF PV SYSTEM DETAILS: QUICKMOUNT


JOB NO.	3.0 FR
ISSUE DATE	XX FEB 2016
SHEET NO.	IR 1.1
SHEET SIZE	24X36

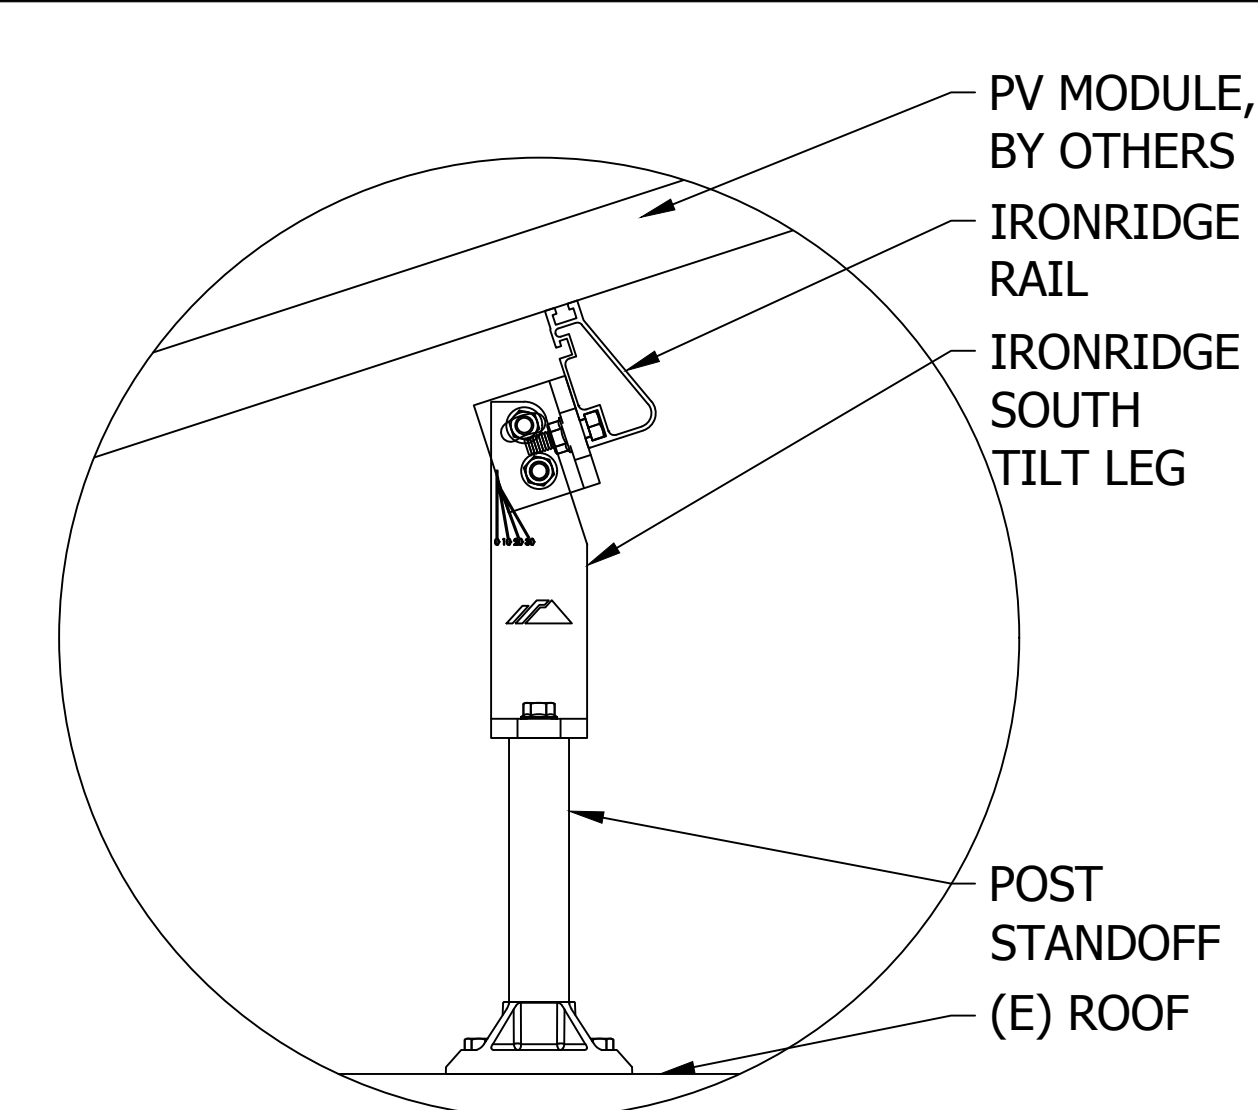


G STANDOFF DETAIL
Scale: 3"=1'-0"

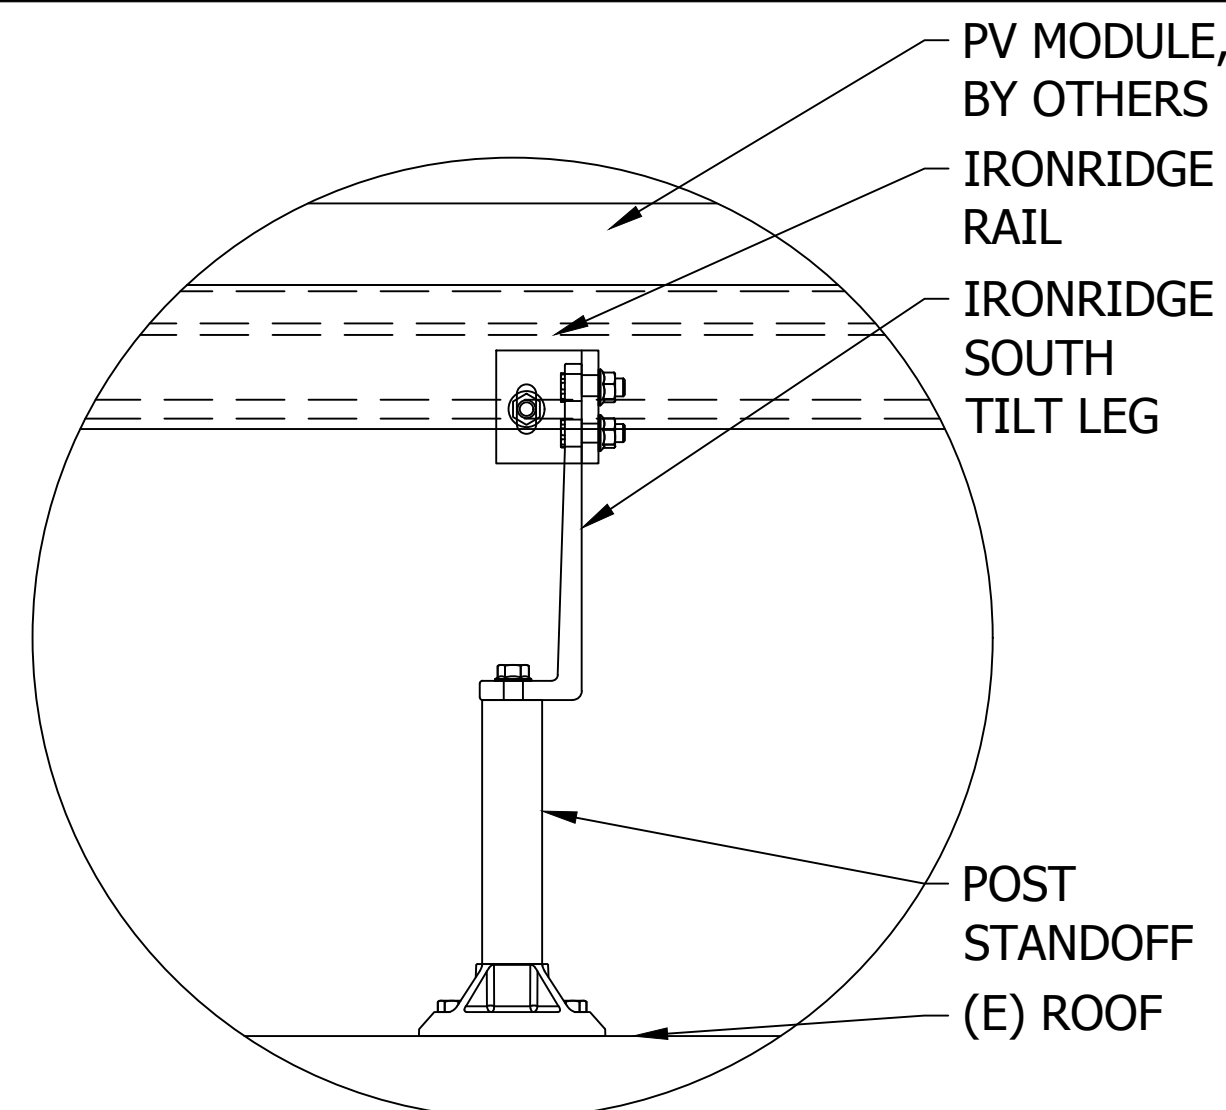


H STANDOFF DETAIL
Scale: 3"=1'-0"

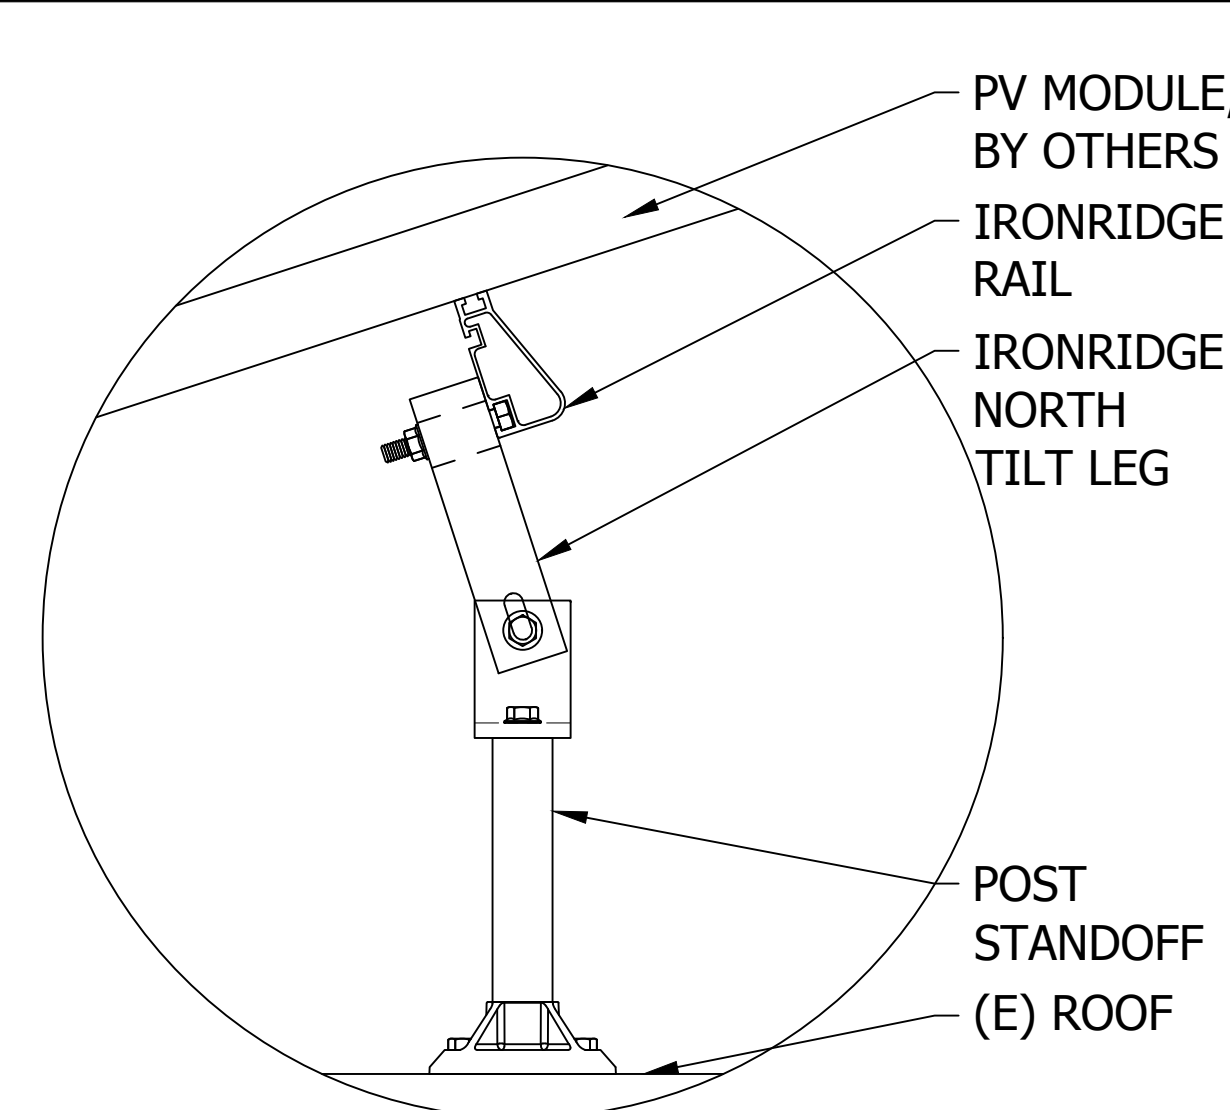


J STANDOFF DETAIL
Scale: 3"=1'-0"

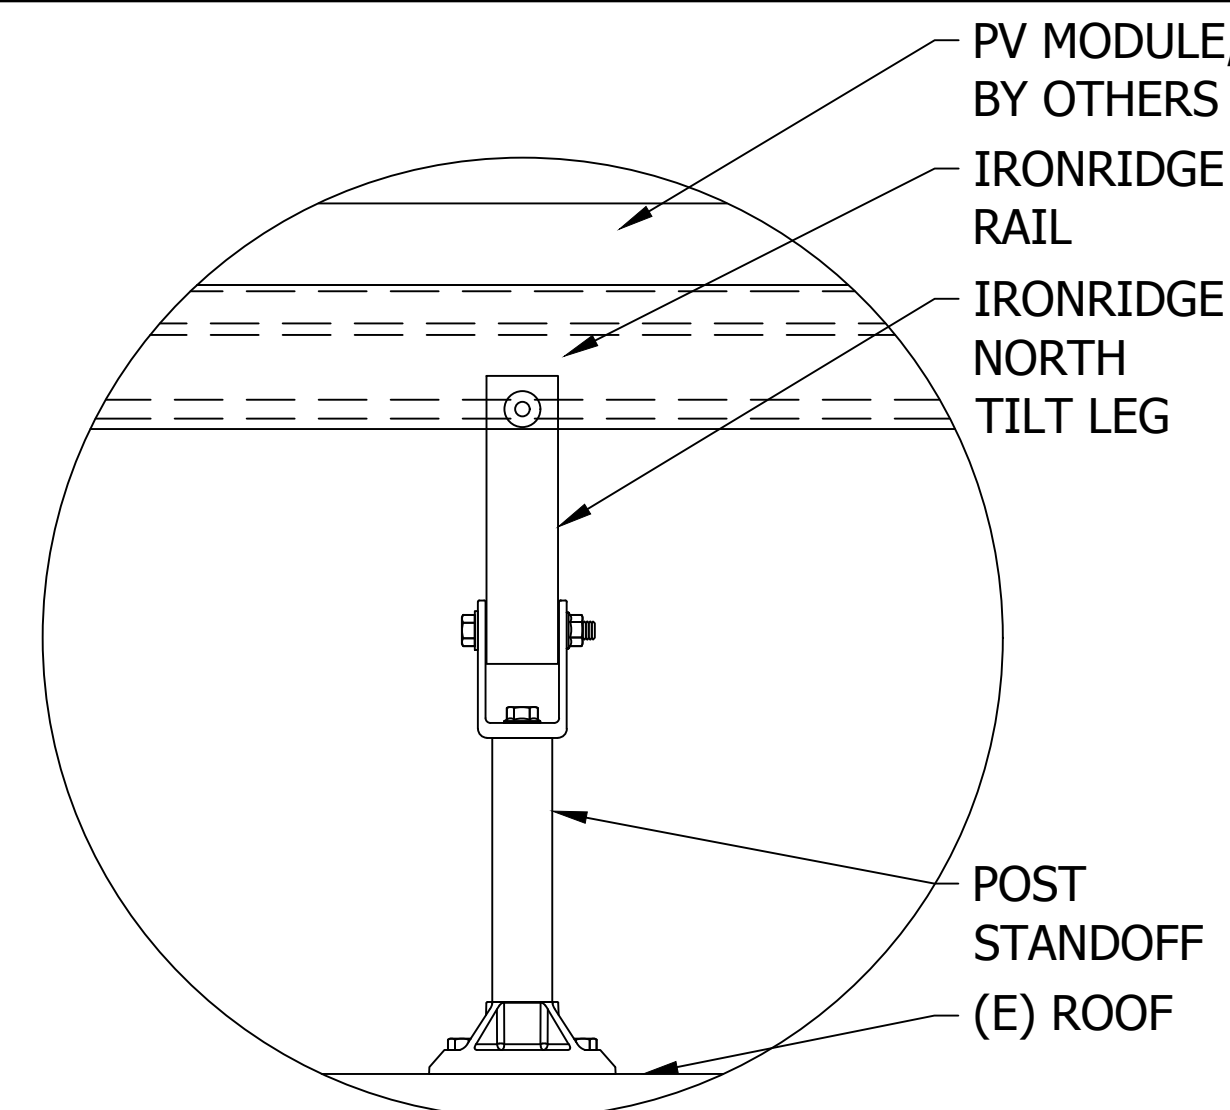


K STANDOFF DETAIL
Scale: 3"=1'-0"

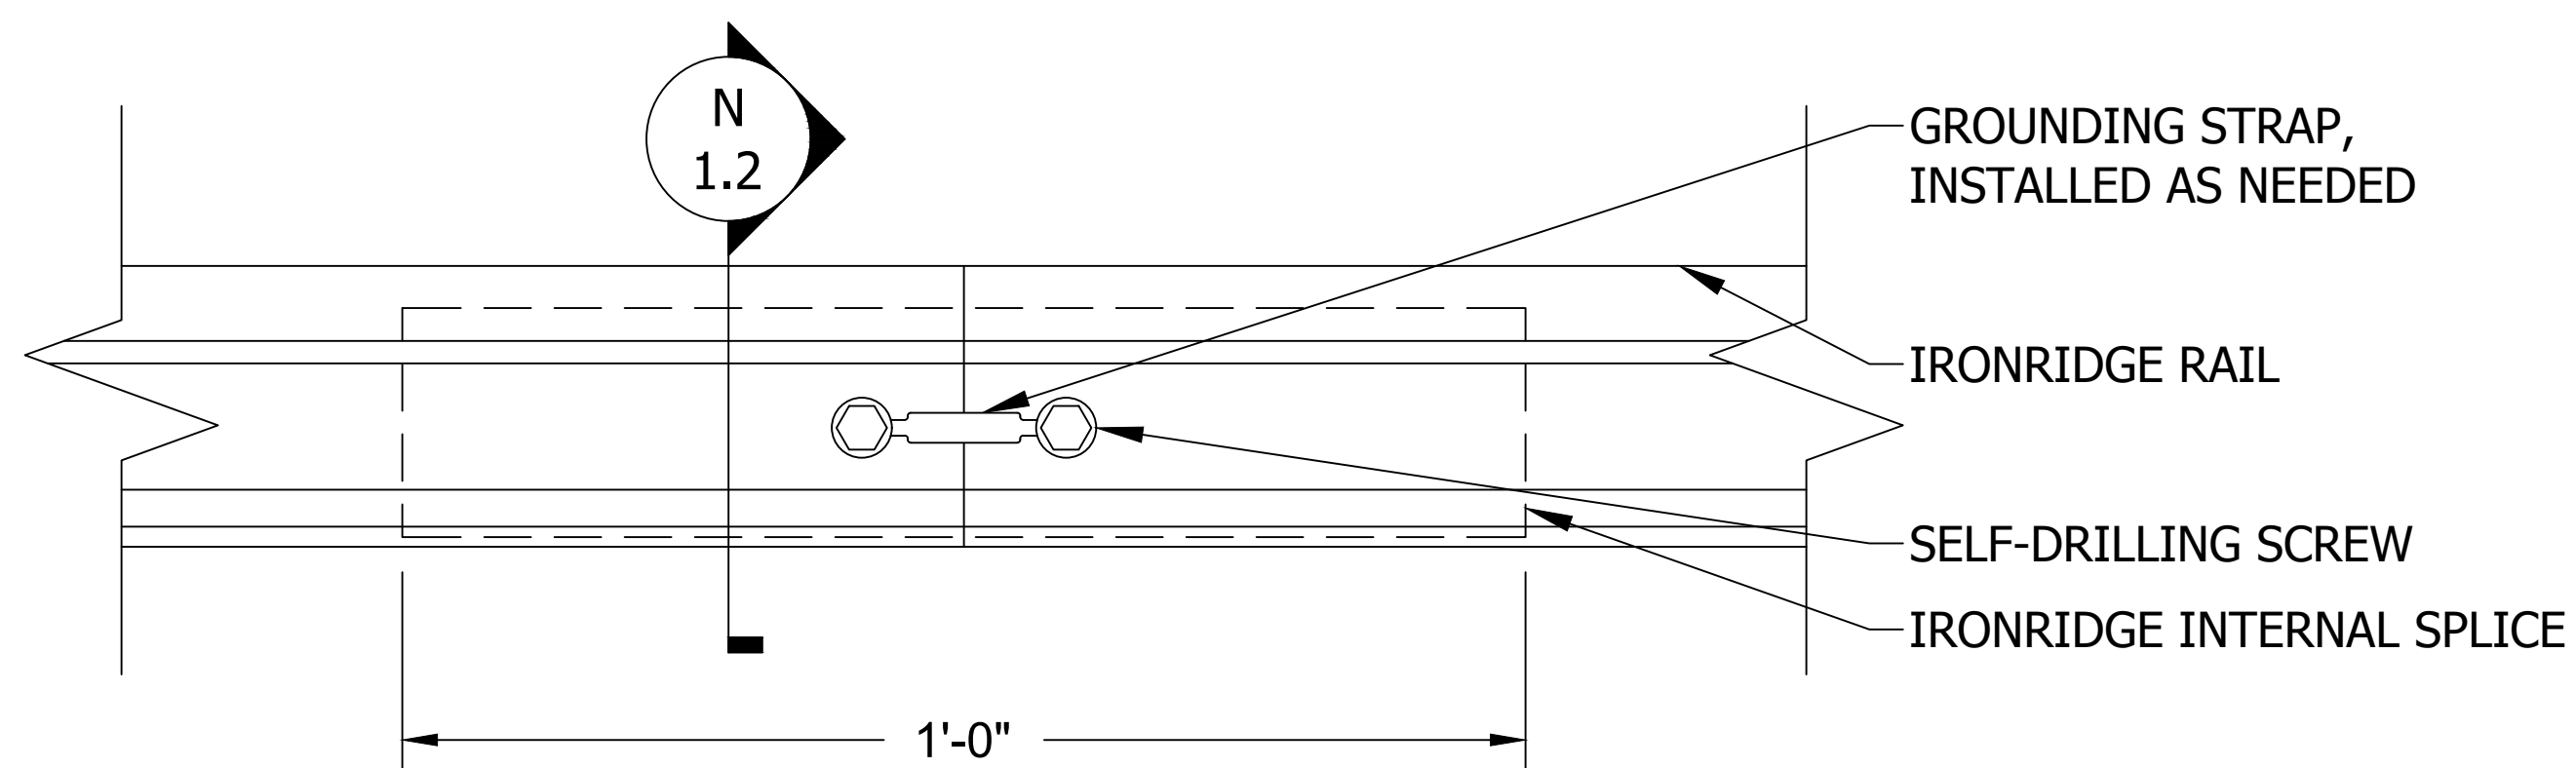


L DETAIL, SPLICE CONNECTION, IRONRIDGE RAIL
6"=1'-0"

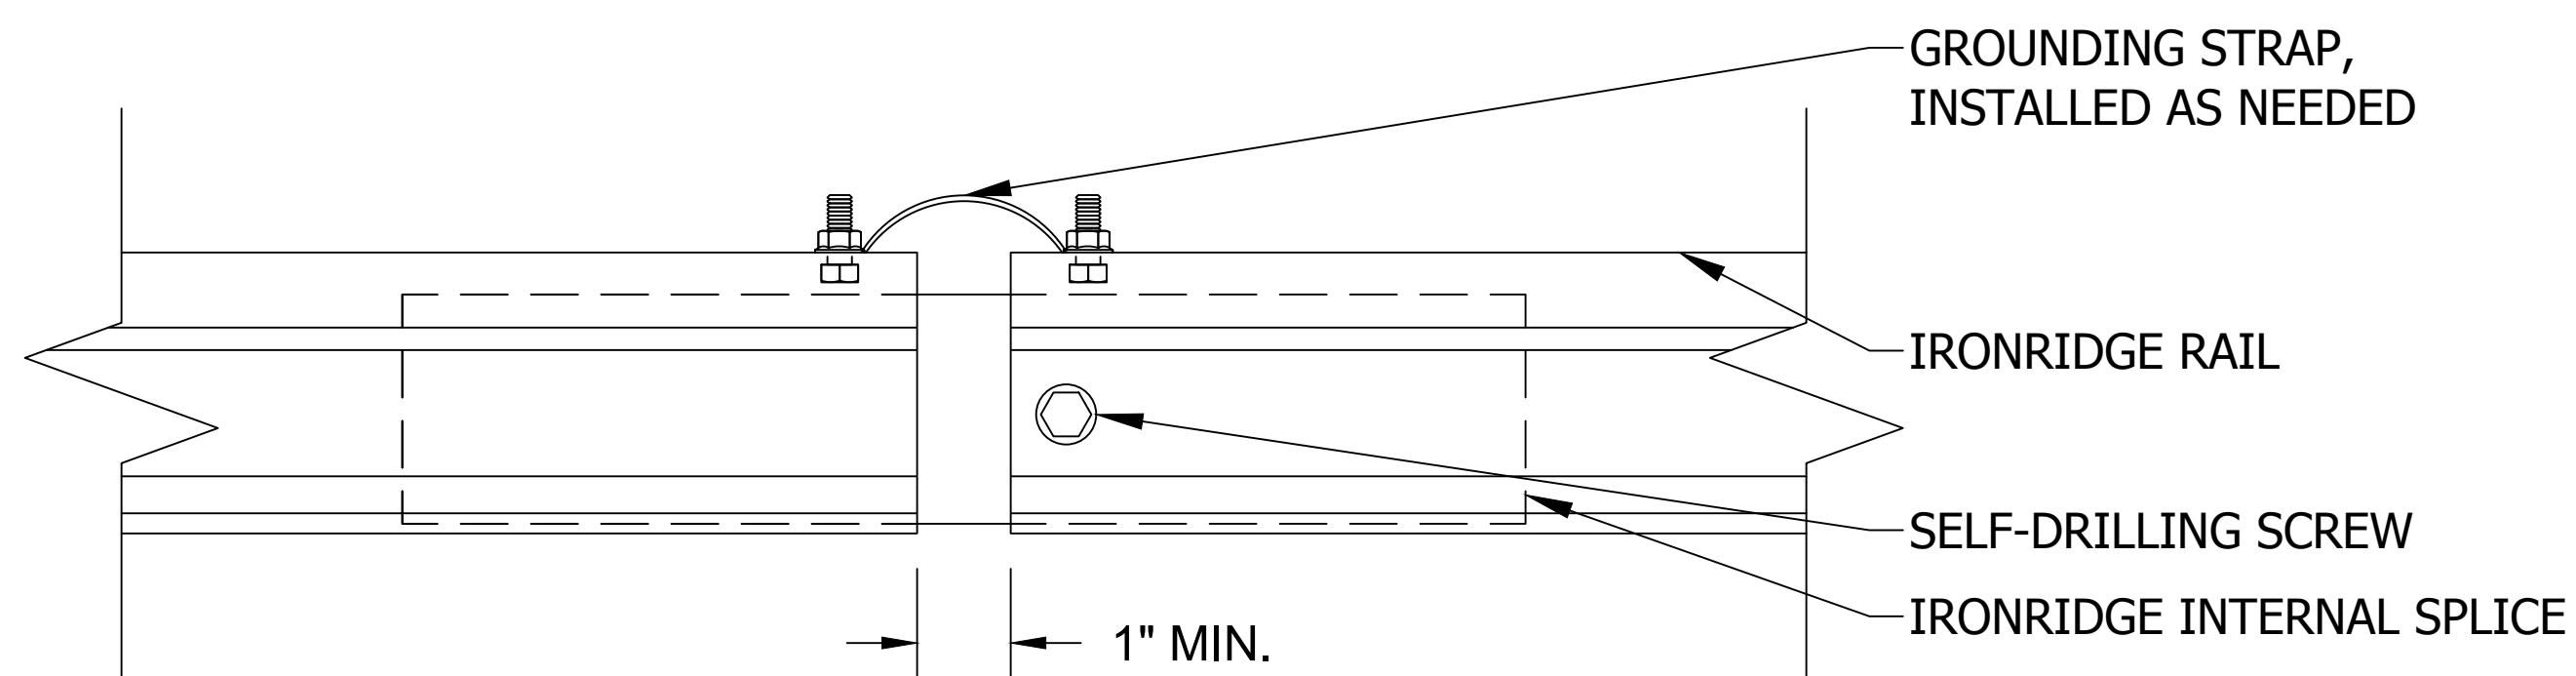


M DETAIL, EXPANSION JOINT CONNECTION, IRONRIDGE RAIL
6"=1'-0"

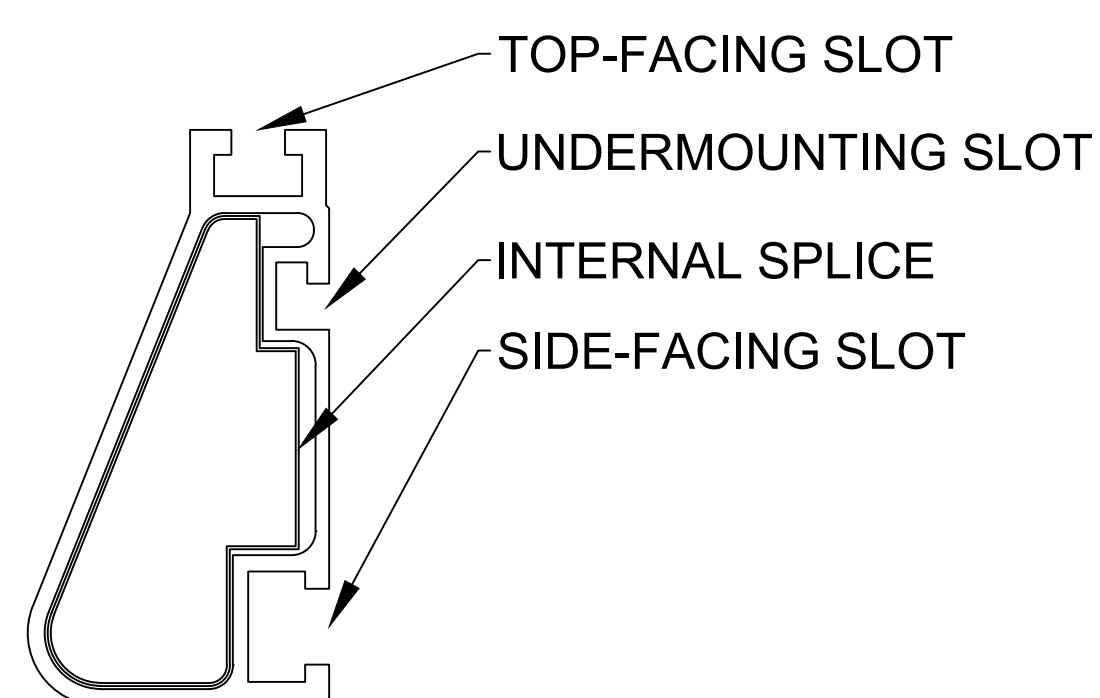


N DETAIL, INTERNAL SPLICE, IRONRIDGE RAIL
1'-0"=1'-0"

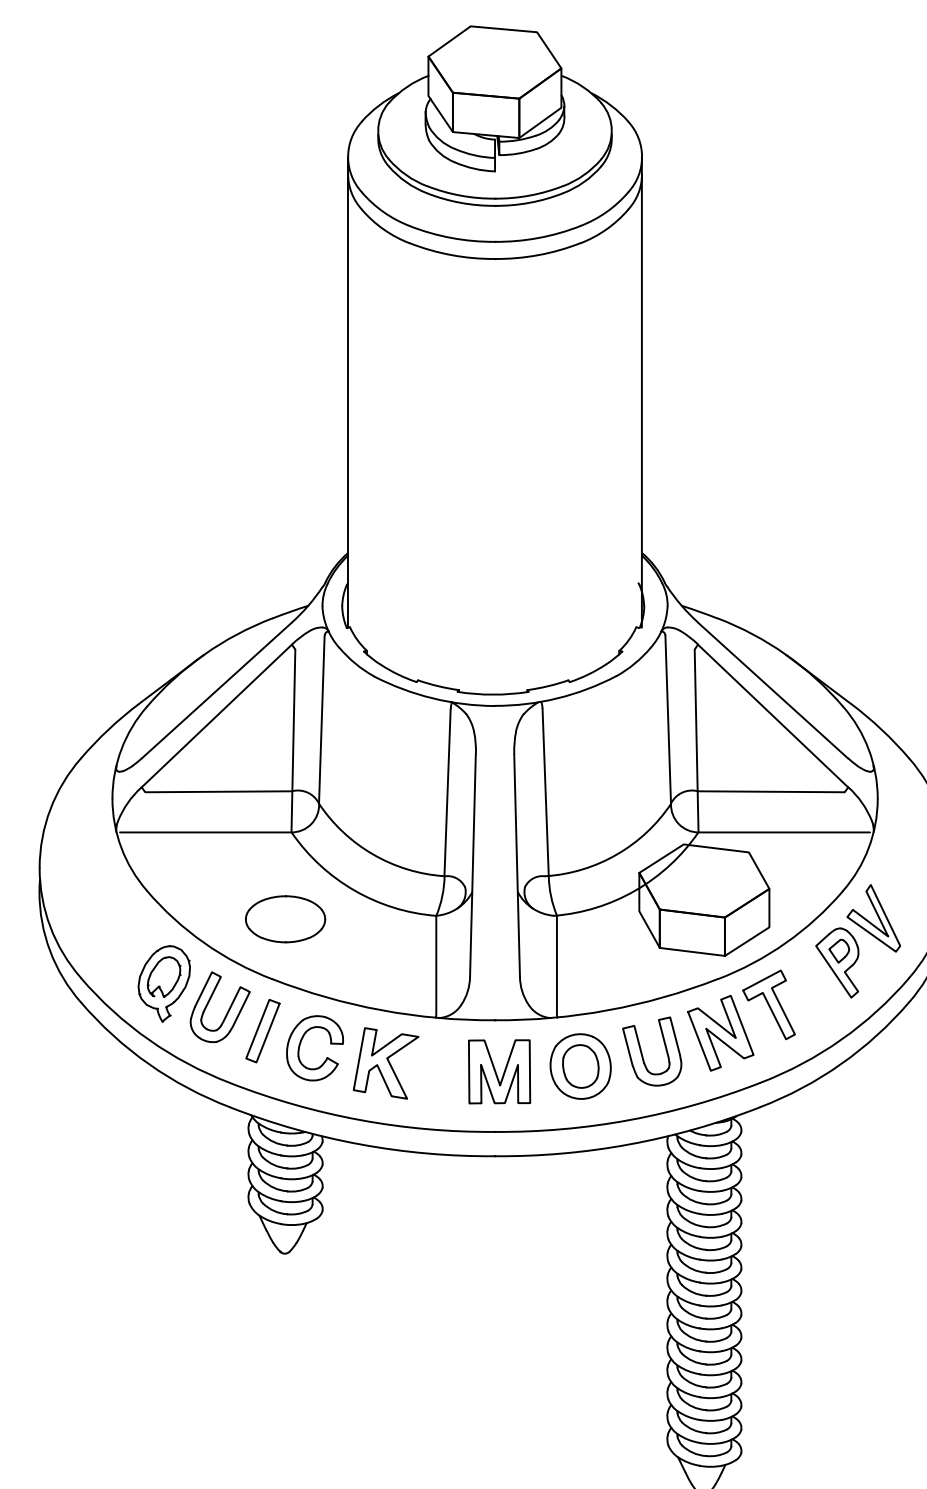

P QUICKMOUNT ALUMINUM STANDOFF

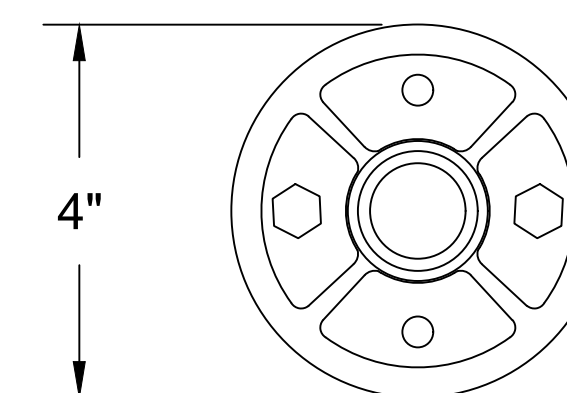


Q QUICKMOUNT ALUM. STANDOFF, PLAN VIEW

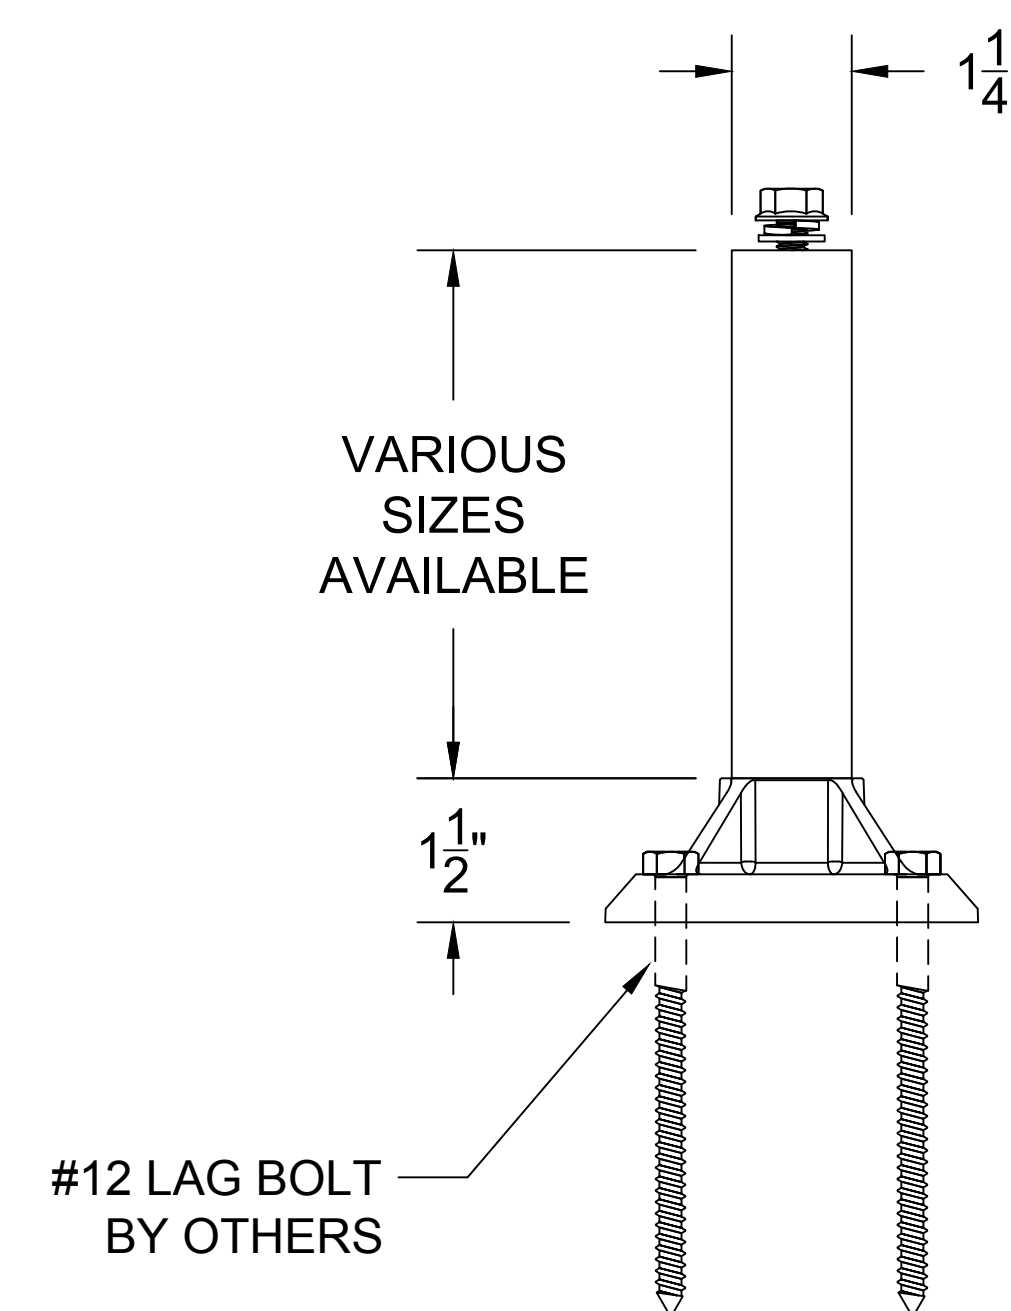

R QUICKMOUNT ALUM. STANDOFF, SIDE VIEW


CLIENT NAME	IRONRIDGE
PROJECT NAME	
PROJECT ADDRESS	
SYSTEM KW/DC	
	FLAT ROOF MOUNT SYSTEM

WIND SPEED, MPH	-
SNOW LOAD, PSF	-
EXPOSURE CAT	-
RISK CAT	60-CELL, GENERIC
MODULE TYPE	-
MODULE W/DC	-
MODULE QTY	-

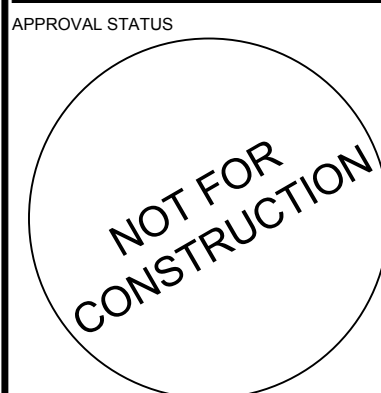


REV	DESCRIPTION	DATE


SHEET NAME	
FLAT ROOF COMPONENT DETAILS: QUICKMOUNT	
JOB NO.	3.0 FR
ISSUE DATE	XX FEB 2016
SHEET NO.	IR 1.2
SHEET SIZE	24X36

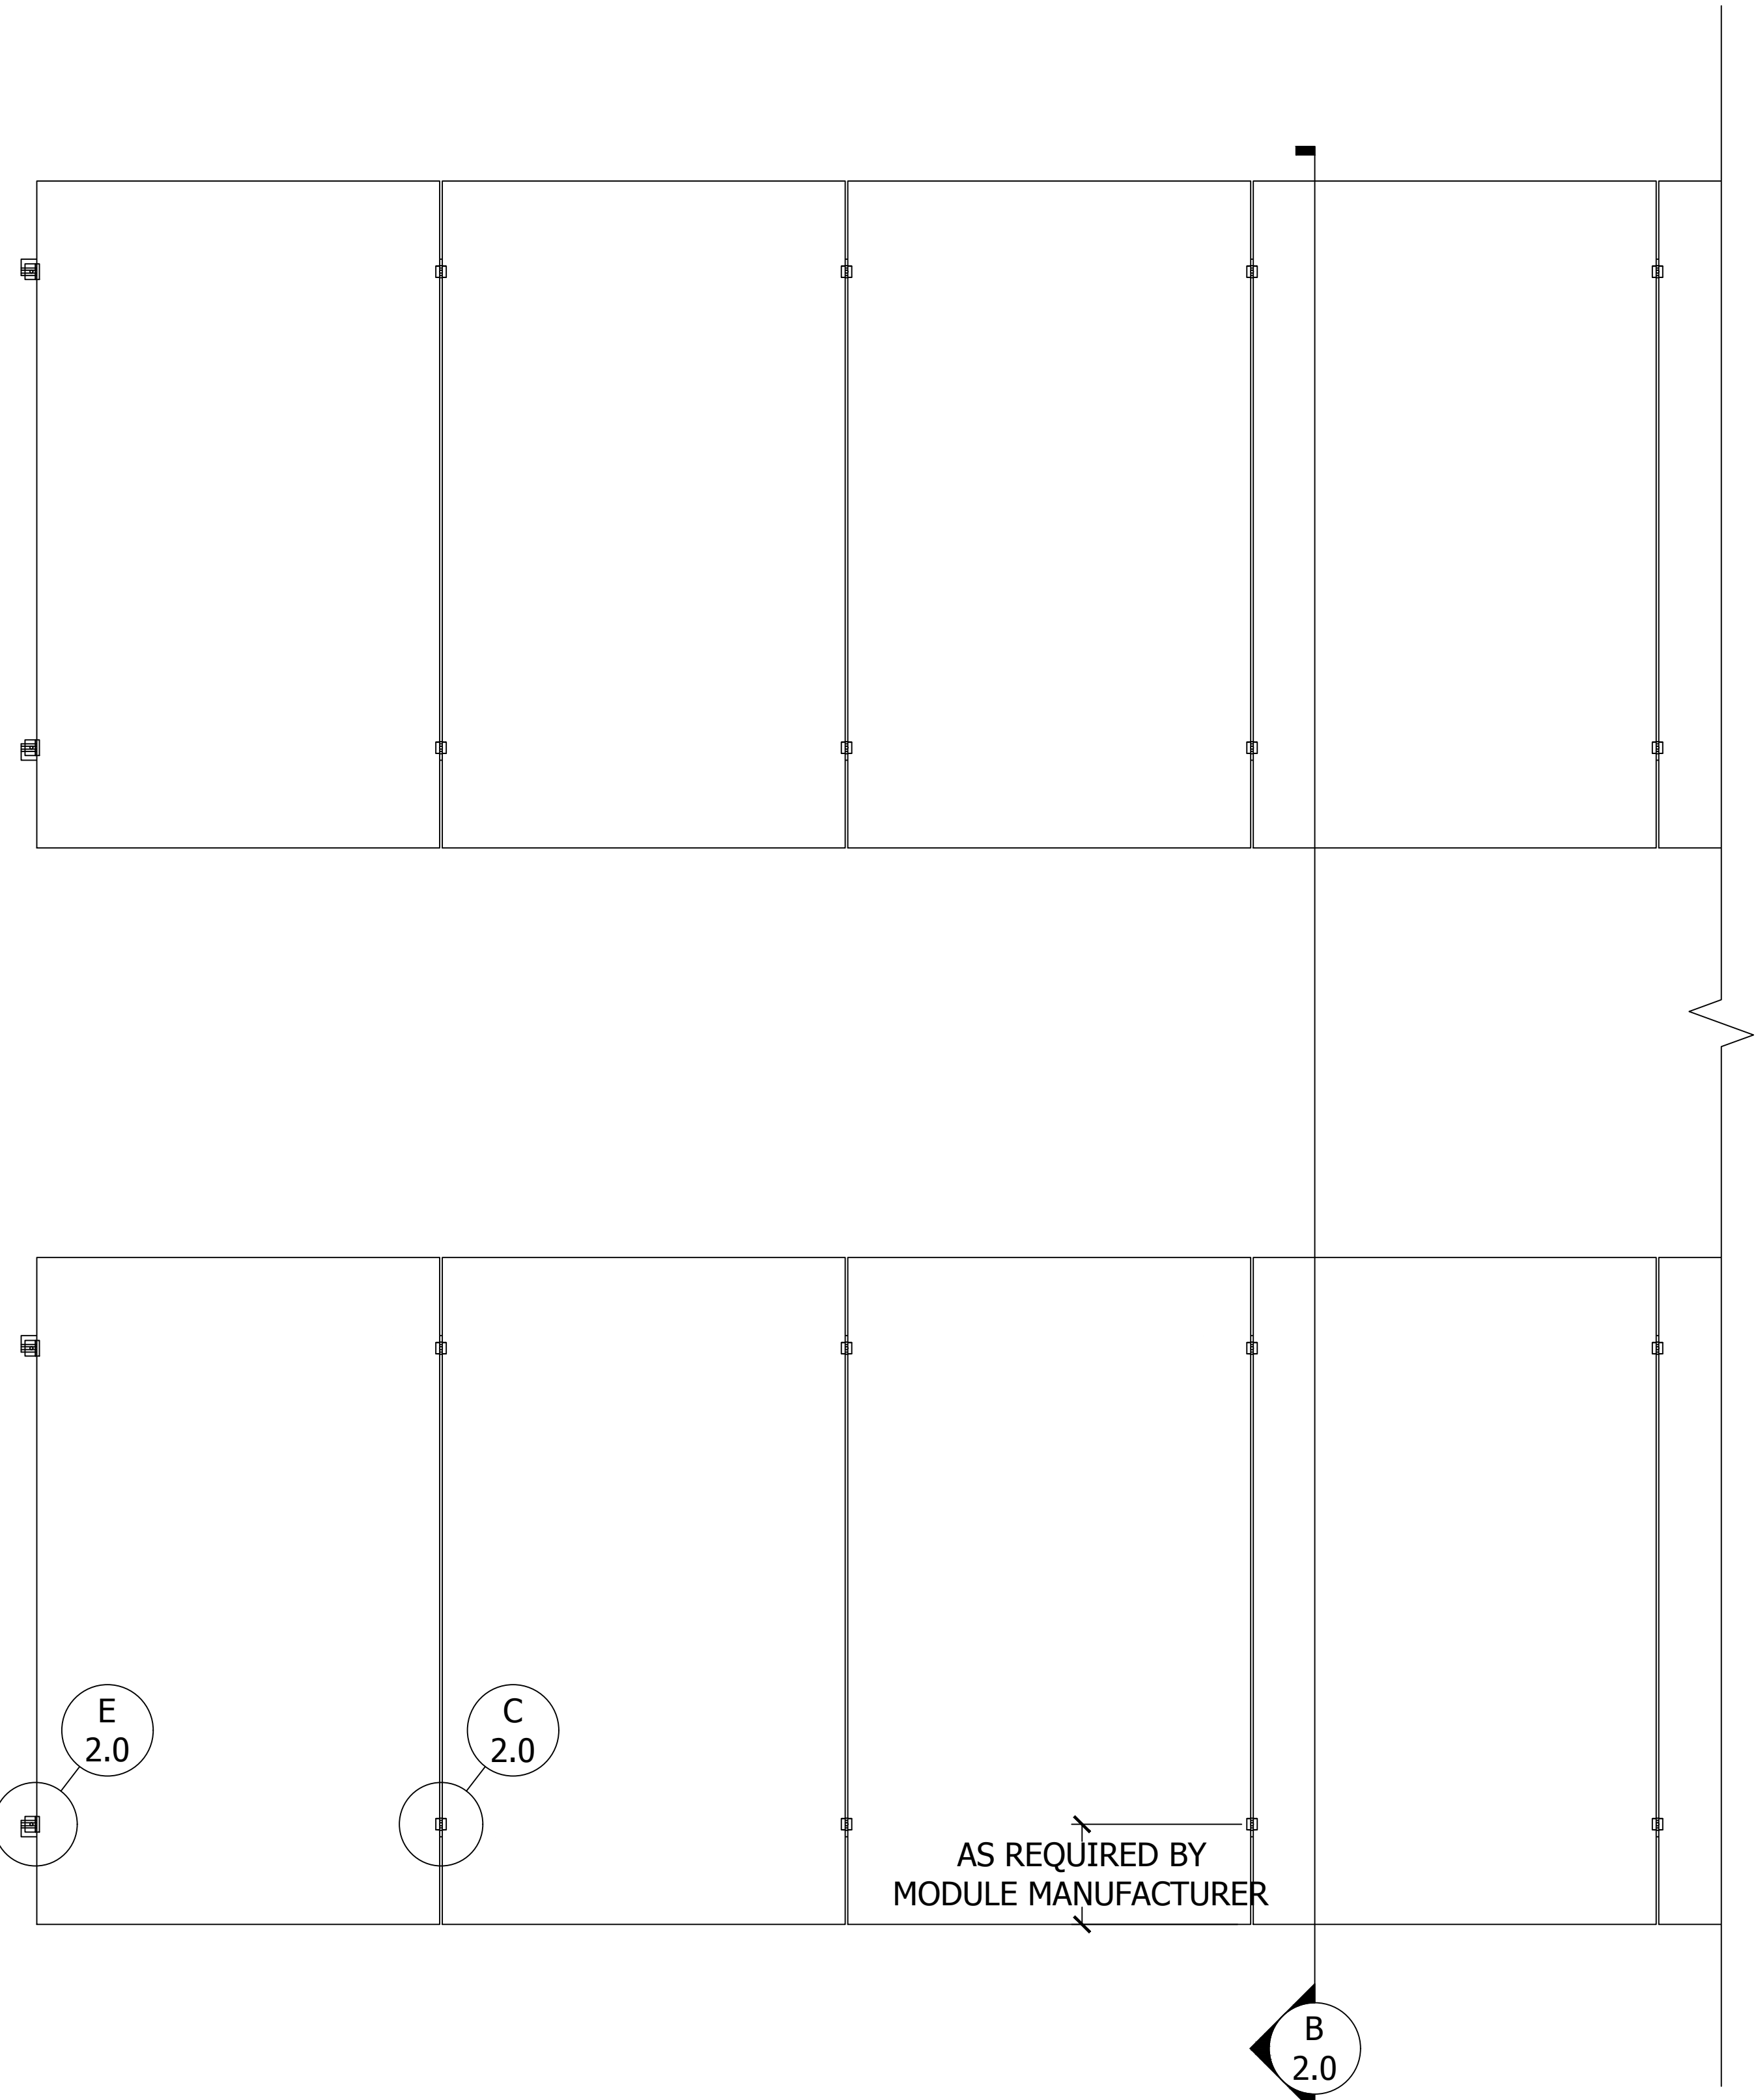


A PLAN VIEW, U-ANCHOR 2000, PORTRAIT MODULE
Scale: 1"=1'-0"

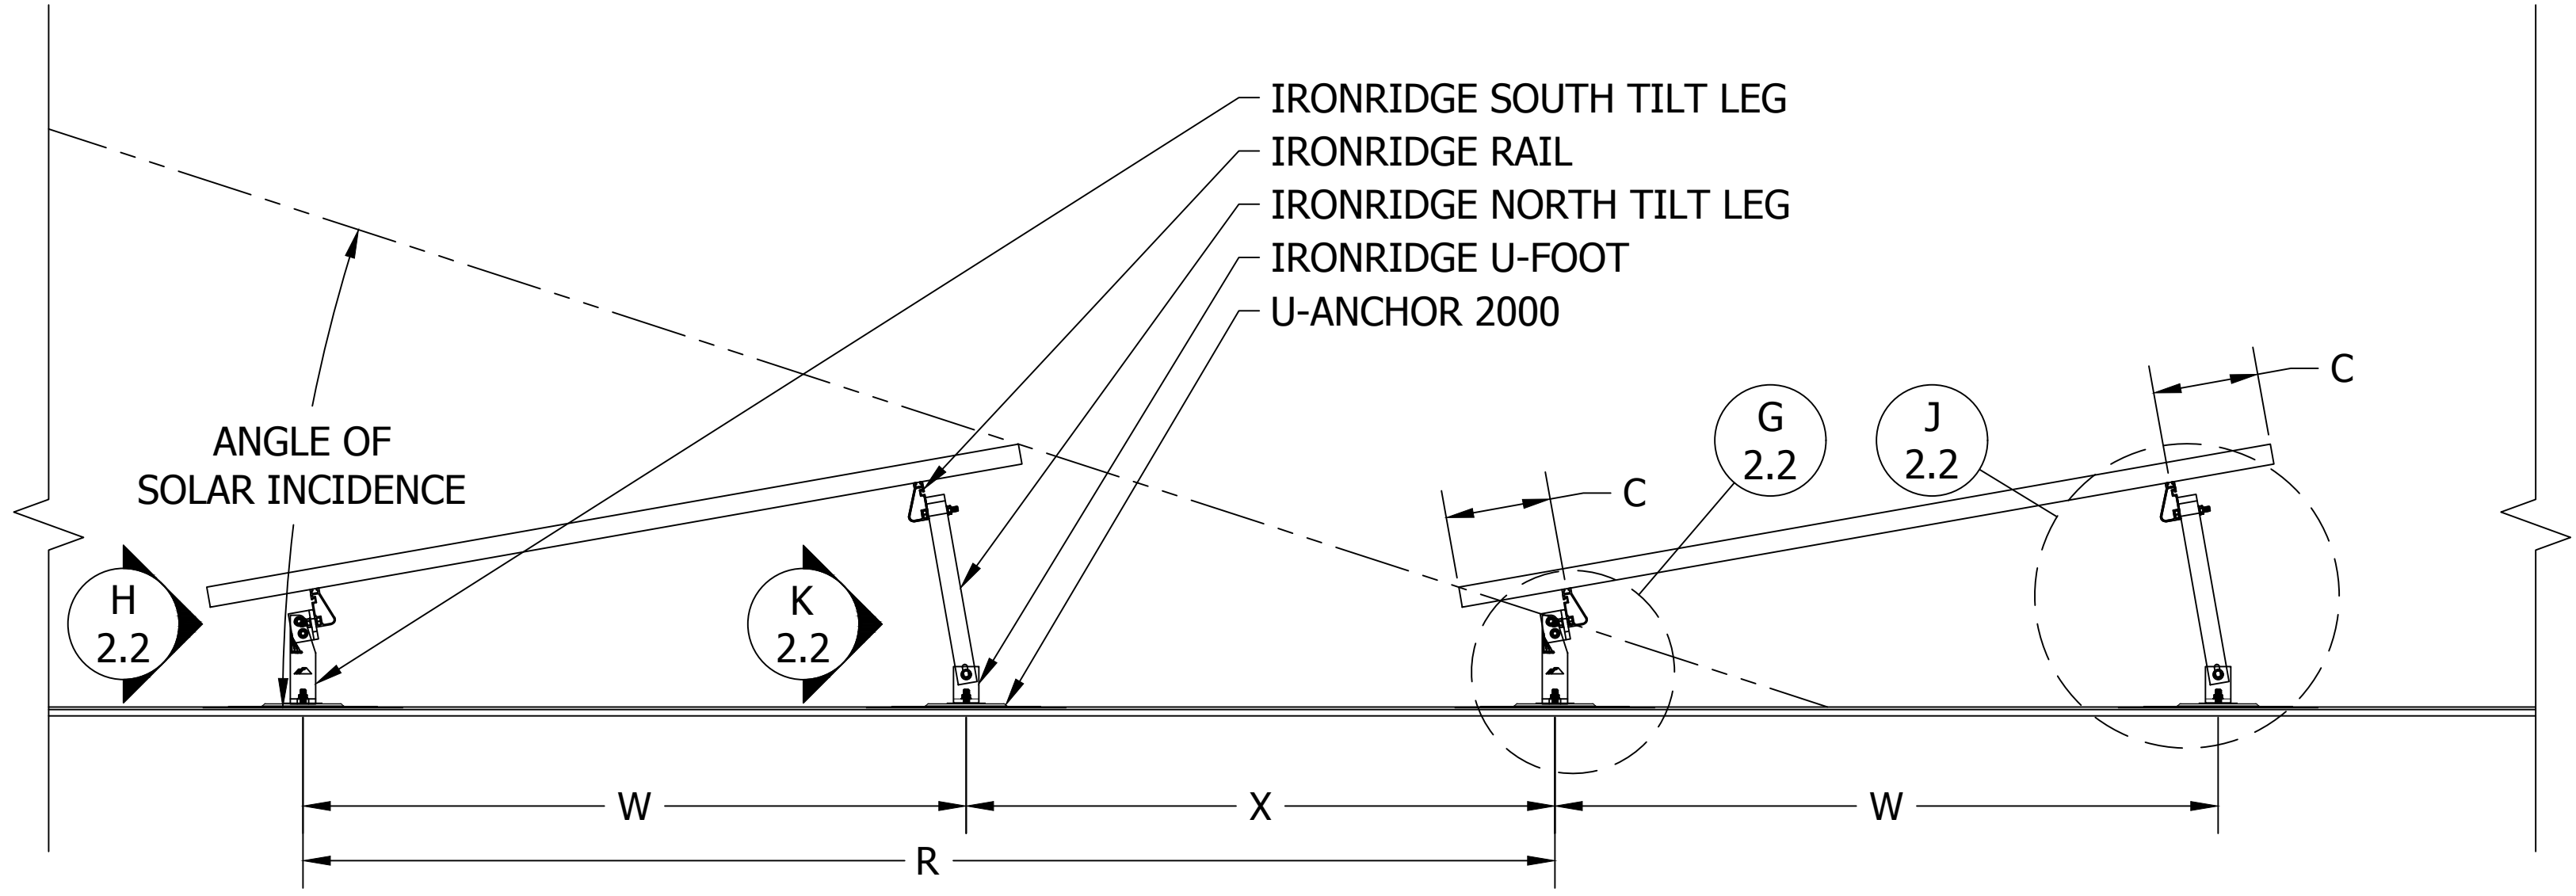


B SIDE VIEW, U-ANCHOR 2000, PORTRAIT MODULE
Scale: 1"=1'-0"

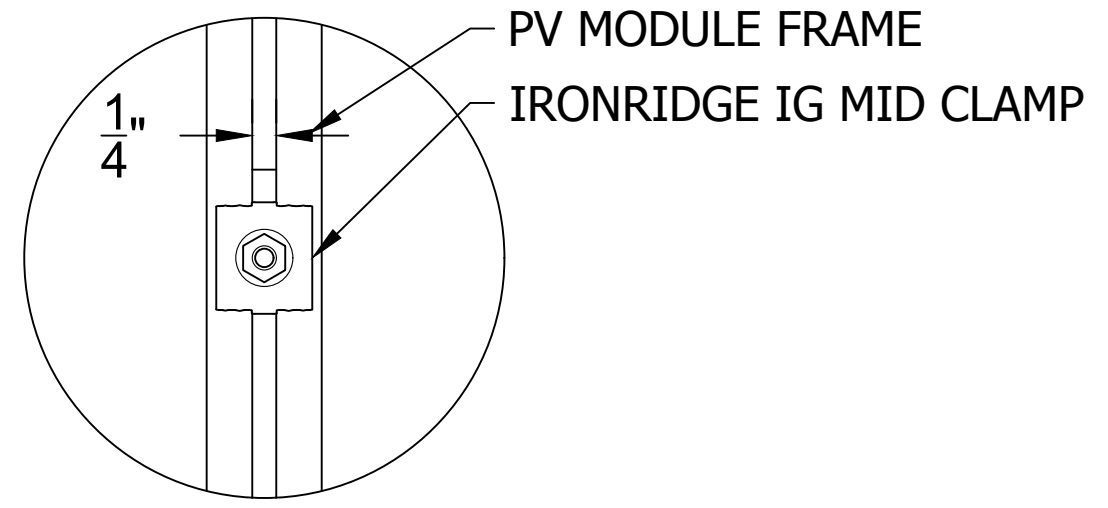


C DETAIL, MID CLAMP PLAN
Scale: 6"=1'-0"

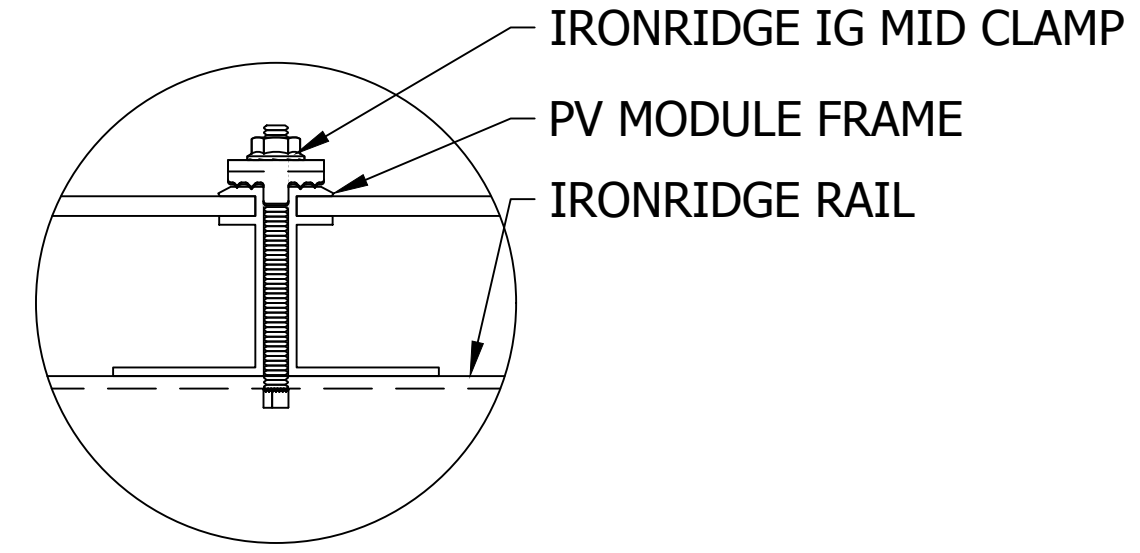

D DETAIL, MID CLAMP FRONT
Scale: 6"=1'-0"

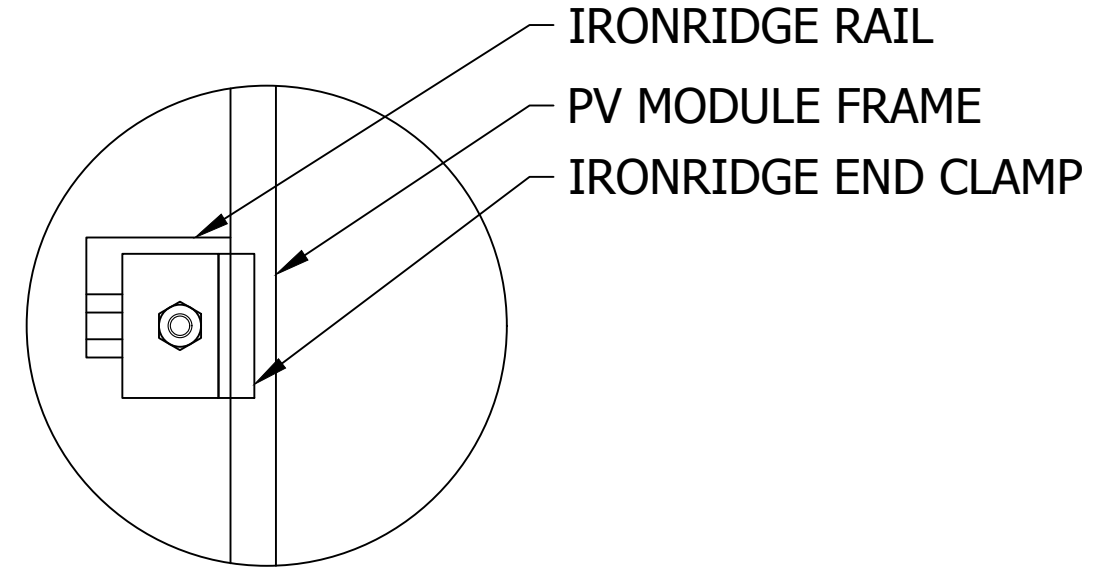

E DETAIL, END CLAMP PLAN
Scale: 6"=1'-0"

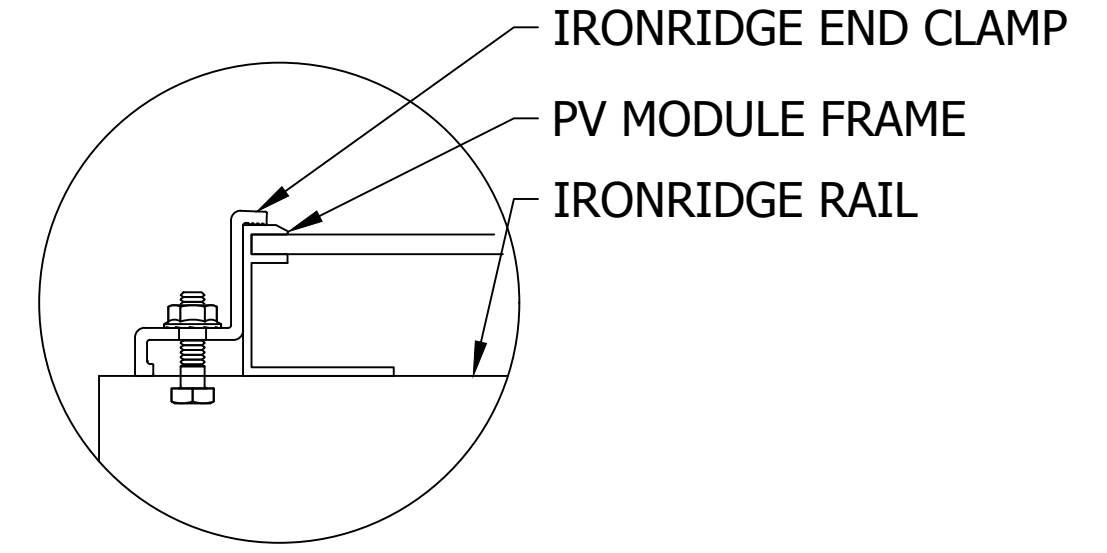

F DETAIL, END CLAMP FRONT
Scale: 6"=1'-0"



1495 ZEPHYR AVE, HAYWARD, CA 94544
800.227.9523 IRONRIDGE.COM

IRONRIDGE	CLIENT NAME	FLAT ROOF MOUNT SYSTEM			
	PROJECT NAME	PROJECT ADDRESS			
	PROJECT ADDRESS	SYSTEM KW / DC			


WIND SPEED, MPH	-
SNOW LOAD, PSF	-
EXPOSURE CAT	-
RISK CAT	60-CELL, GENERIC
MODULE TYPE	-
MODULE W / DC	-
MODULE QTY	-

NOT FOR CONSTRUCTION


REV	DESCRIPTION	DATE

FLAT ROOF PV SYSTEM
DETAILS:
U-ANCHOR 2000


JOB NO. 3.0 FR
ISSUE DATE XX FEB 2016
SHEET NO. IR 2.0
SHEET SIZE 24X36

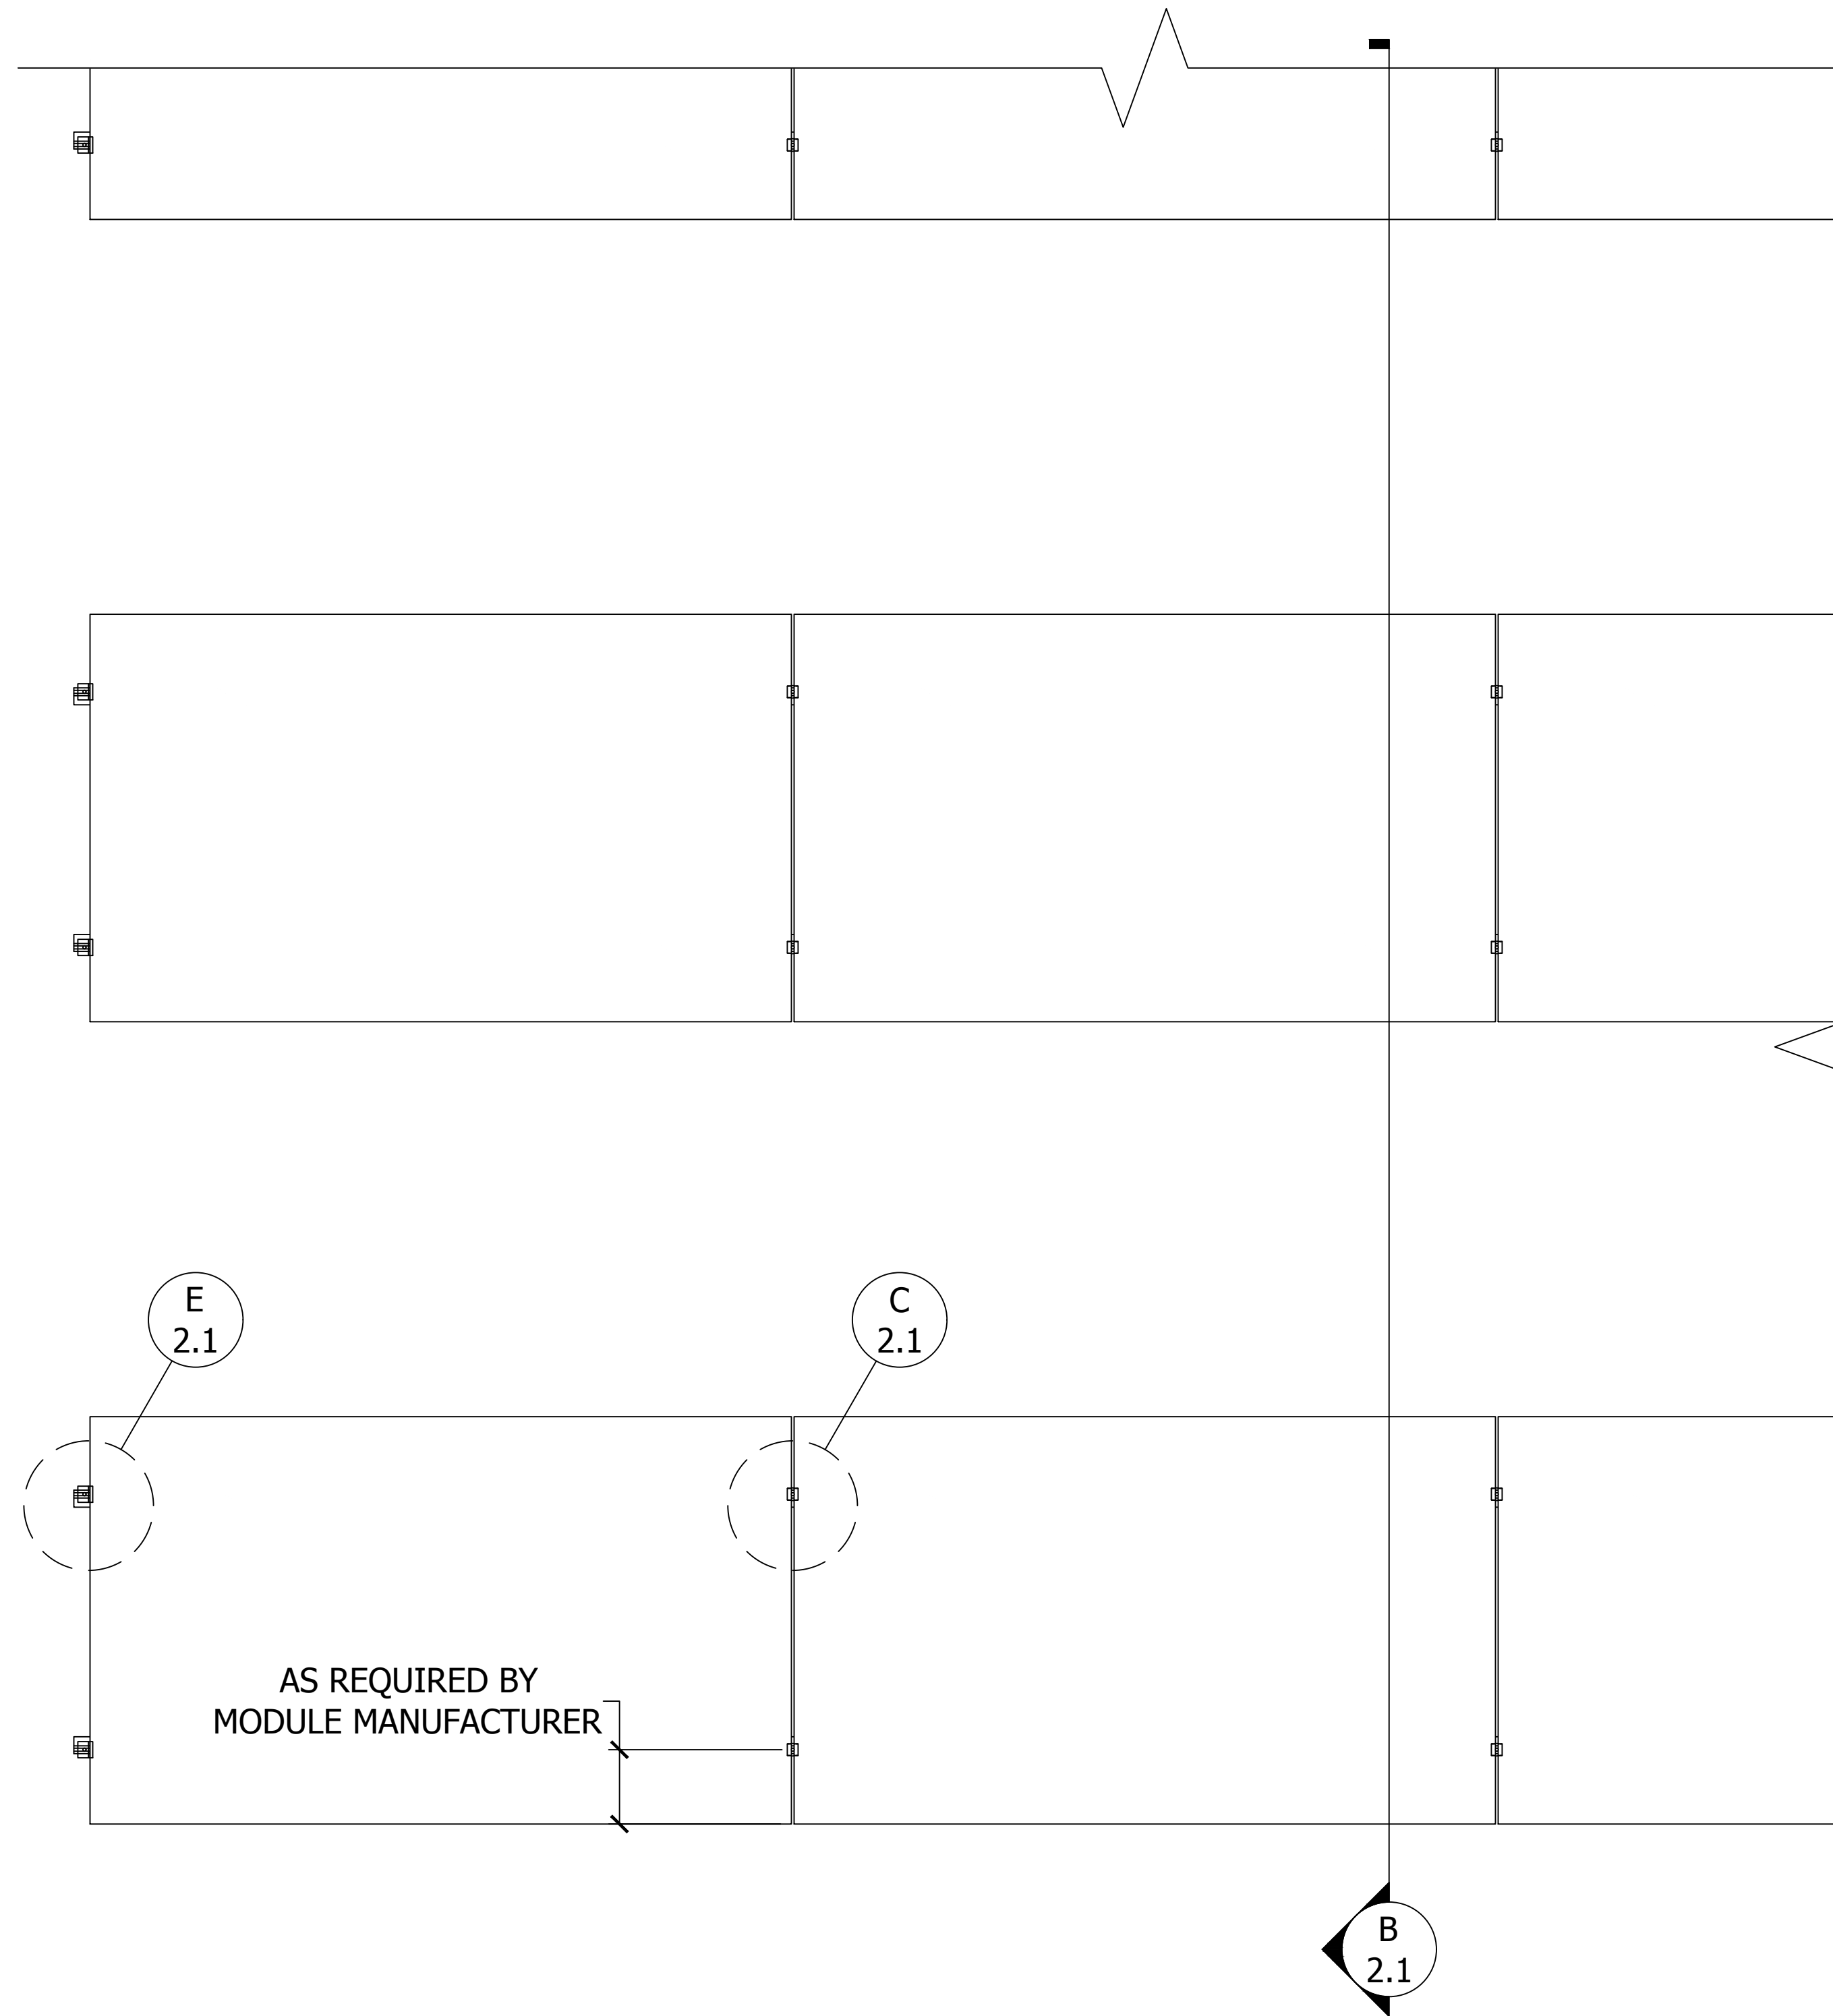


A PLAN VIEW, U-ANCHOR 2000, LANDSCAPE MODULE
Scale: 1"=1'-0"

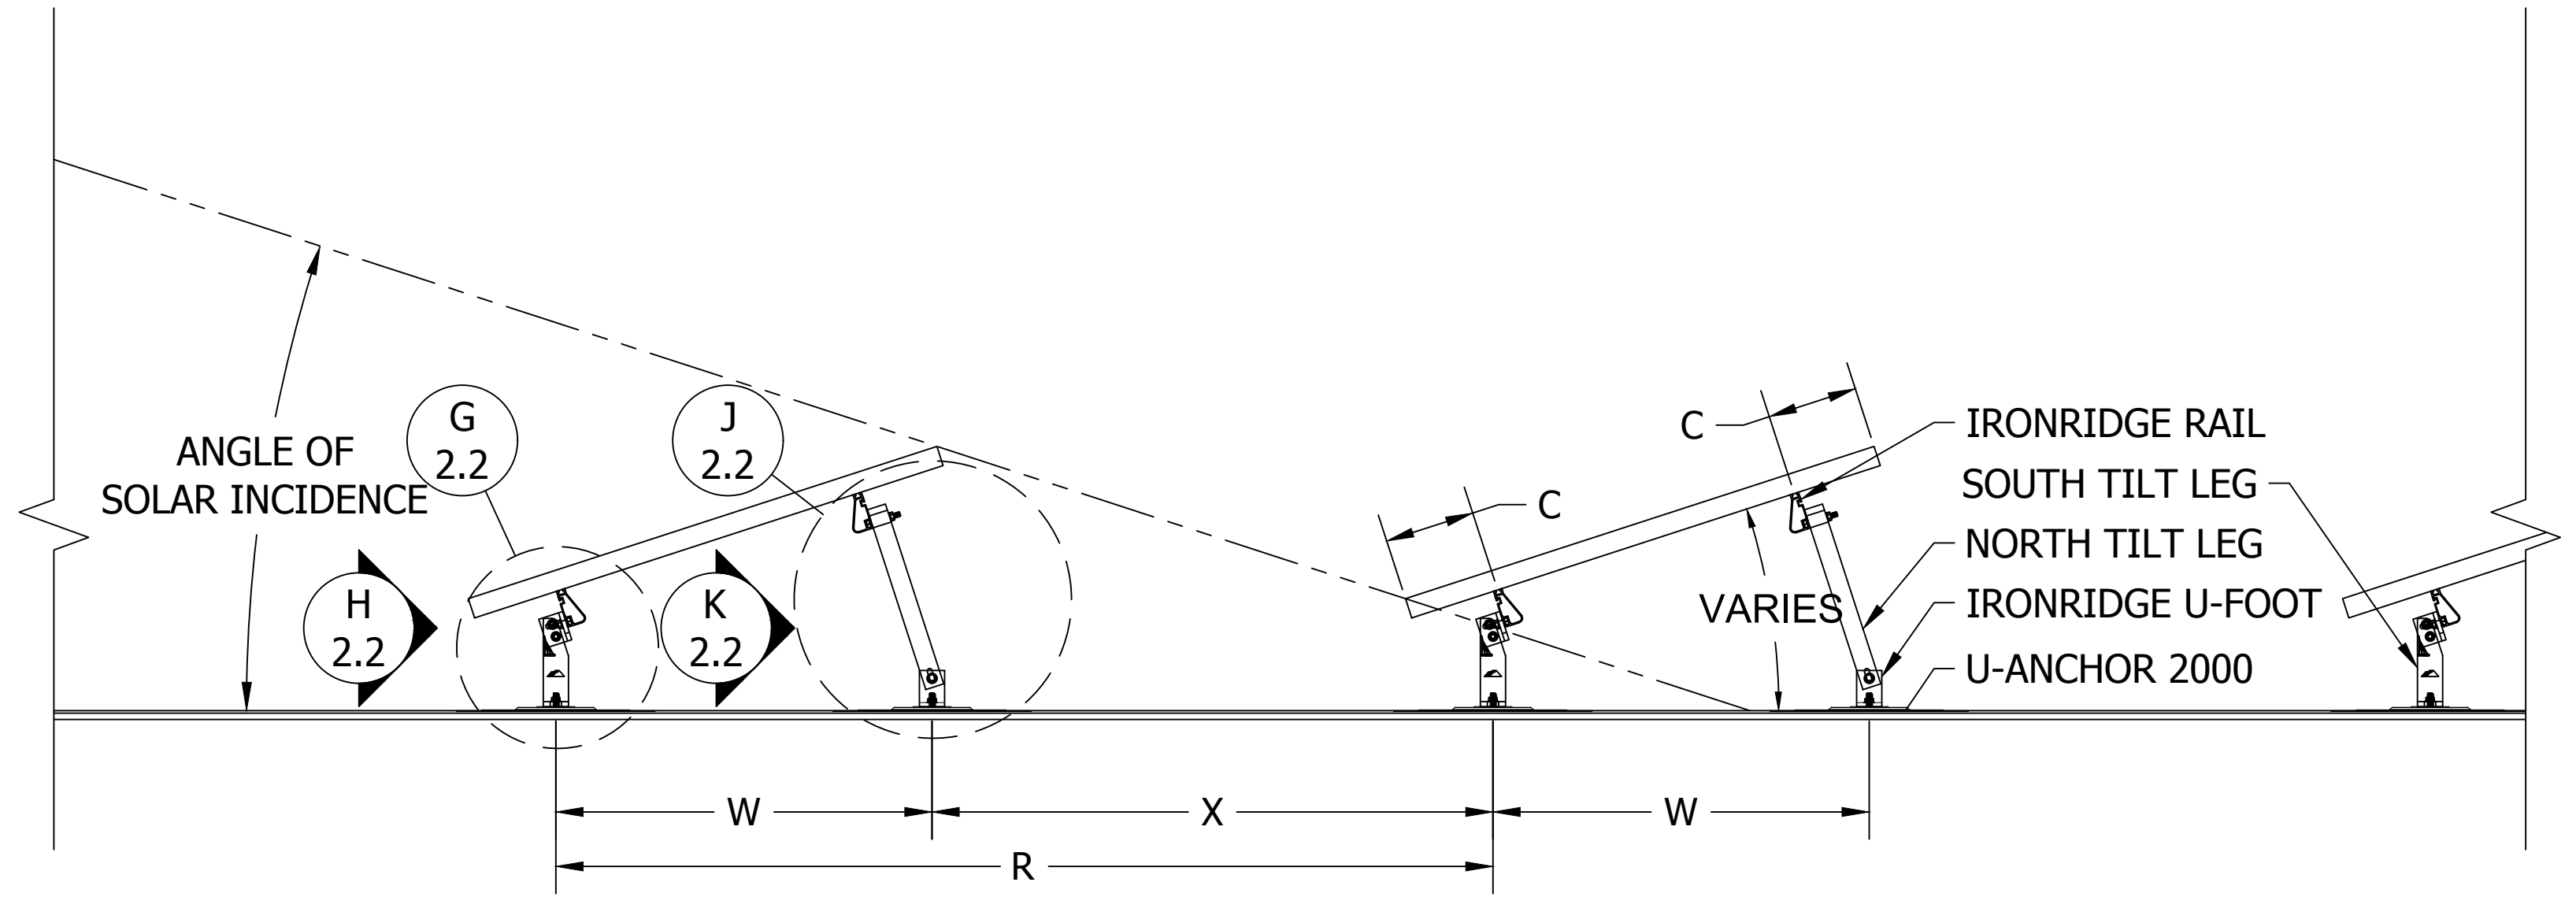


B SIDE VIEW, U-ANCHOR 2000, LANDSCAPE MODULE
Scale: 1"=1'-0"

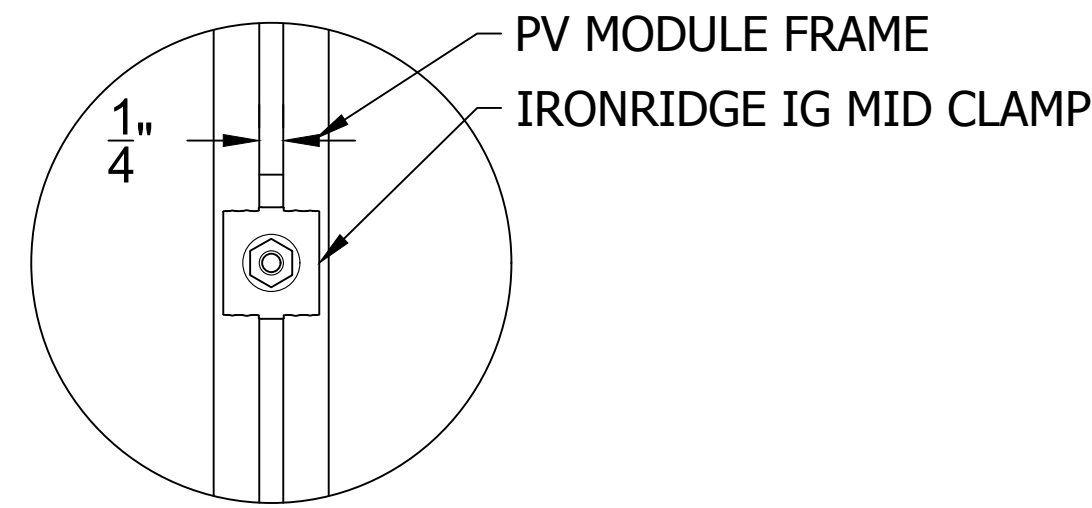


C DETAIL, MID CLAMP PLAN
Scale: 6"=1'-0"

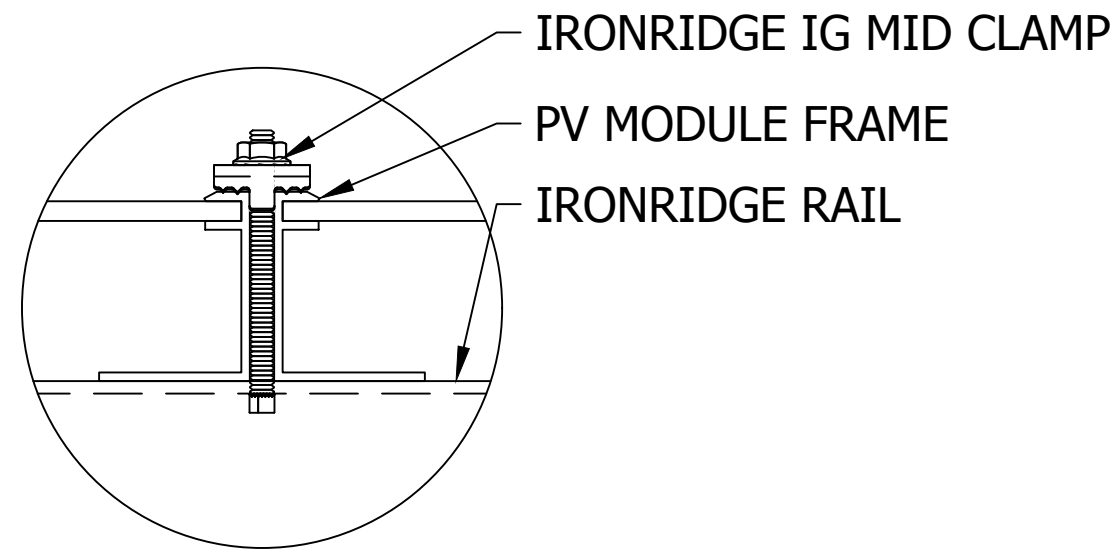

D DETAIL, MID CLAMP FRONT
Scale: 6"=1'-0"


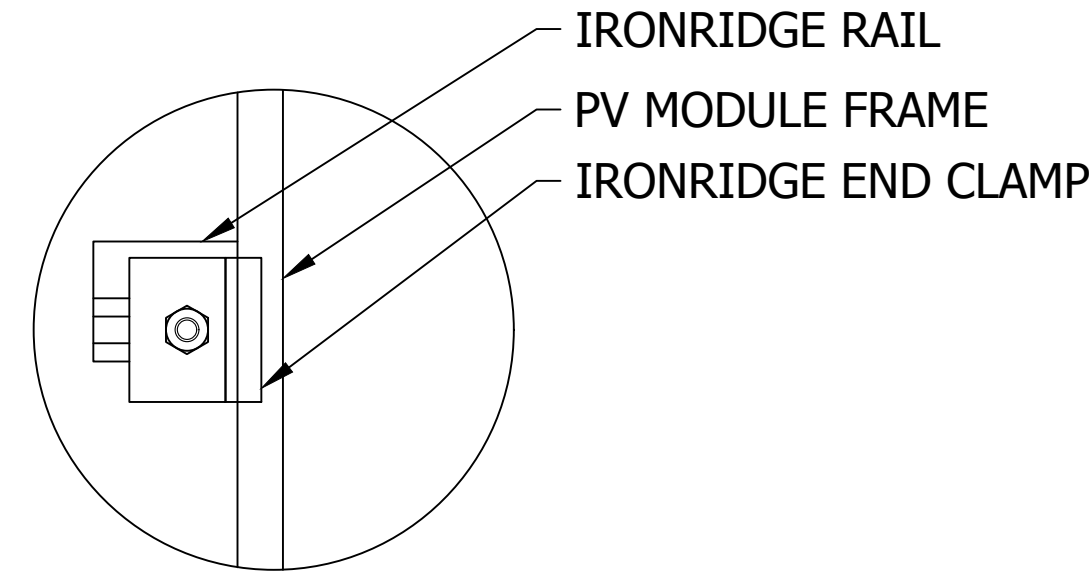


E DETAIL, END CLAMP PLAN
Scale: 6"=1'-0"

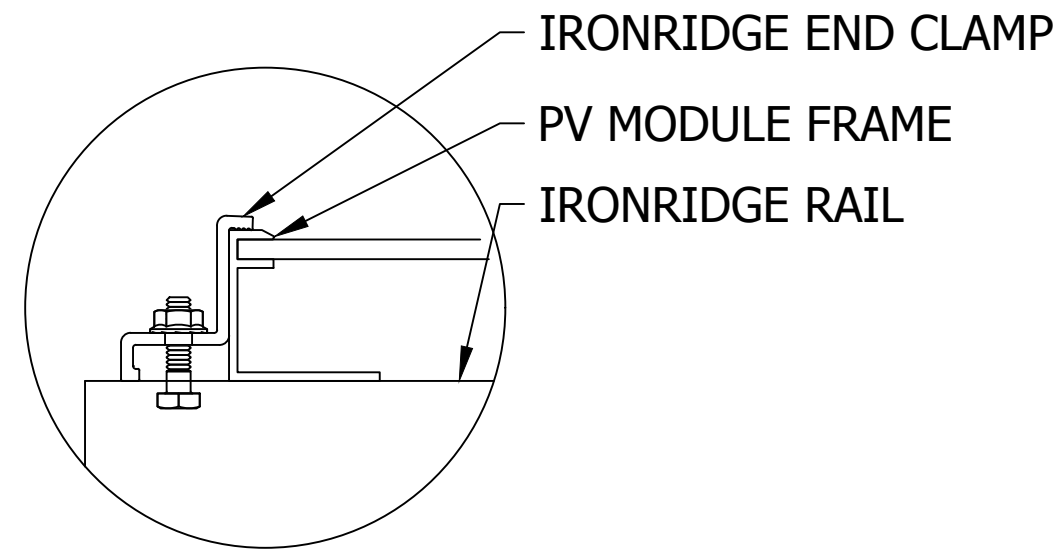


F DETAIL, END CLAMP FRONT
Scale: 6"=1'-0"

IRONRIDGE		CLIENT NAME	PROJECT NAME	PROJECT ADDRESS	SYSTEM KW/DC
IRONRIDGE		FLAT ROOF MOUNT SYSTEM			
WIND SPEED, MPH	-	SNOW LOAD, PSF	-	RISK CAT	60-CELL, GENERIC
EXPOSURE CAT	-	MODULE TYPE	-	MODULE W/DC	-
MODULE QTY	-				
APPROVAL STATUS					
NOT FOR CONSTRUCTION					
REVISION HISTORY					
REV	DESCRIPTION	DATE			
SHEET NAME					
FLAT ROOF PV SYSTEM					
DETAILS:					
U-ANCHOR 2000					
JOB NO.	3.0 FR	ISSUE DATE	XX FEB 2016	SHEET NO.	IR 2.1
SHEET SIZE	24X36				

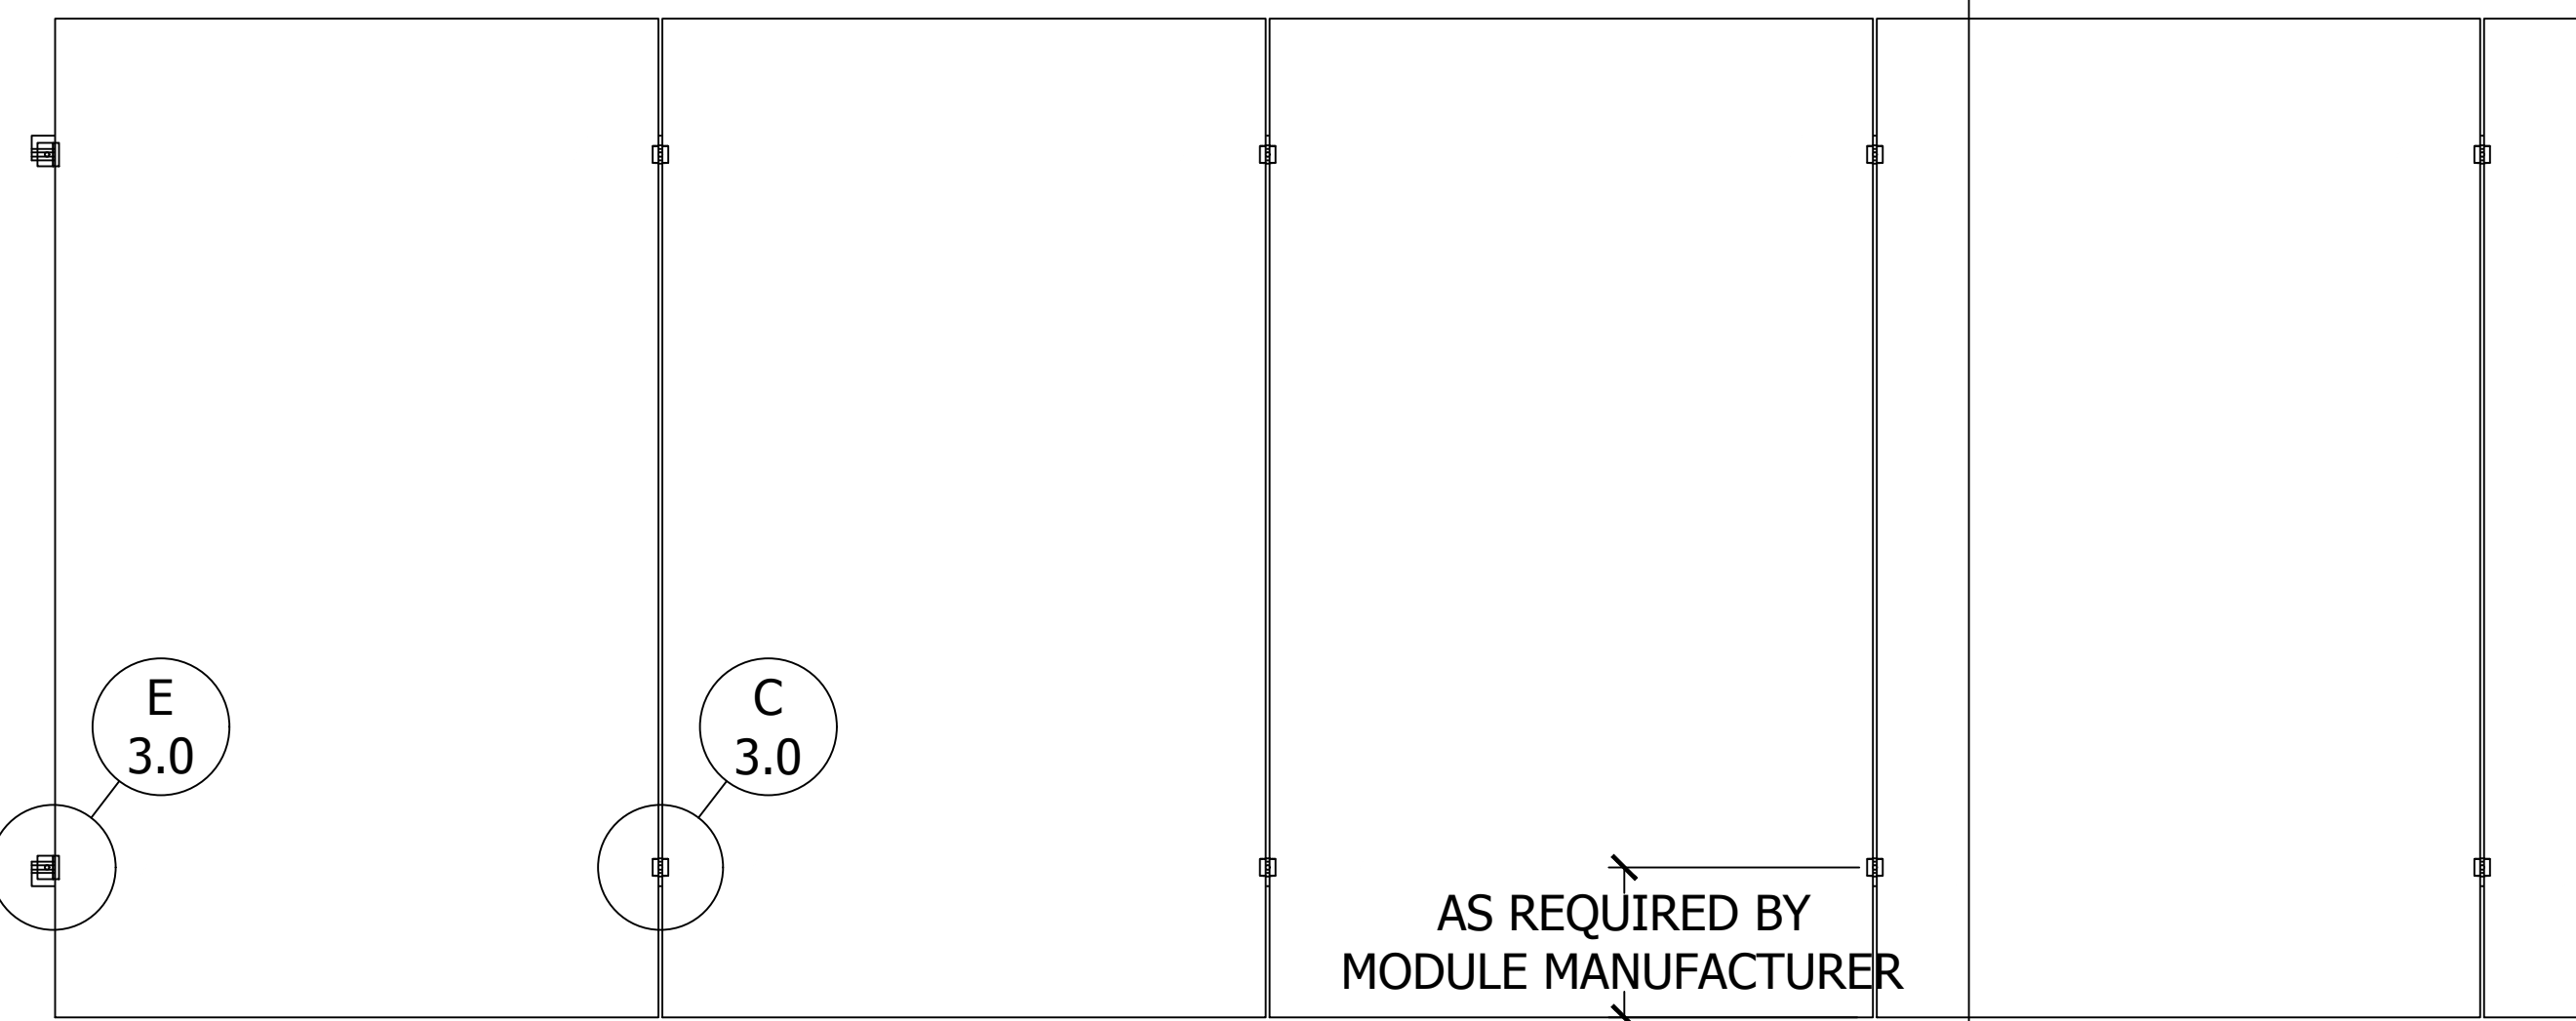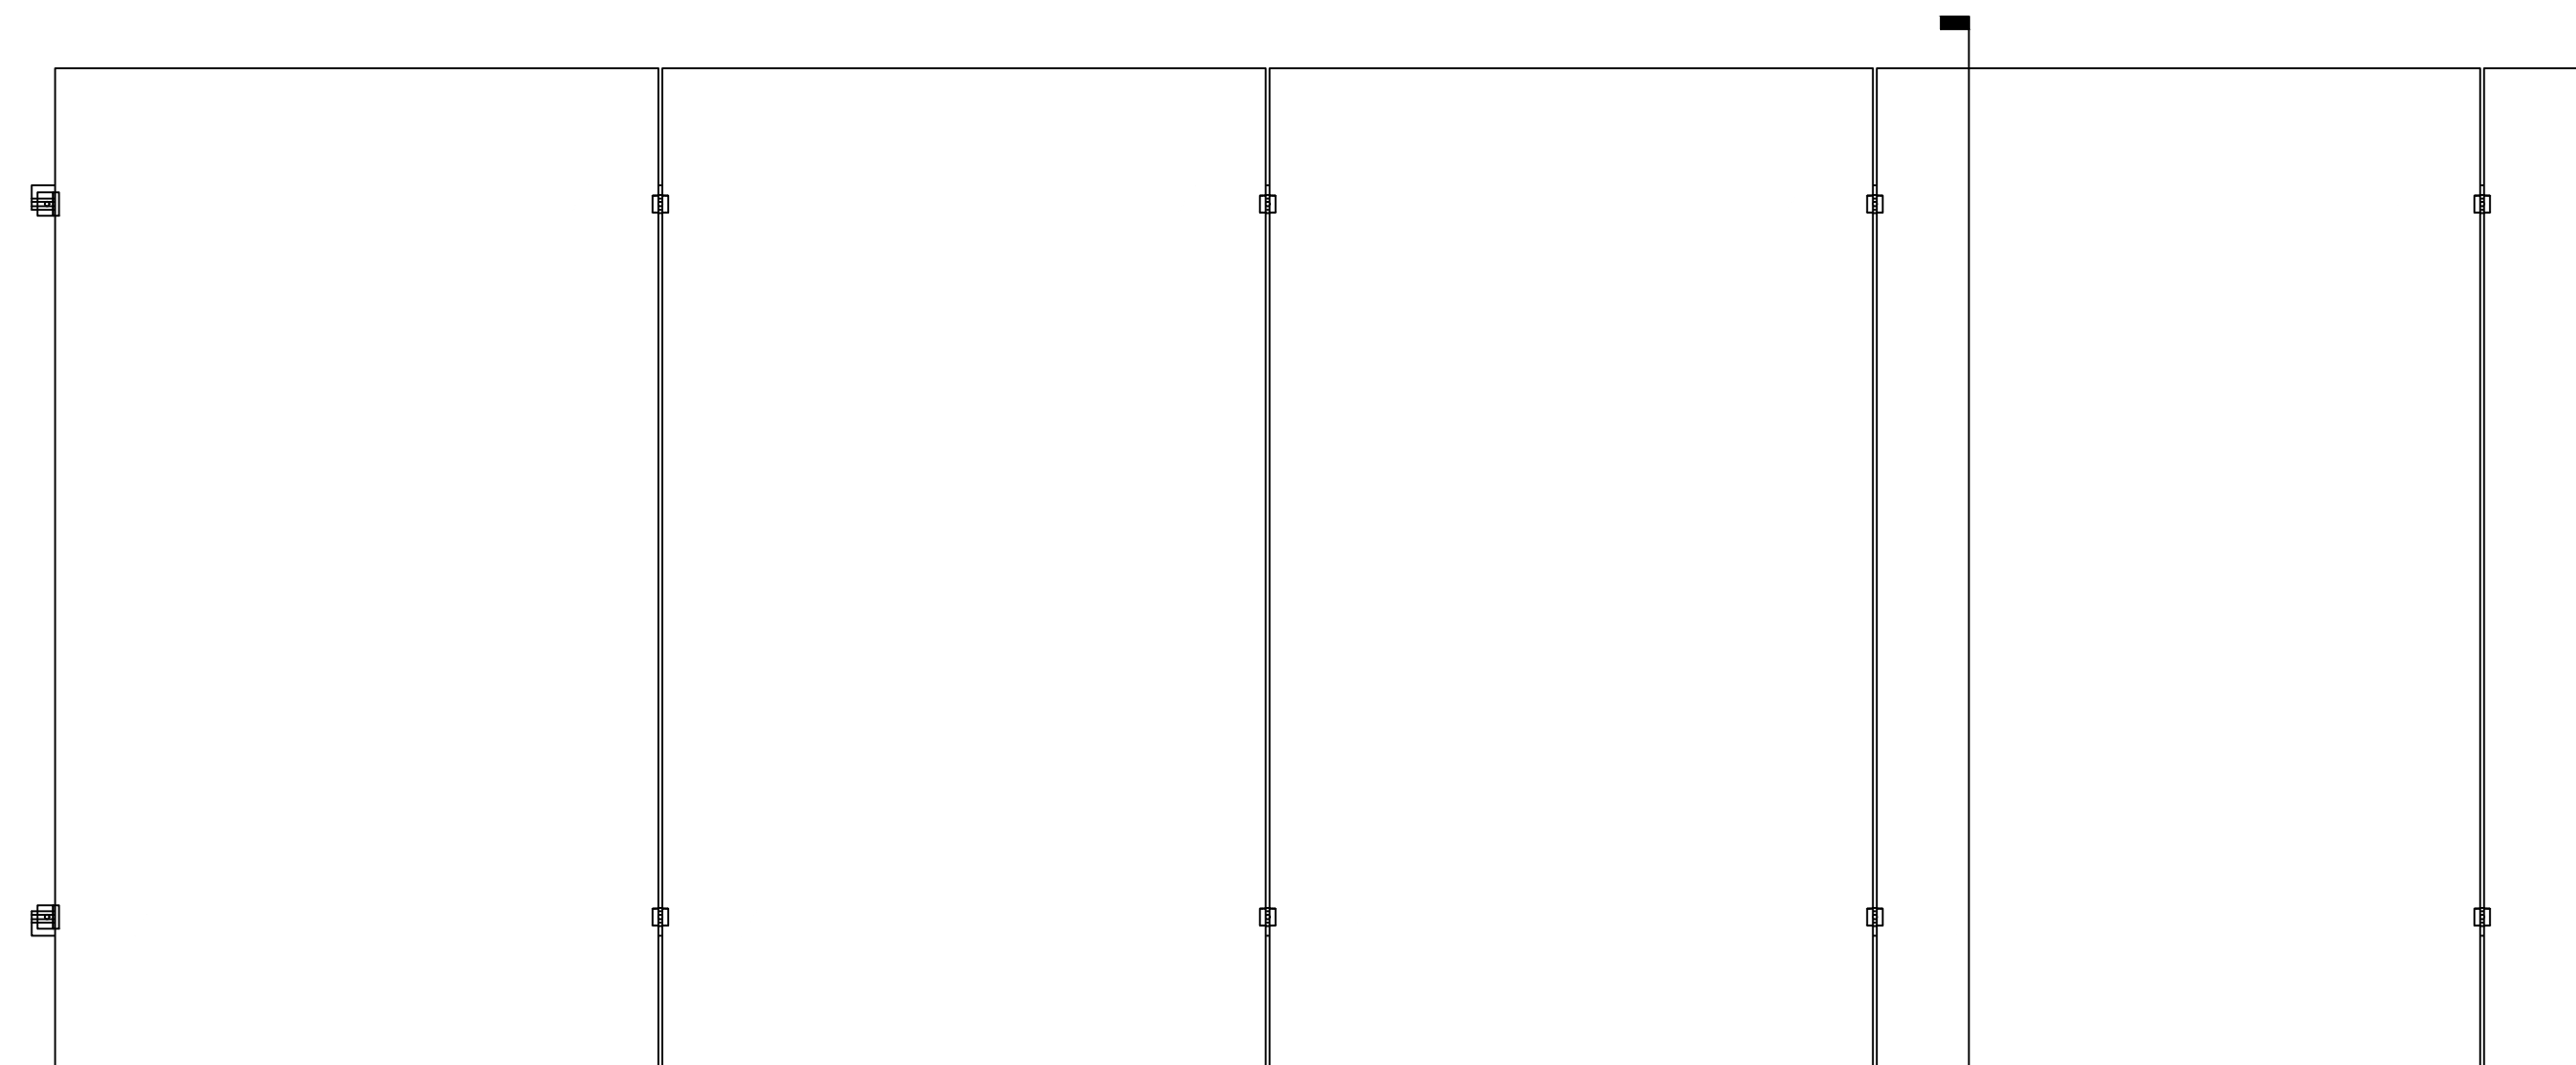


A PLAN VIEW, U-ANCHOR 2400, PORTRAIT MODULE
Scale: 1"=1'-0"


B
3.0

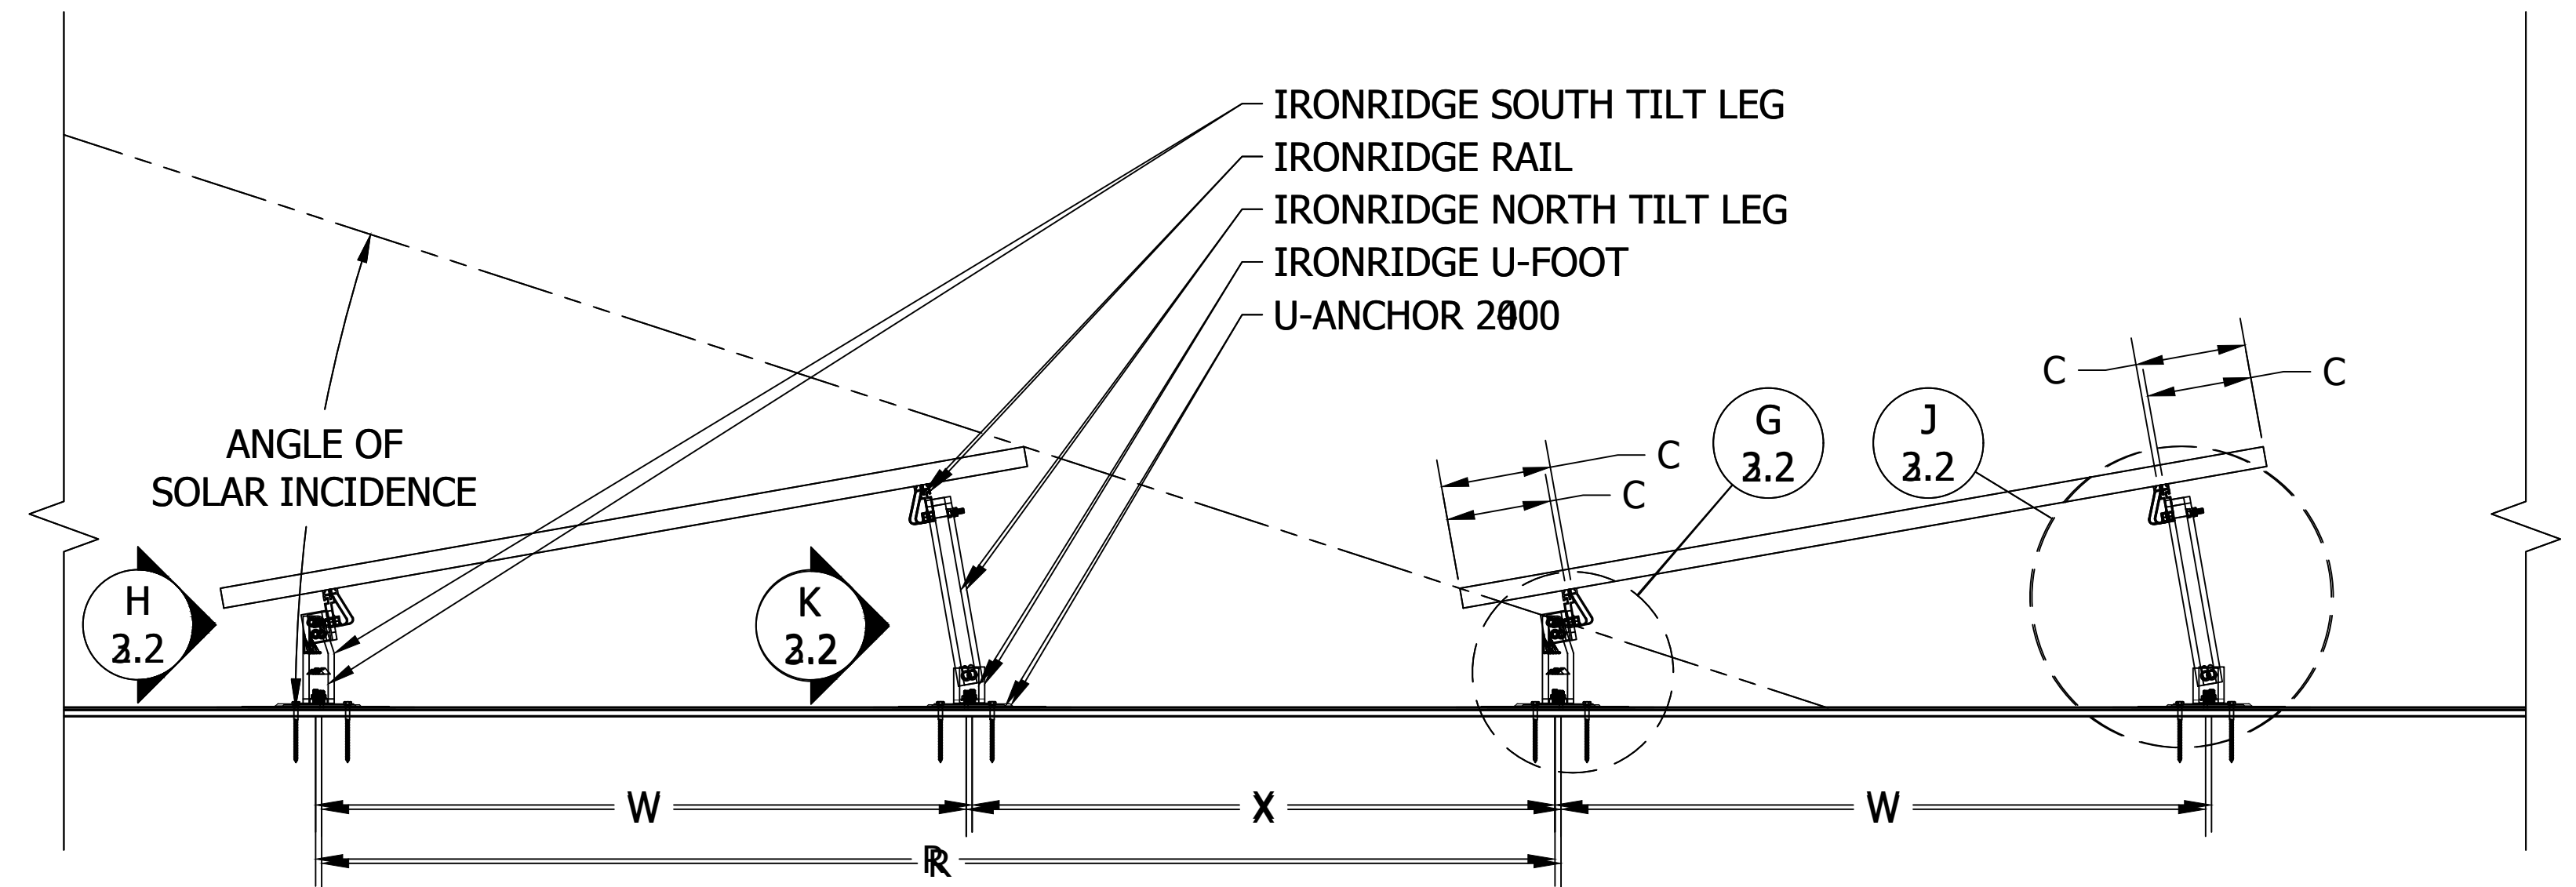


B SIDE VIEW, U-ANCHOR 2400, PORTRAIT MODULE
Scale: 1"=1'-0"

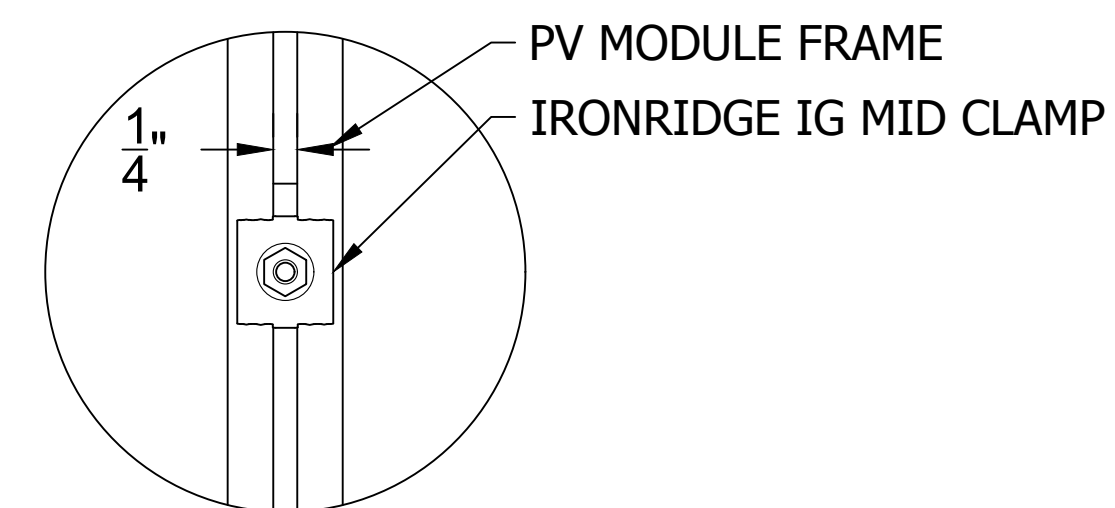


C DETAIL, MID CLAMP PLAN
Scale: 6"=1'-0"

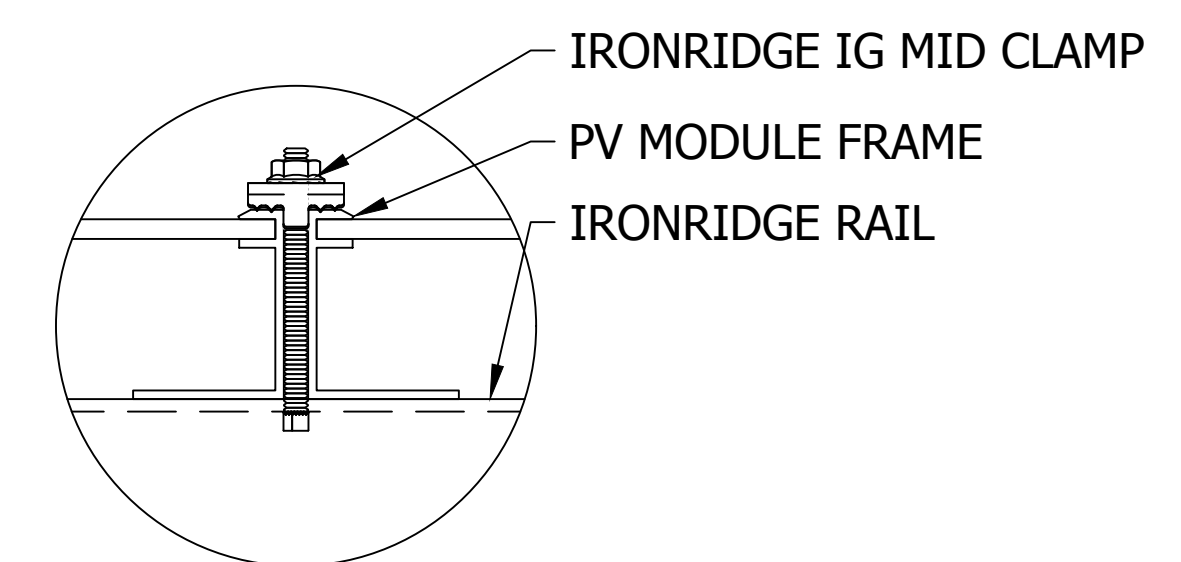


D DETAIL, MID CLAMP FRONT
Scale: 6"=1'-0"

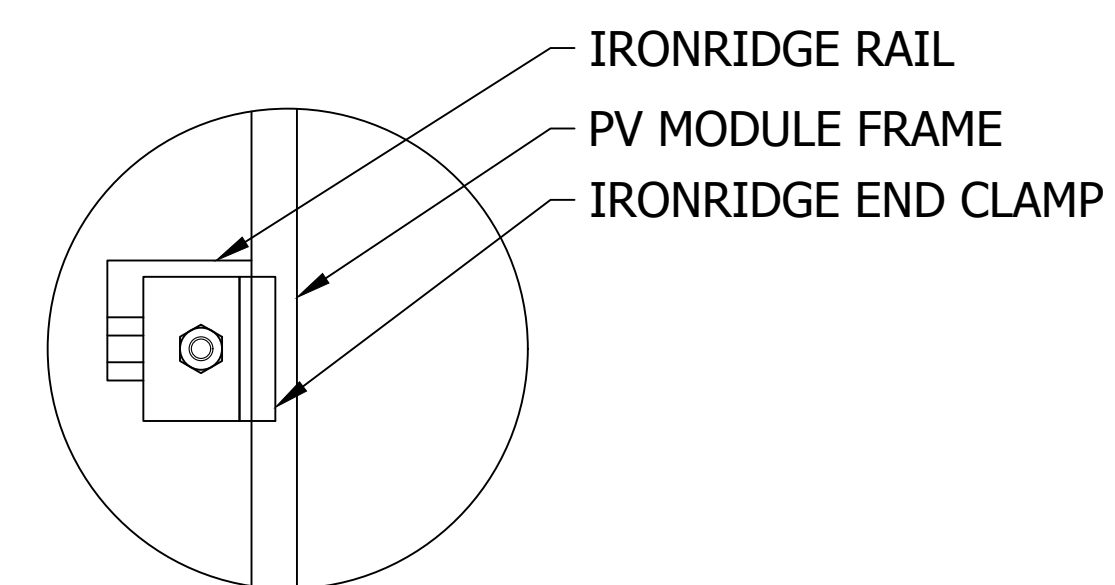


E DETAIL, END CLAMP PLAN
Scale: 6"=1'-0"

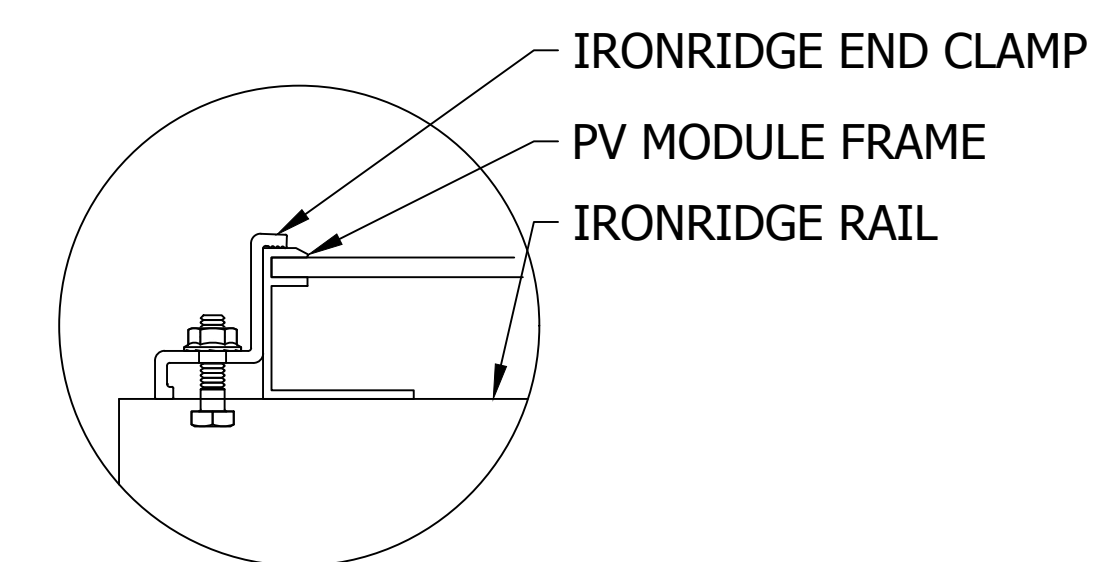


F DETAIL, END CLAMP FRONT
Scale: 6"=1'-0"

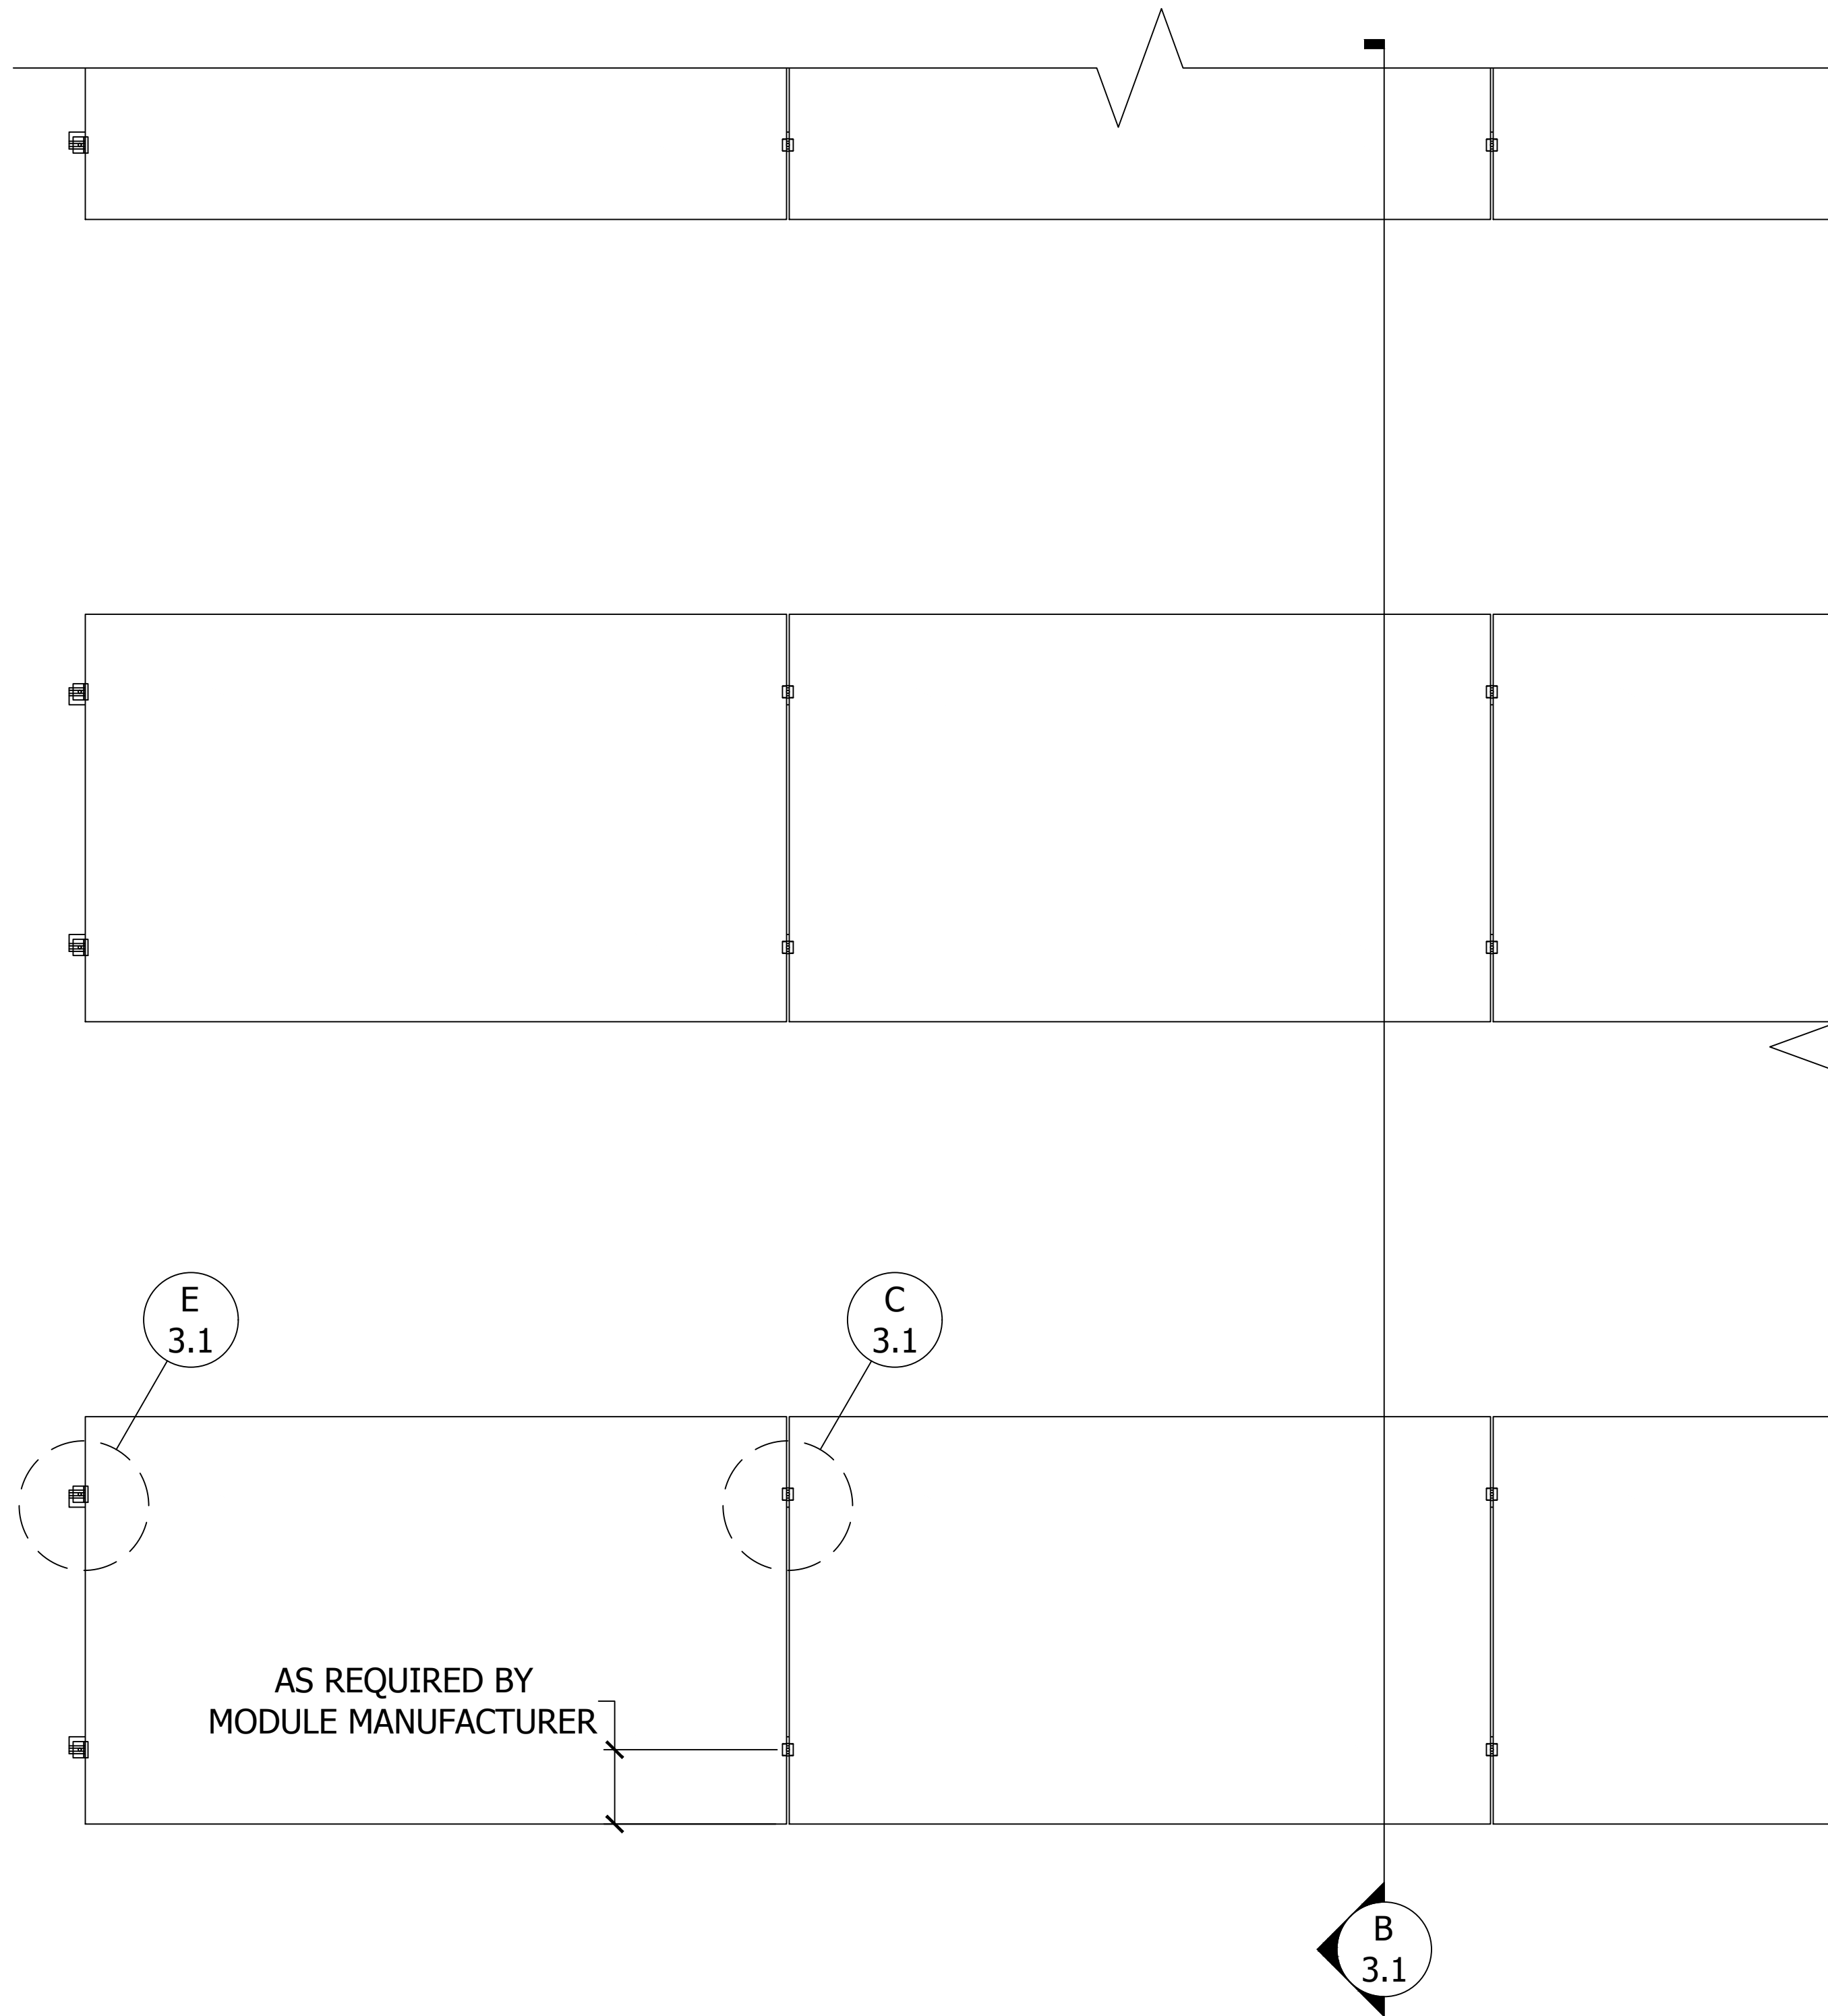


A PLAN VIEW, U-ANCHOR 2400, LANDSCAPE MODULE
Scale: 1"=1'-0"

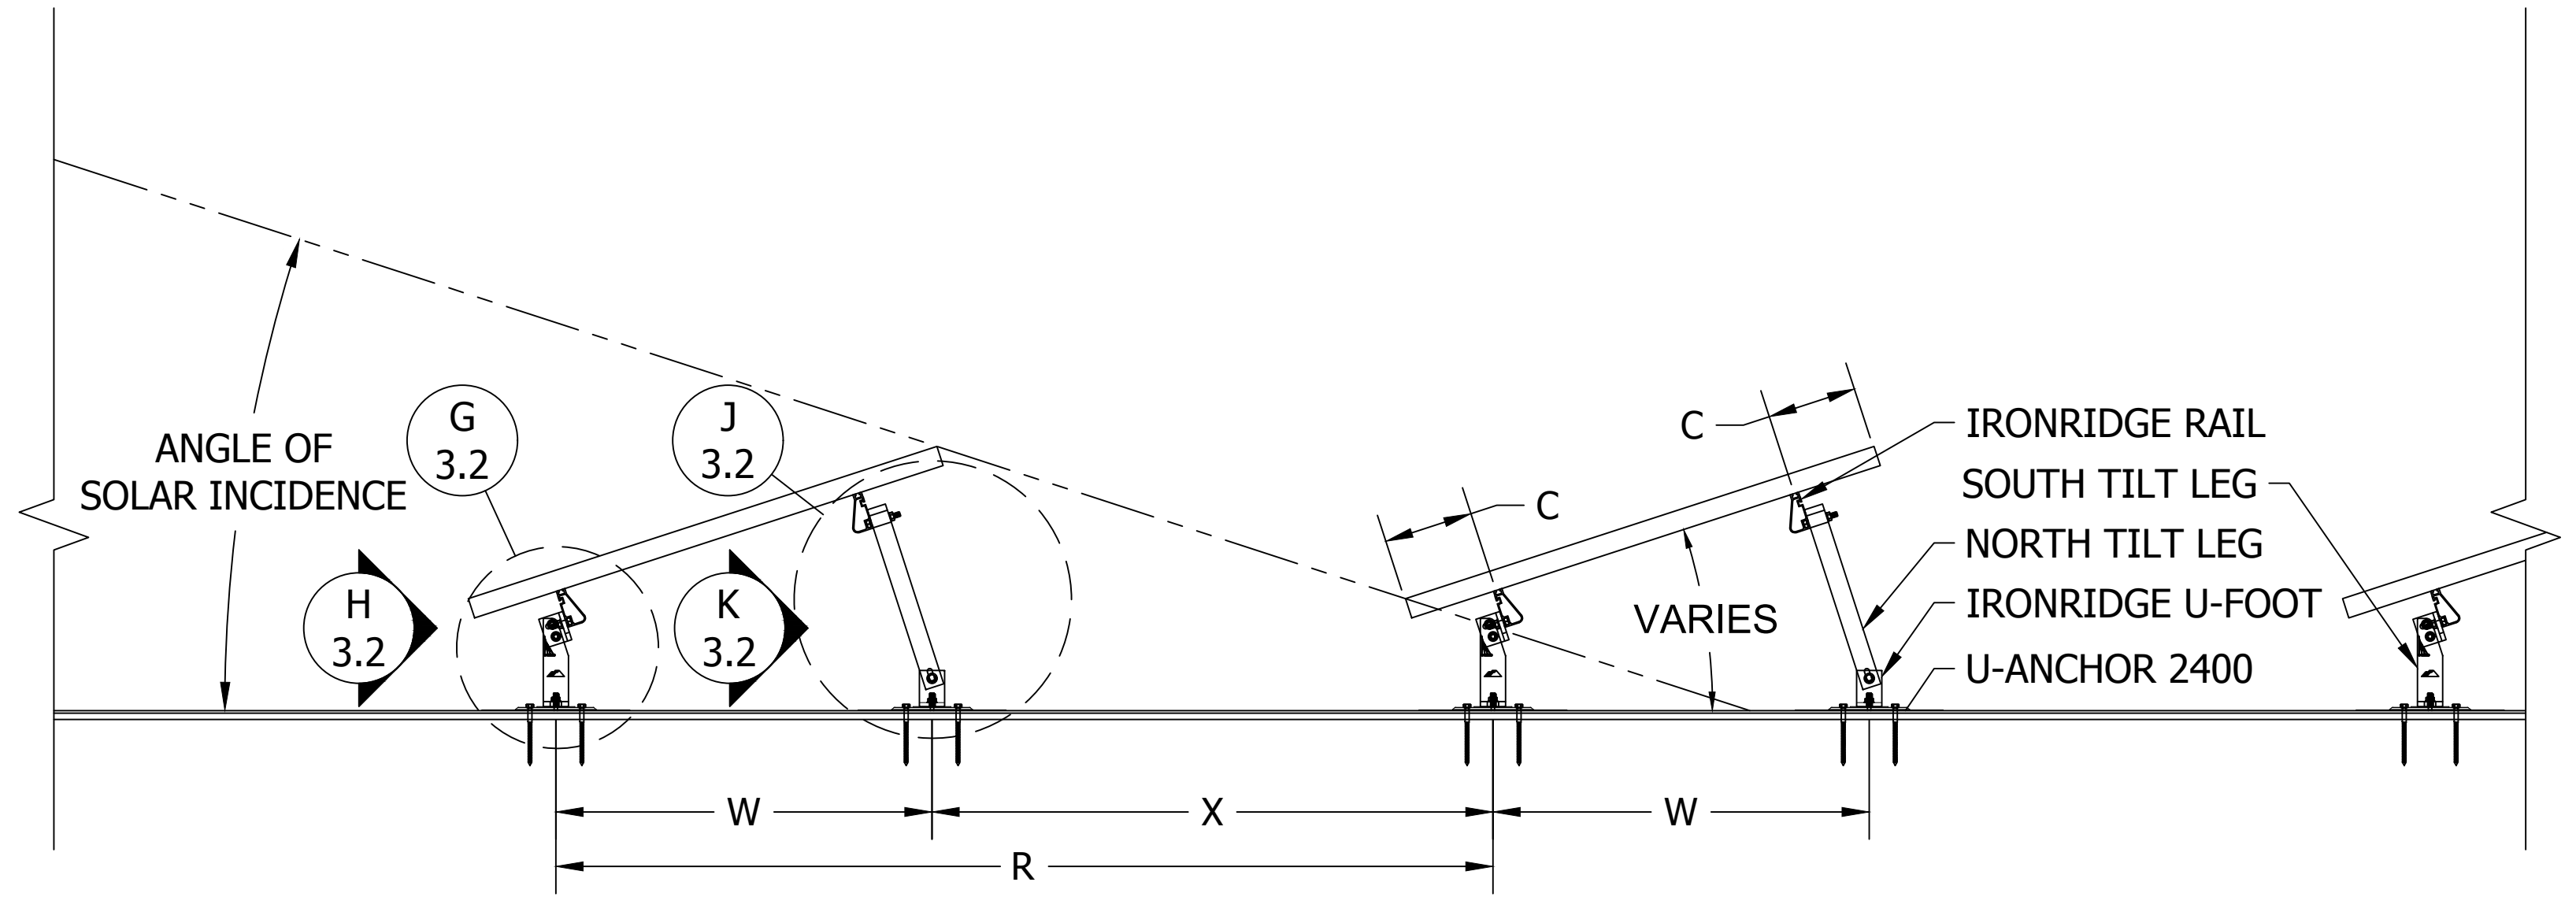


B SIDE VIEW, U-ANCHOR 2400, LANDSCAPE MODULE
Scale: 1"=1'-0"

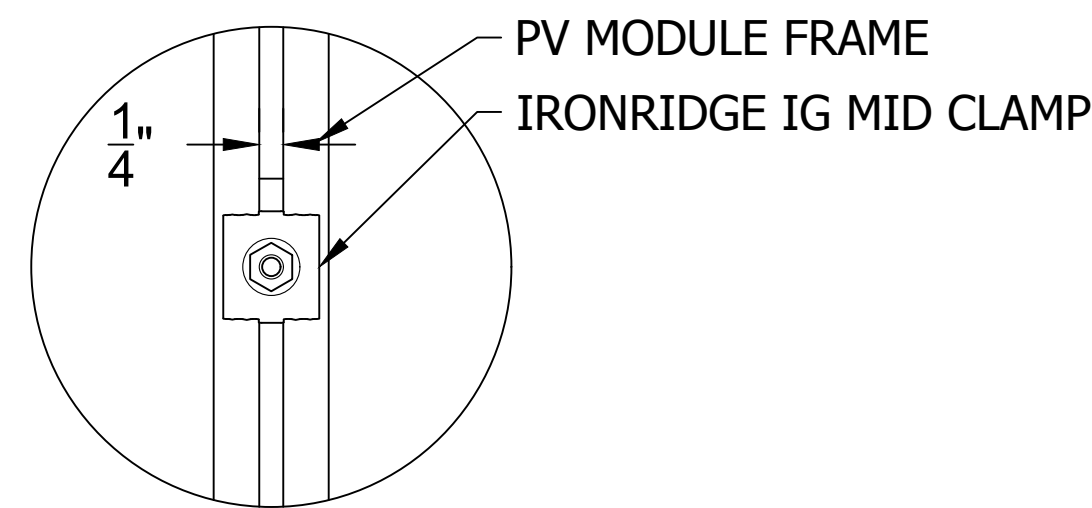


C DETAIL, MID CLAMP PLAN
Scale: 6"=1'-0"

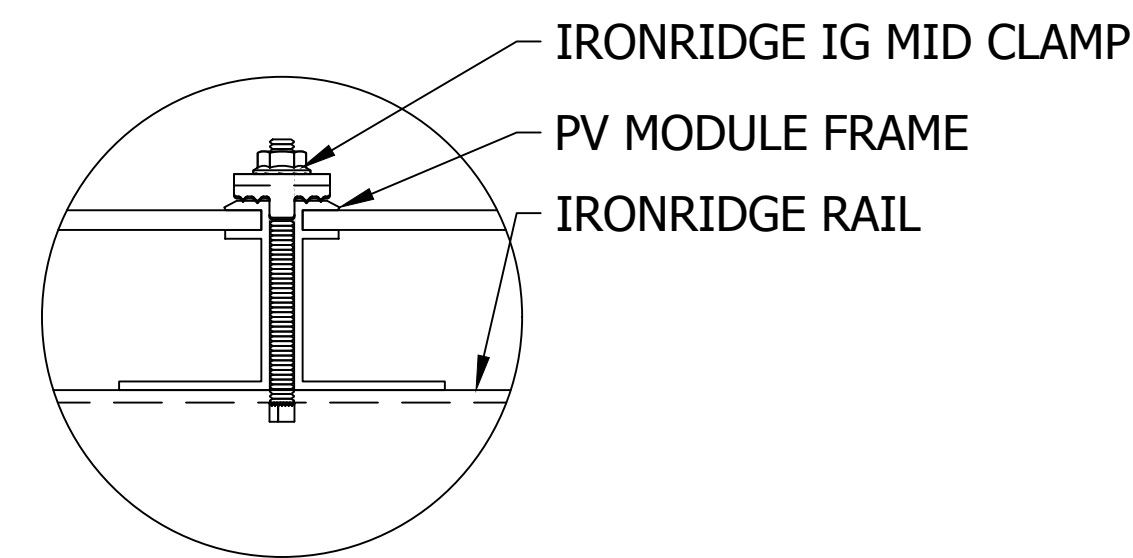


D DETAIL, MID CLAMP FRONT
Scale: 6"=1'-0"

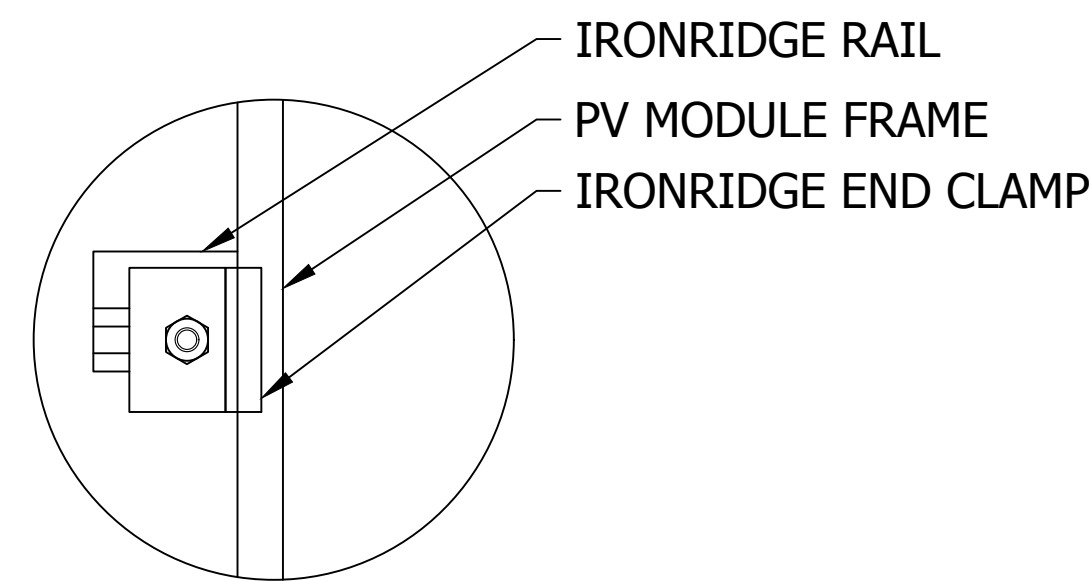


E DETAIL, END CLAMP PLAN
Scale: 6"=1'-0"

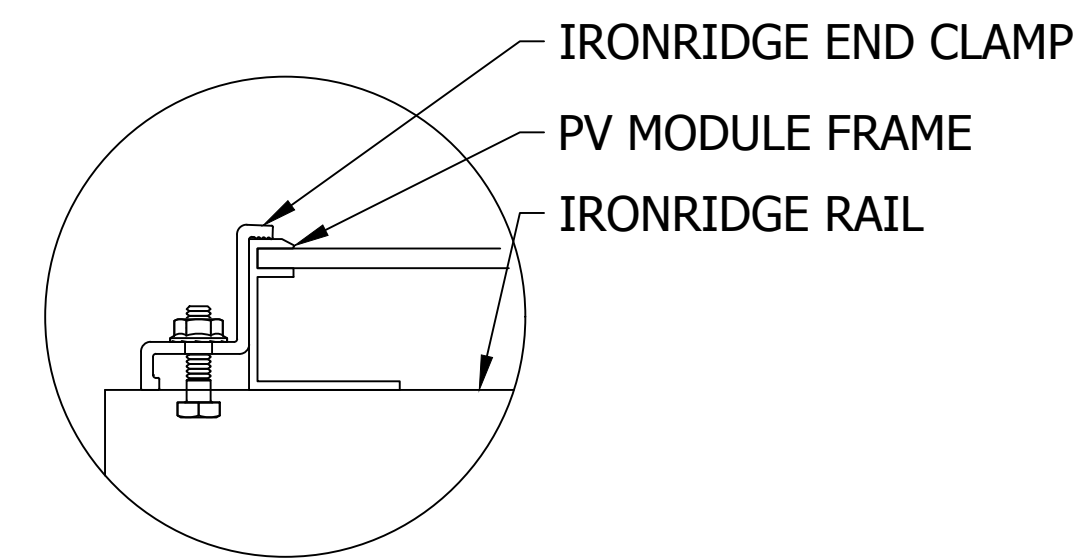


F DETAIL, END CLAMP FRONT
Scale: 6"=1'-0"

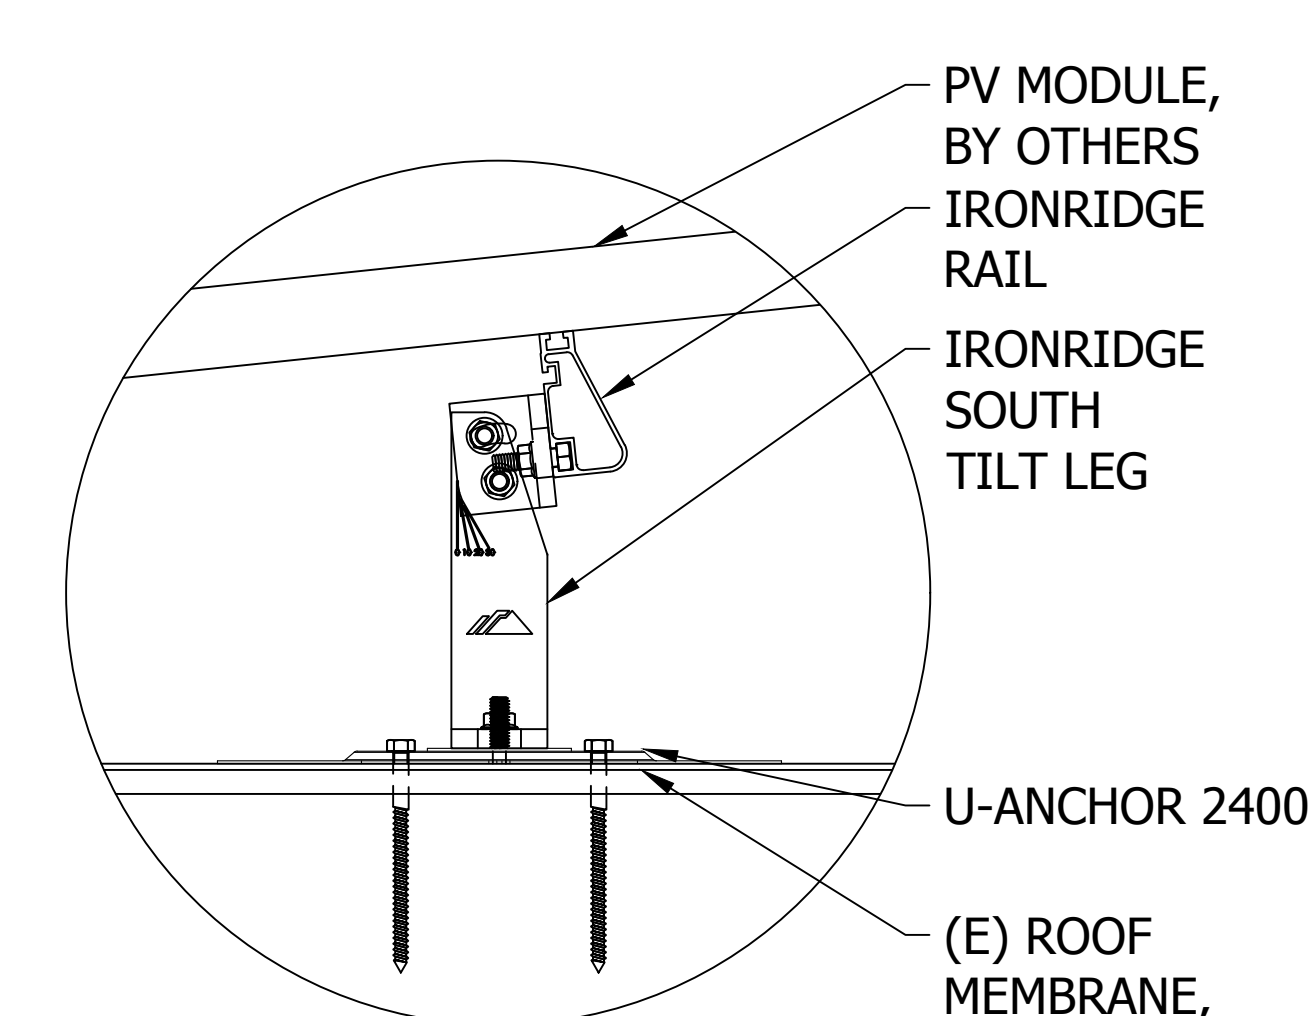


G STANDOFF DETAIL
Scale: 3"=1'-0"

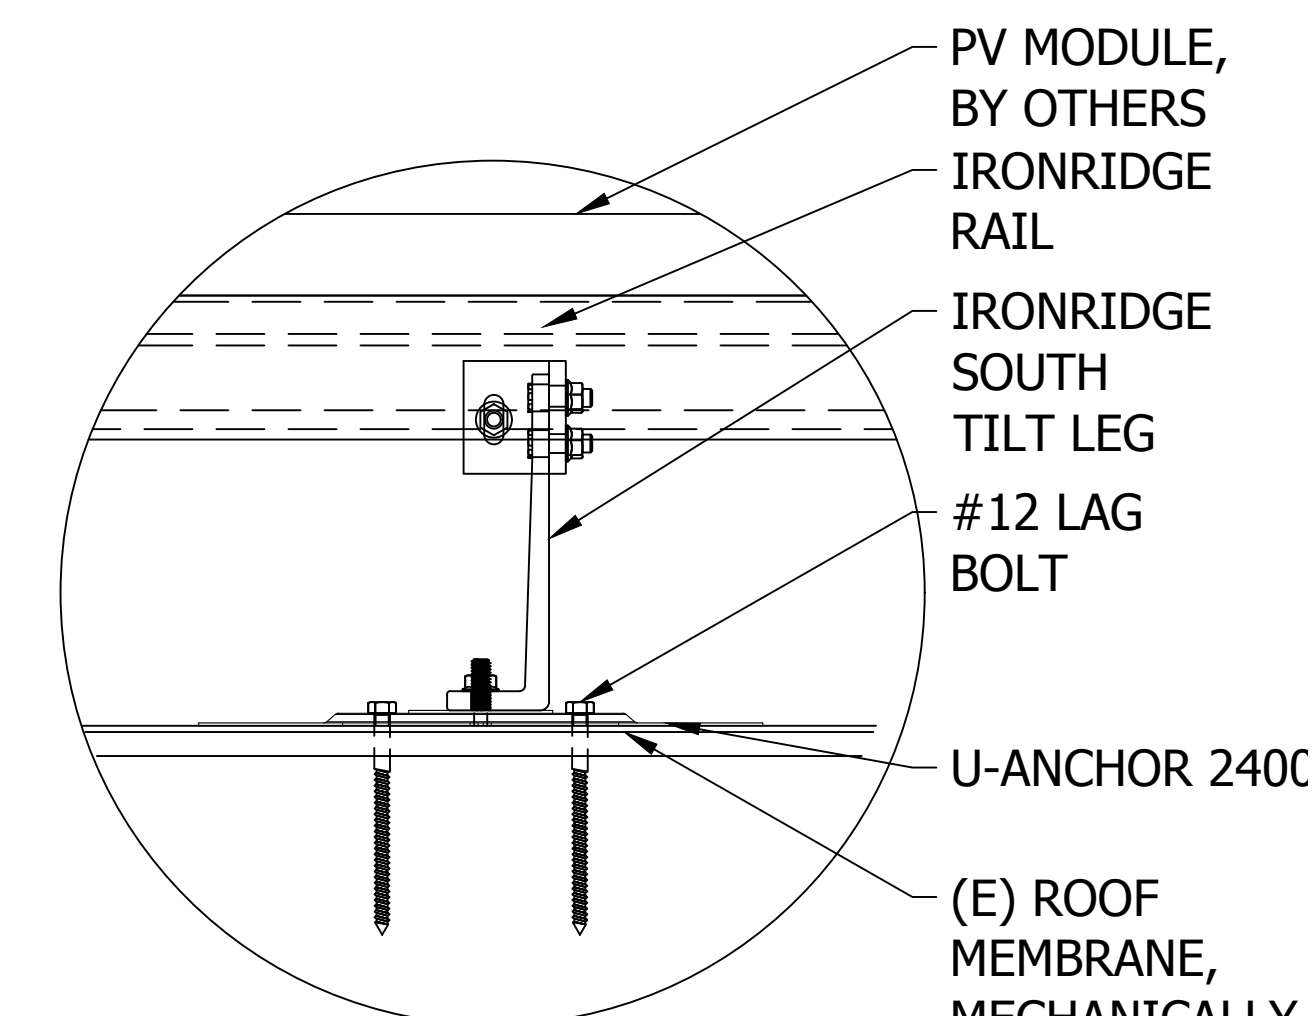


H STANDOFF DETAIL
Scale: 3"=1'-0"

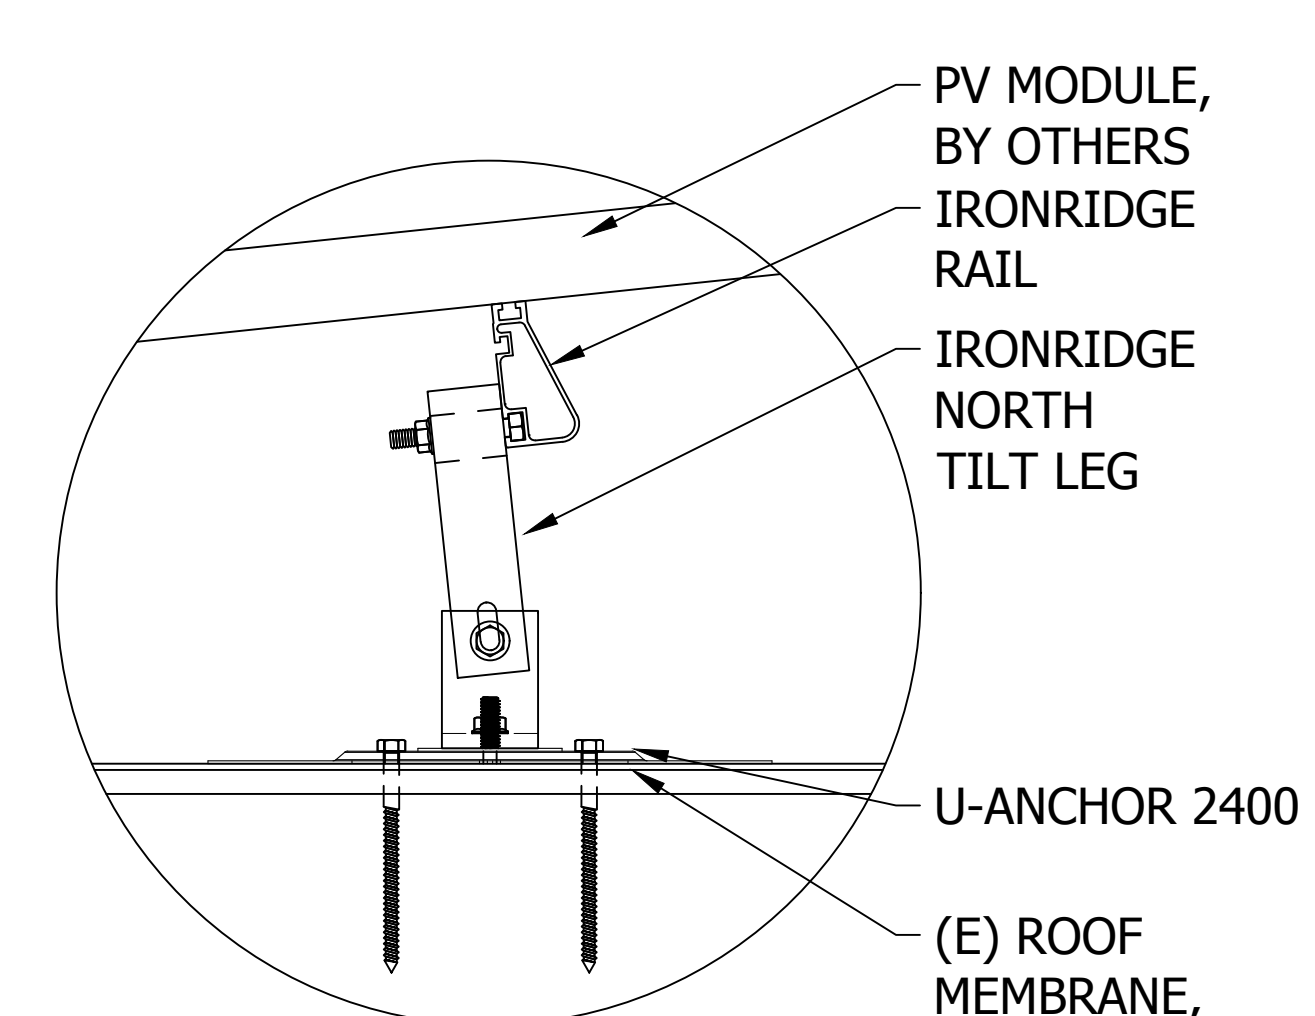


J STANDOFF DETAIL
Scale: 3"=1'-0"

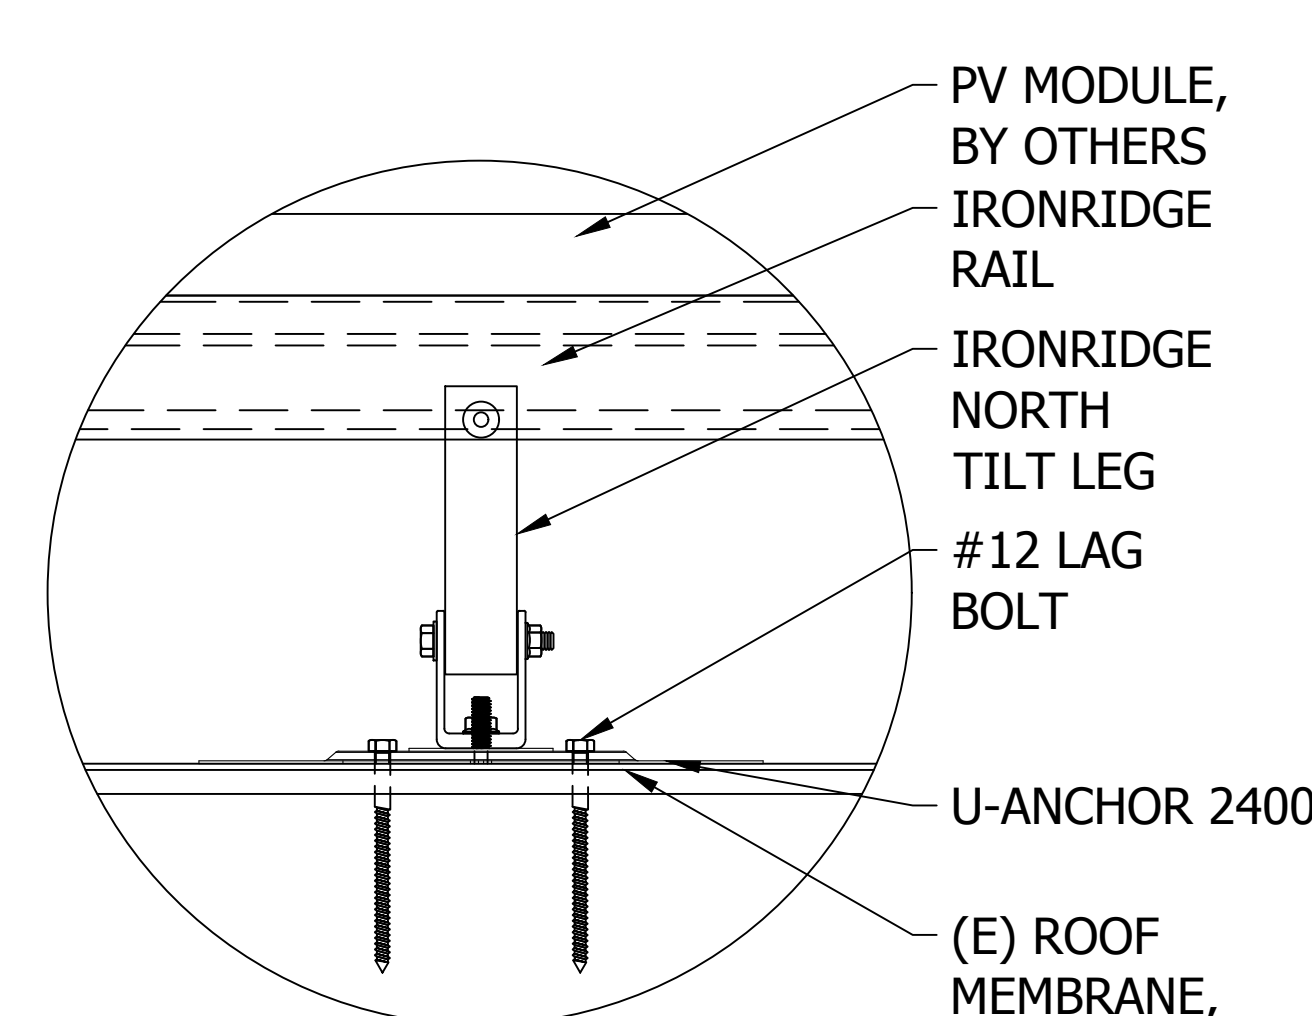


K STANDOFF DETAIL
Scale: 3"=1'-0"

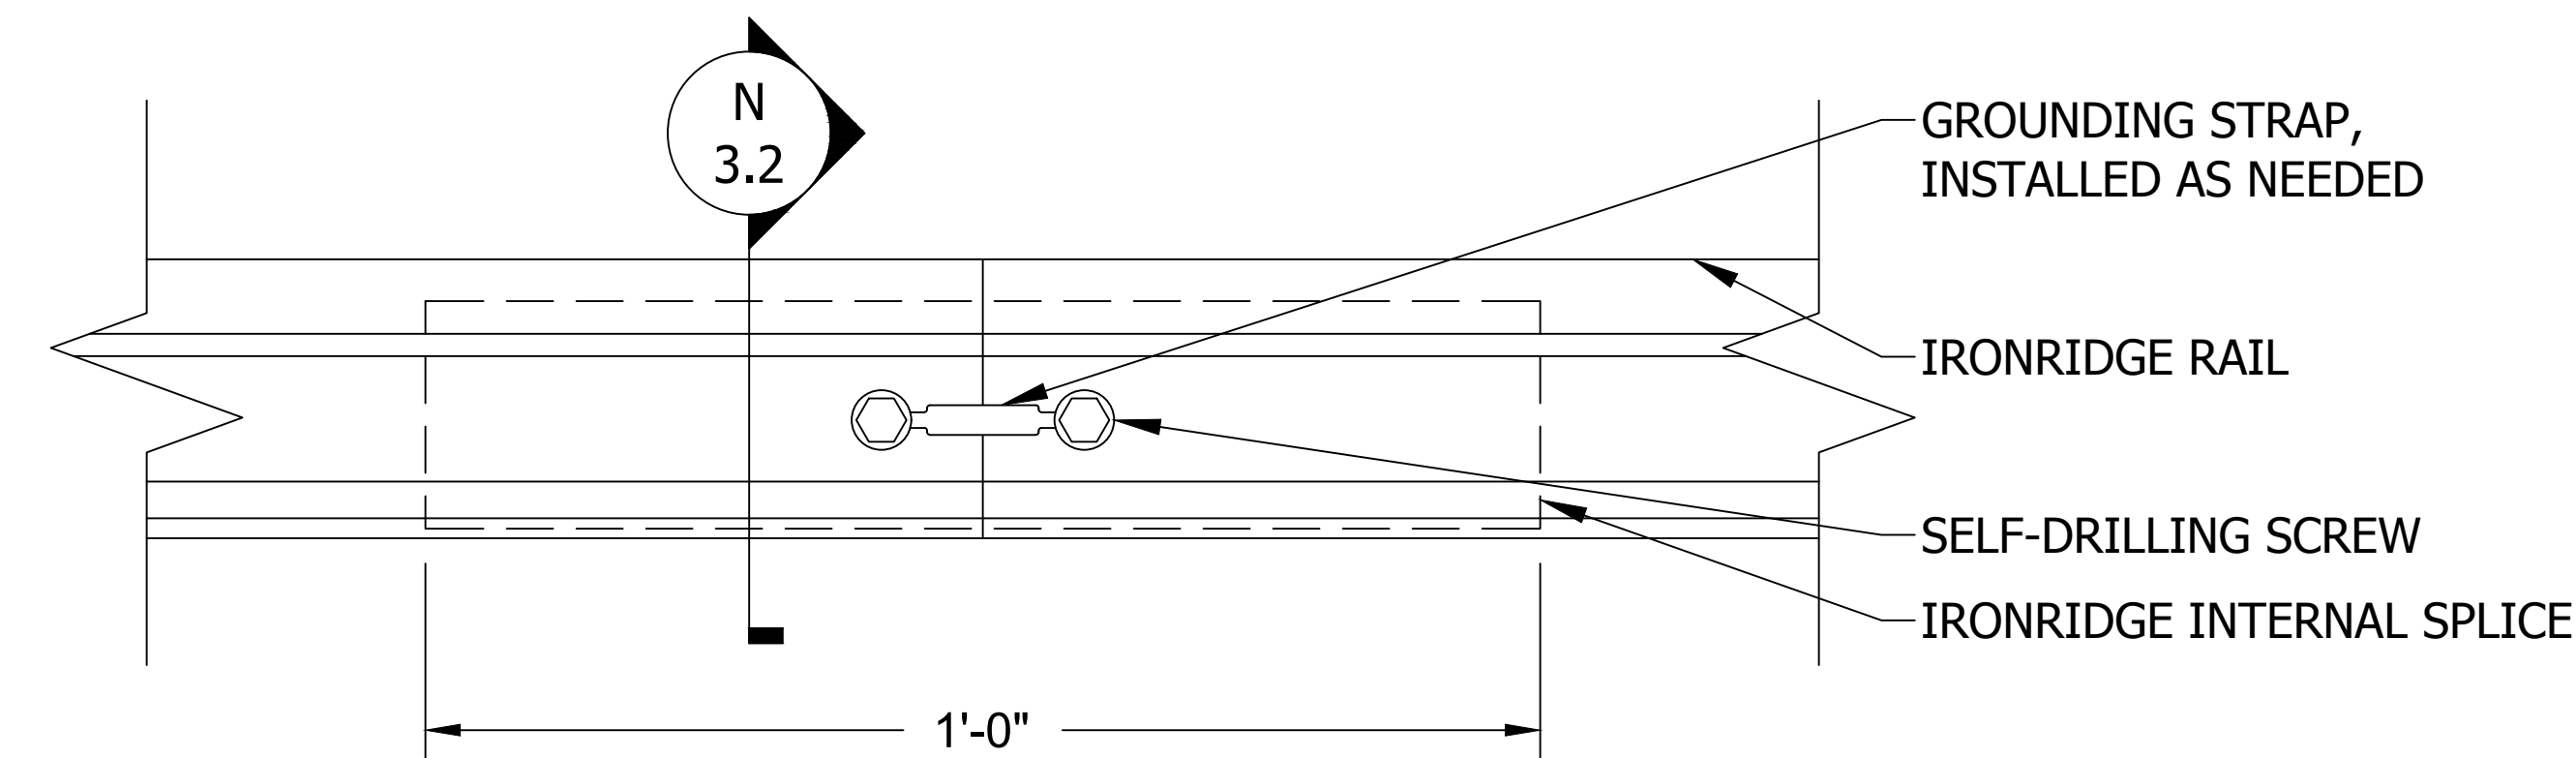


L DETAIL, SPLICE CONNECTION, IRONRIDGE RAIL
6"=1'-0"

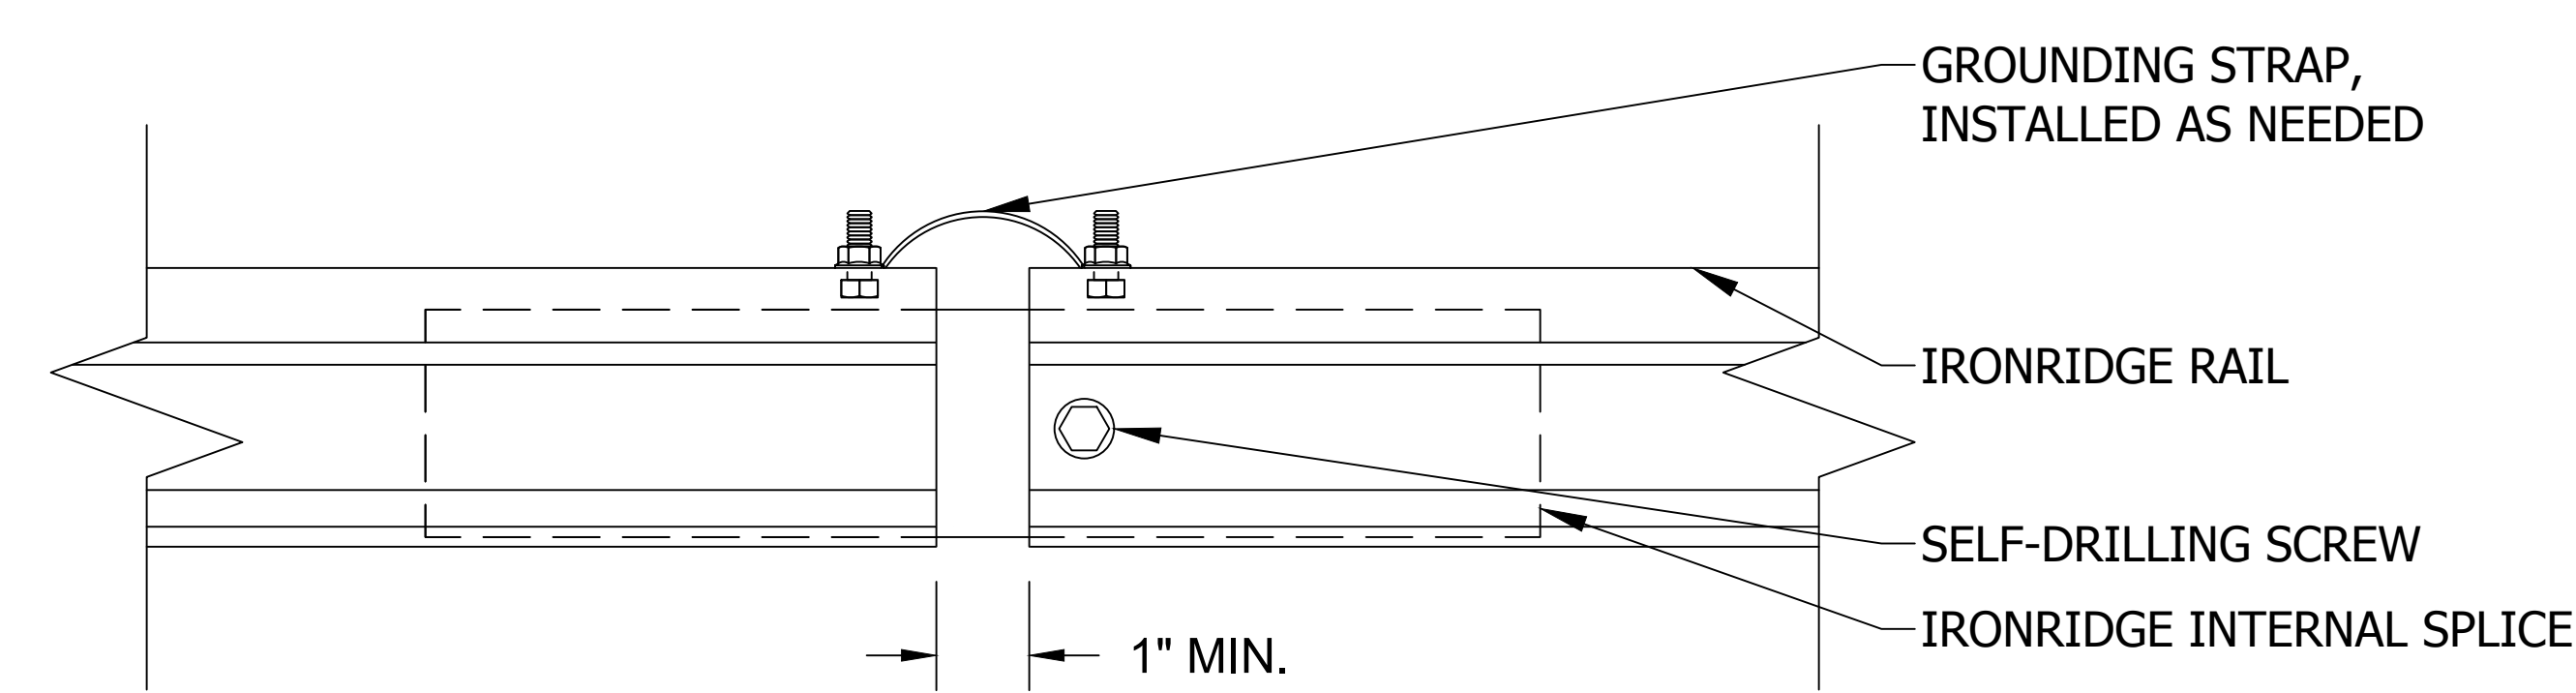


M DETAIL, EXPANSION JOINT CONNECTION, IRONRIDGE RAIL
6"=1'-0"

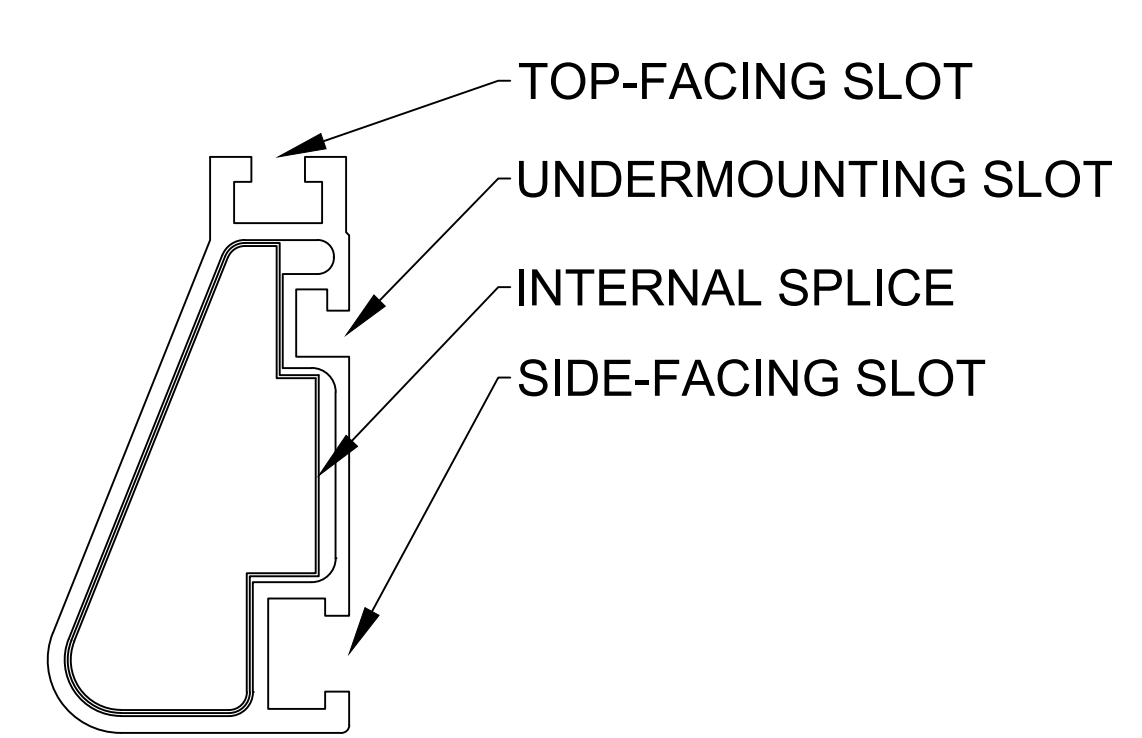


N DETAIL, INTERNAL SPLICE, IRONRIDGE RAIL
1'-0"=1'-0"

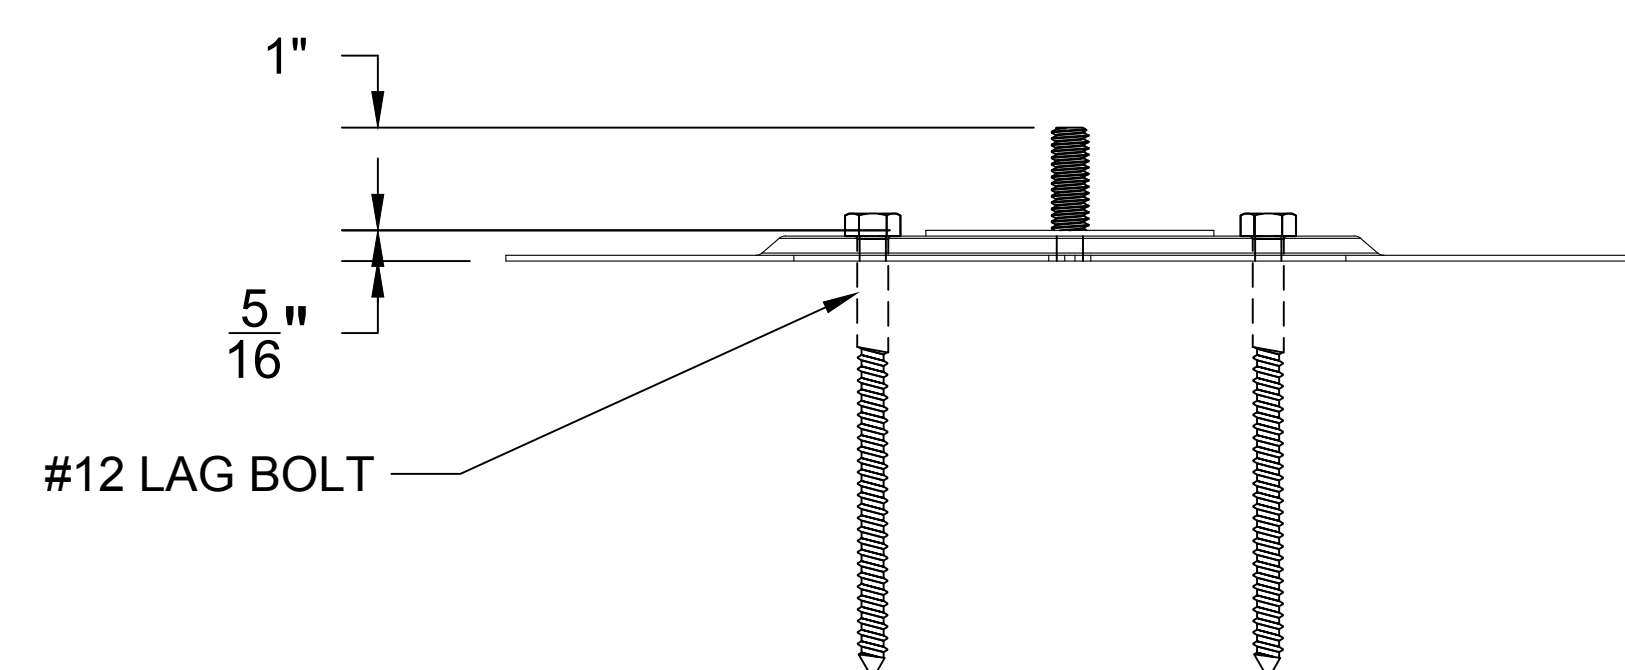


T U-ANCHOR 2400, SIDE VIEW

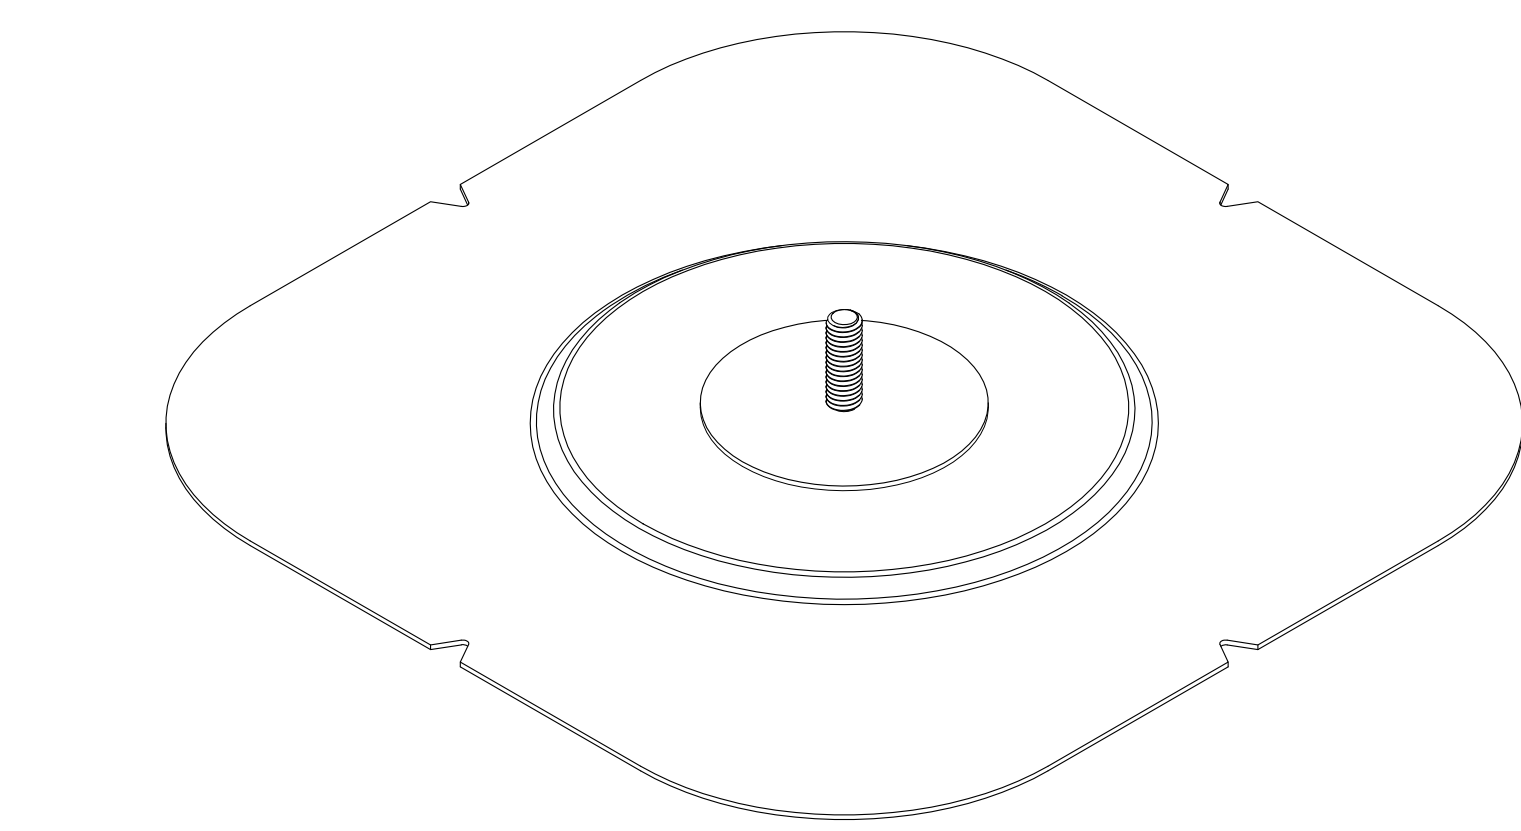


Q U-ANCHOR 2400, PERSPECTIVE VIEW

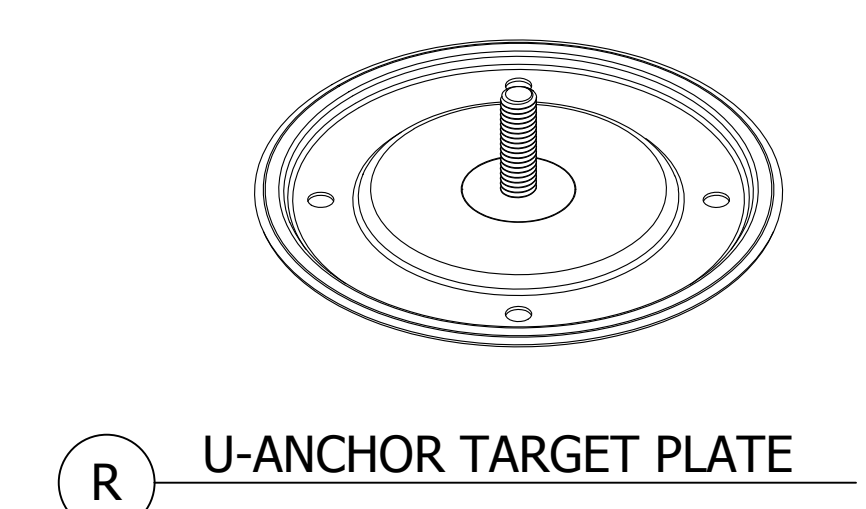

R U-ANCHOR TARGET PLATE

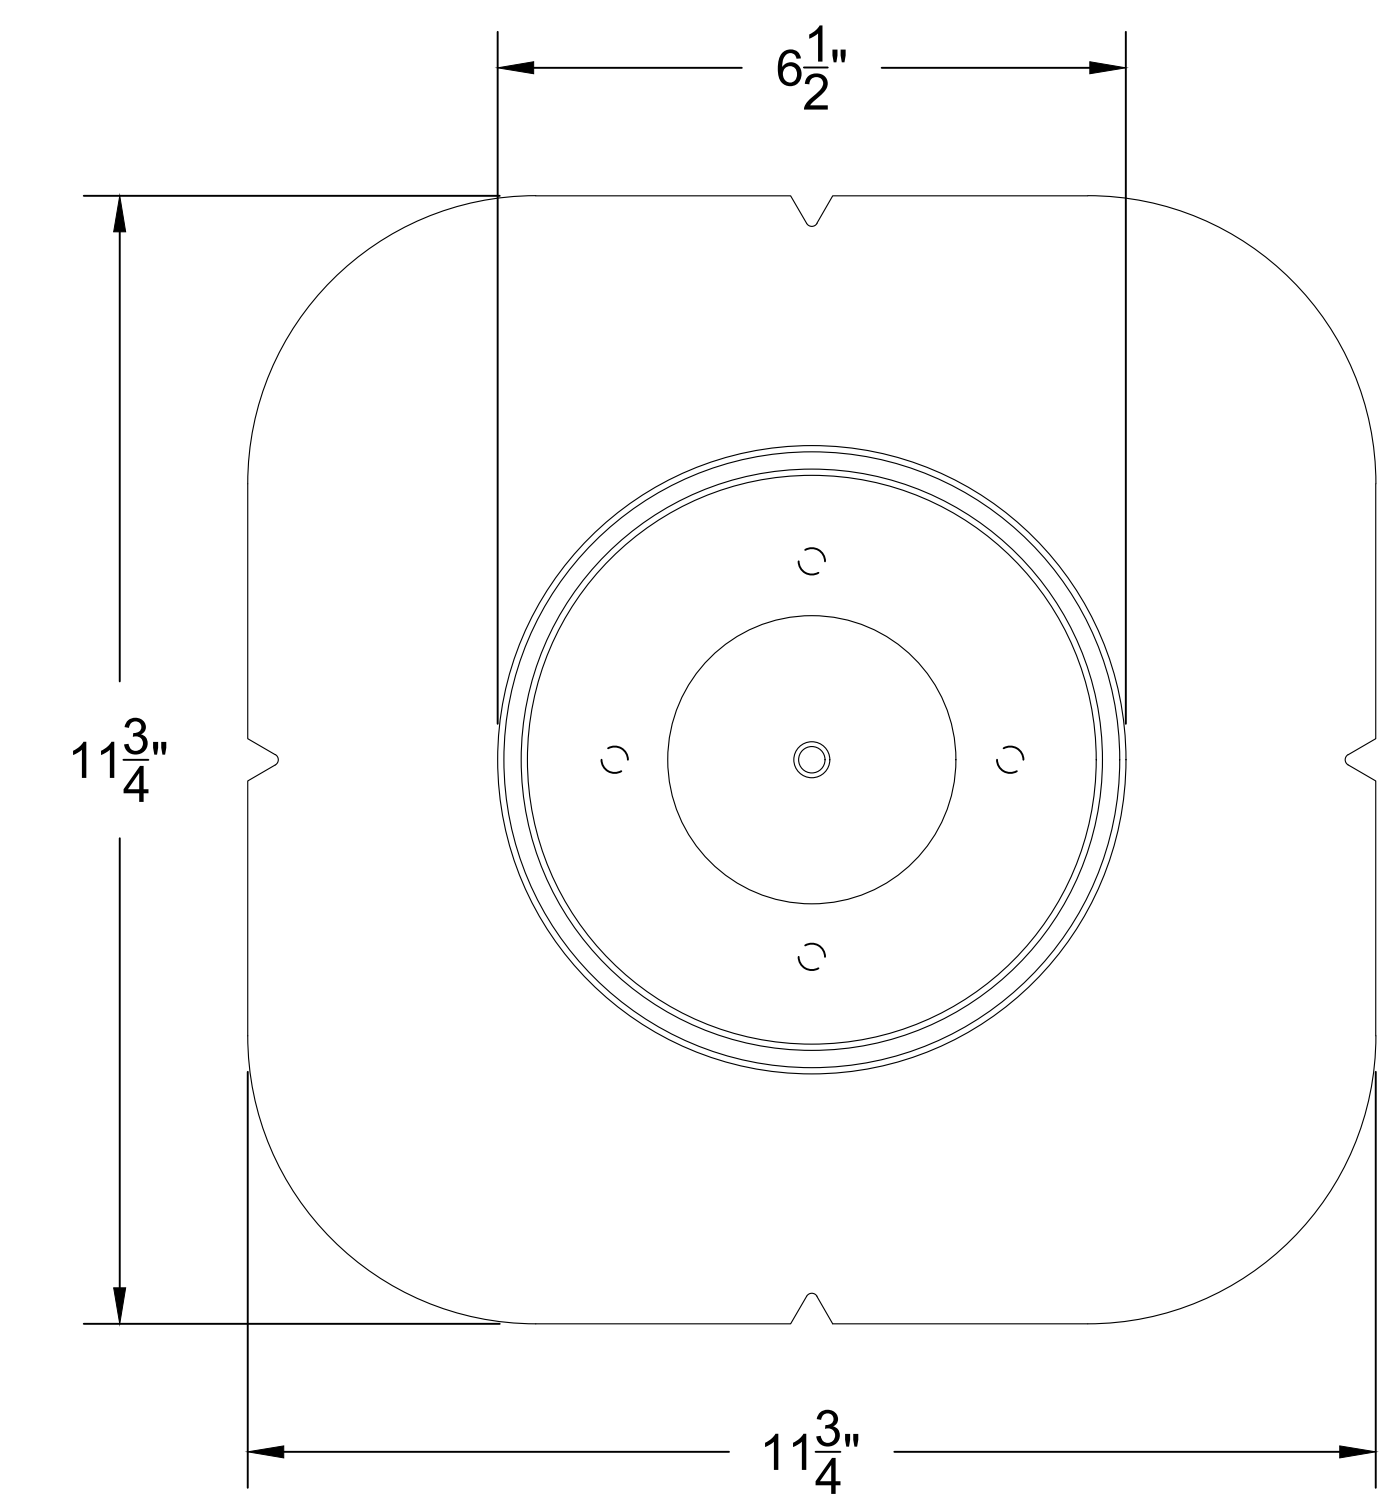

S U-ANCHOR 2400, PLAN VIEW

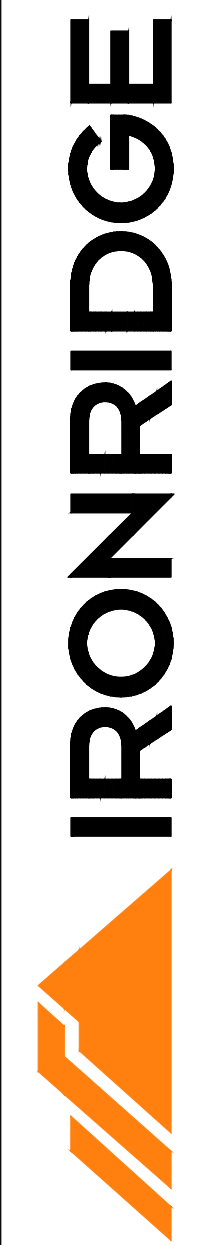

1495 ZEPHYR AVE., HAYWARD, CA 94544
800.227.9523 IRONRIDGE.COM

IRONRIDGE	CLIENT NAME	PROJECT NAME	PROJECT ADDRESS	SYSTEM KW/DC
		FLAT ROOF MOUNT SYSTEM		

WIND SPEED, MPH	SNOW LOAD, PSF	EXPOSURE CAT	RISK CAT	60-CELL, GENERIC	MODULE TYPE	MODULE W/DC	MODULE QTY
-	-	-	-	-	-	-	-

APPROVAL STATUS

NOT FOR CONSTRUCTION

REVISION HISTORY

REV	DESCRIPTION	DATE

SHEET NAME

FLAT ROOF COMPONENT DETAILS: U-ANCHOR 2400

JOB NO.	3.0 FR
ISSUE DATE	XX FEB 2016
SHEET NO.	IR 3.2
SHEET SIZE	24X36