




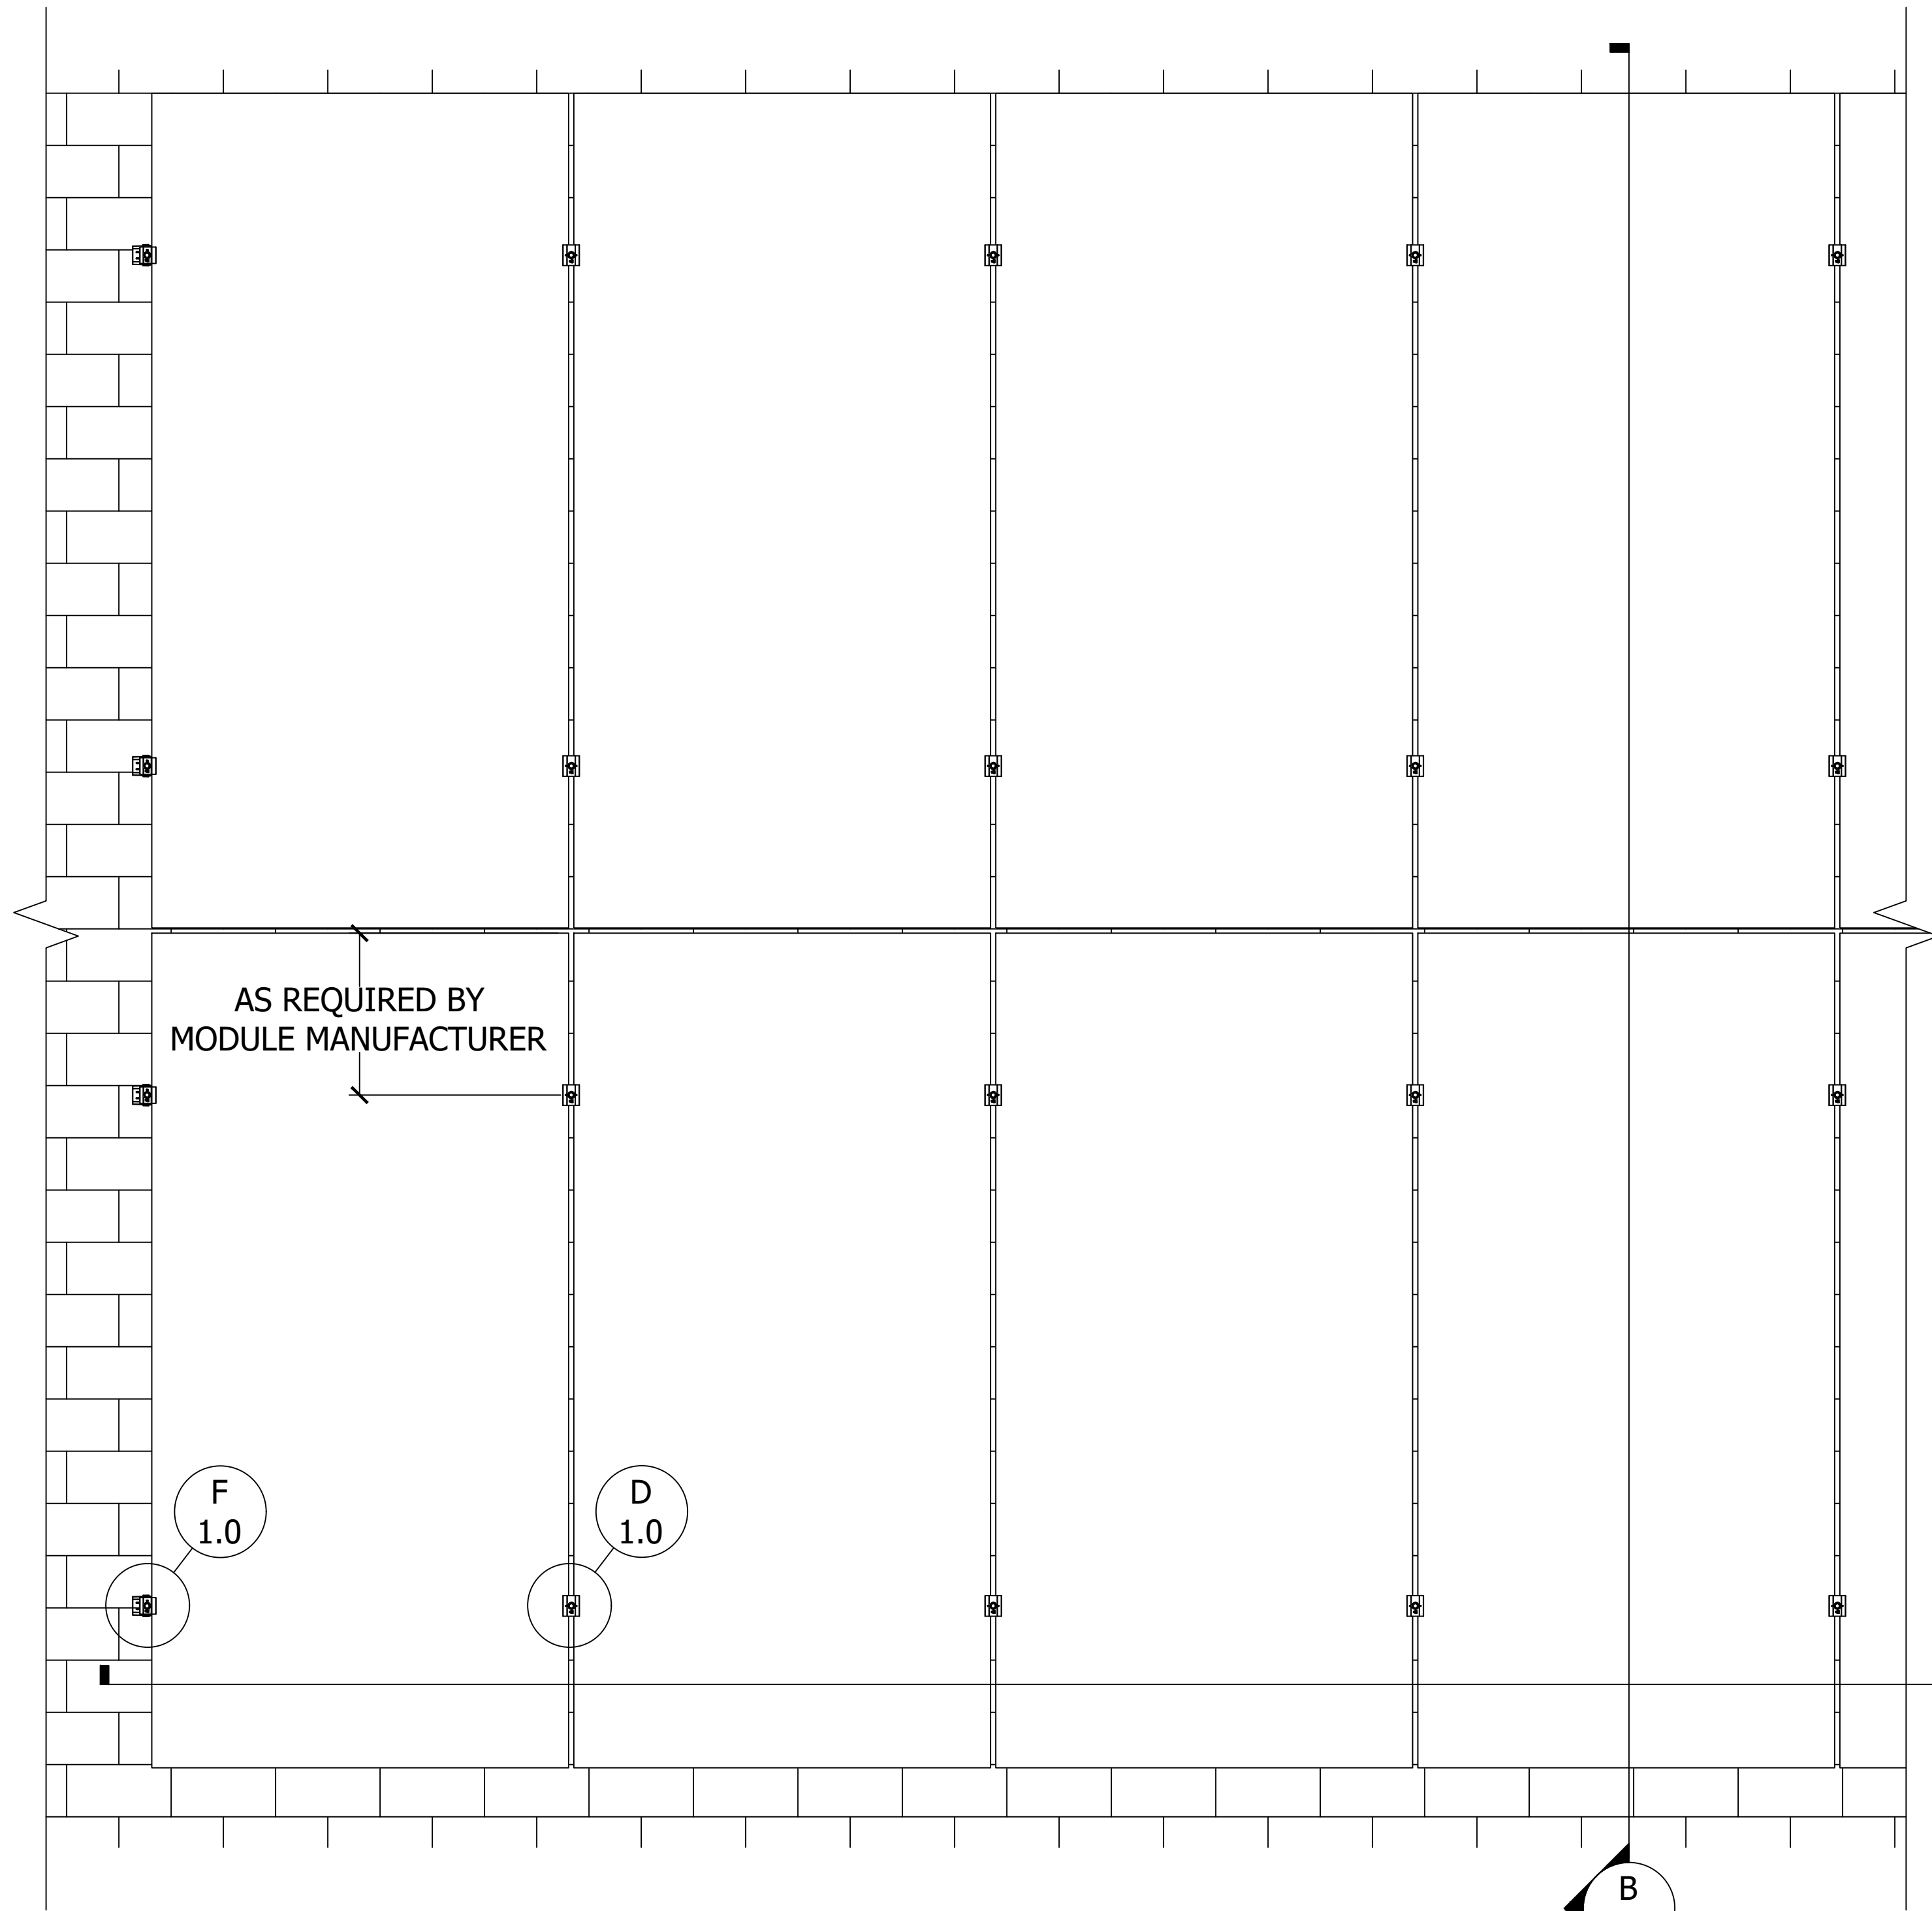


A PLAN VIEW, COMP ASSEMBLY, PORTRAIT MODULE
Scale: 1"=1'-0"

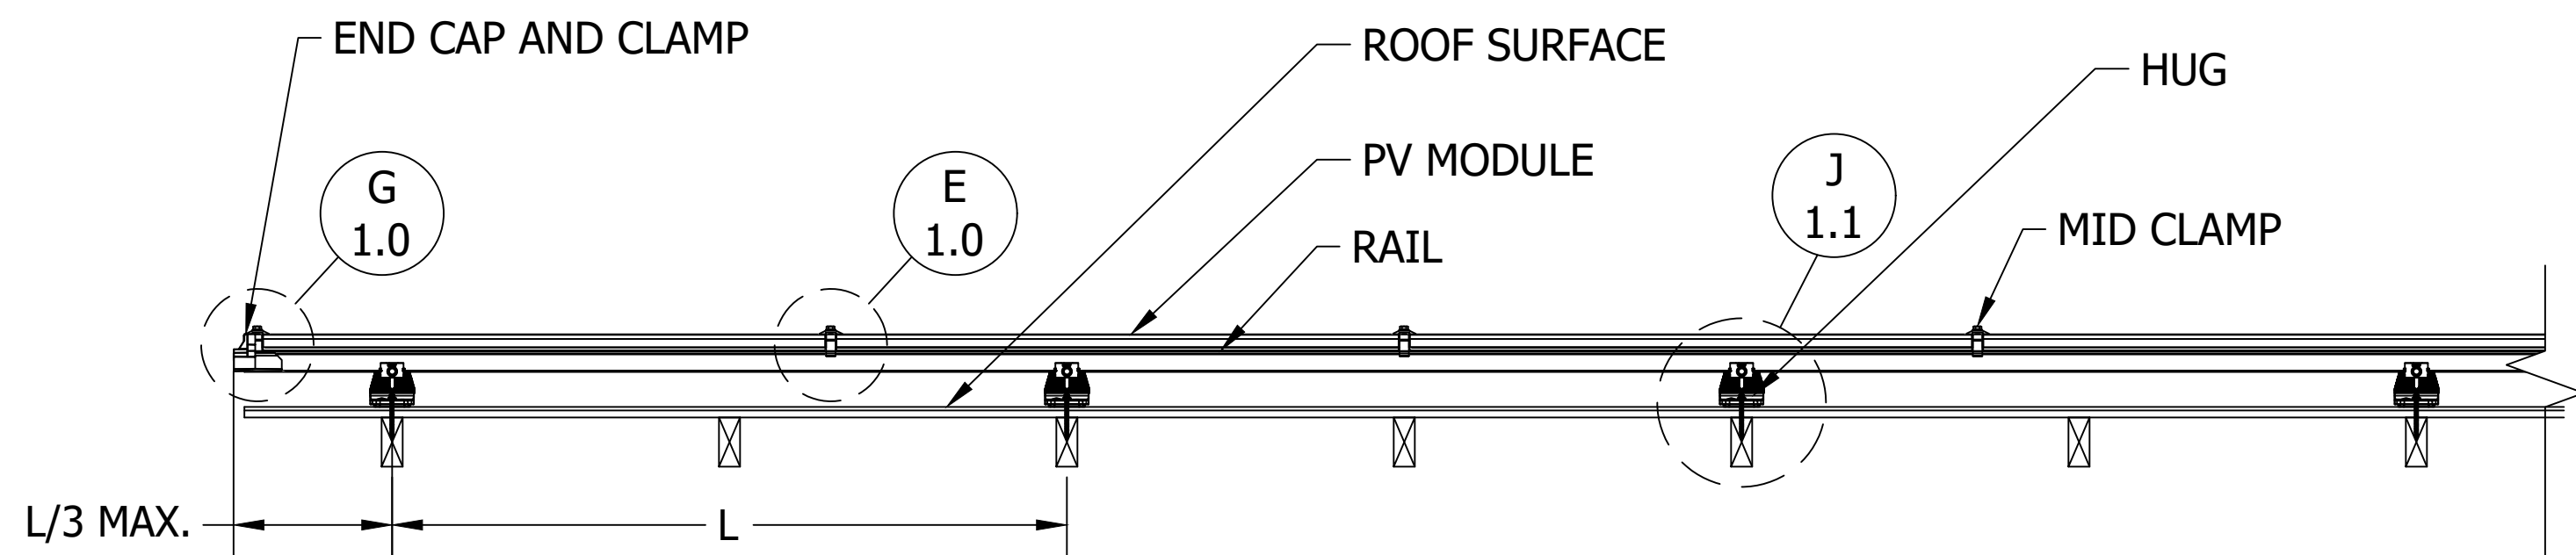


C FRONT VIEW, COMP ASSEMBLY, PORTRAIT MODULE
Scale: 1"=1'-0"

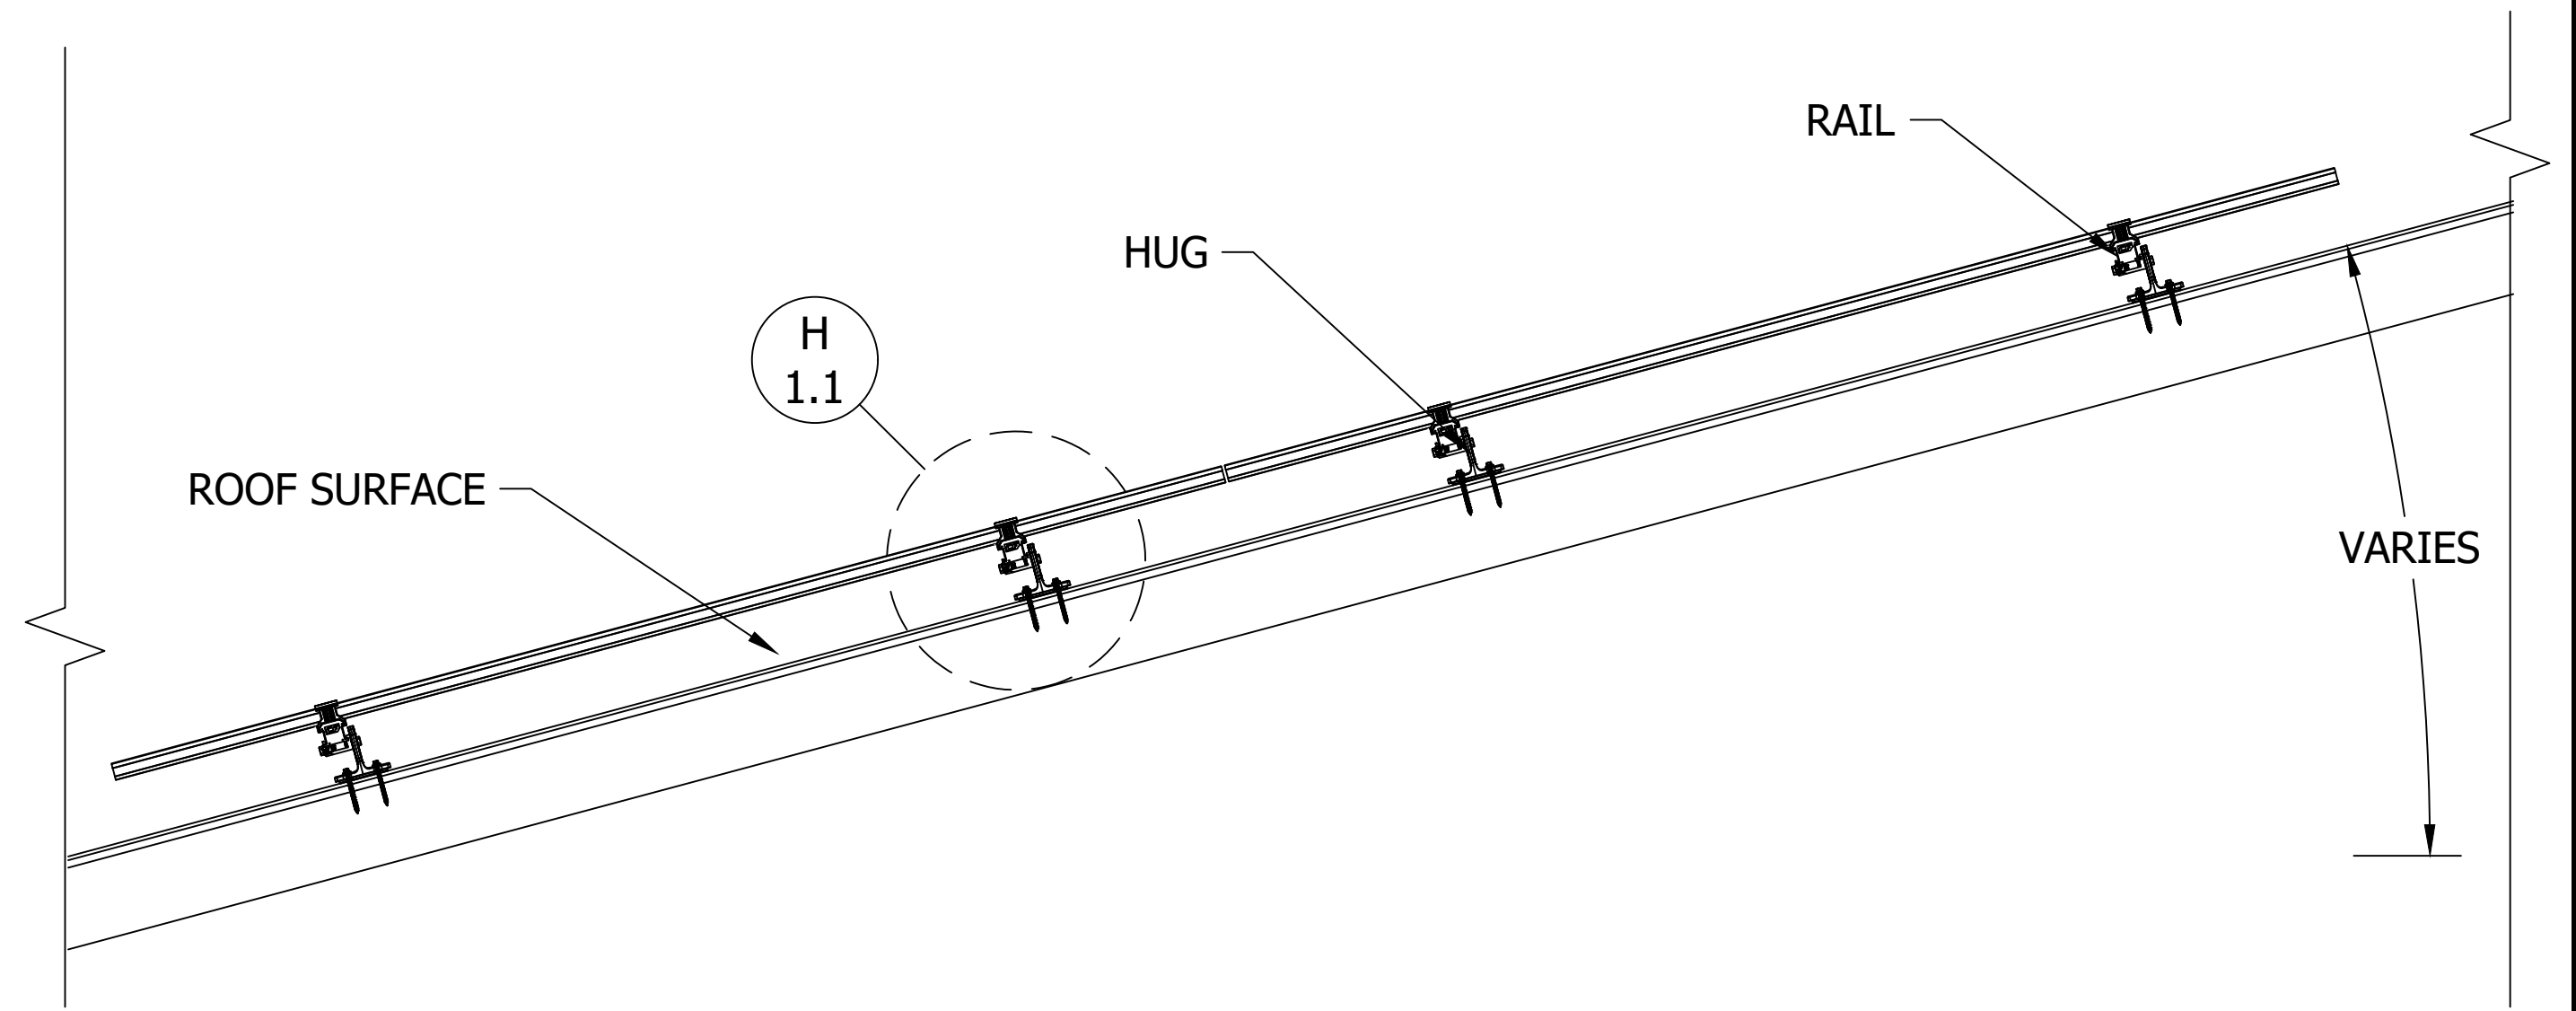


B SIDE VIEW, COMP ASSEMBLY, PORTRAIT MODULE
Scale: 1"=1'-0"

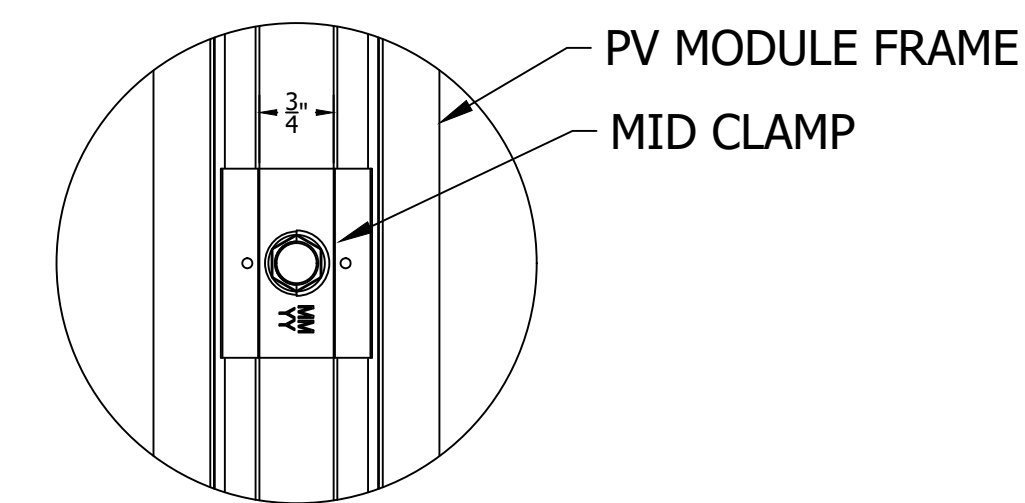


D DETAIL, MID CLAMP PLAN
Scale: 6"=1'-0"

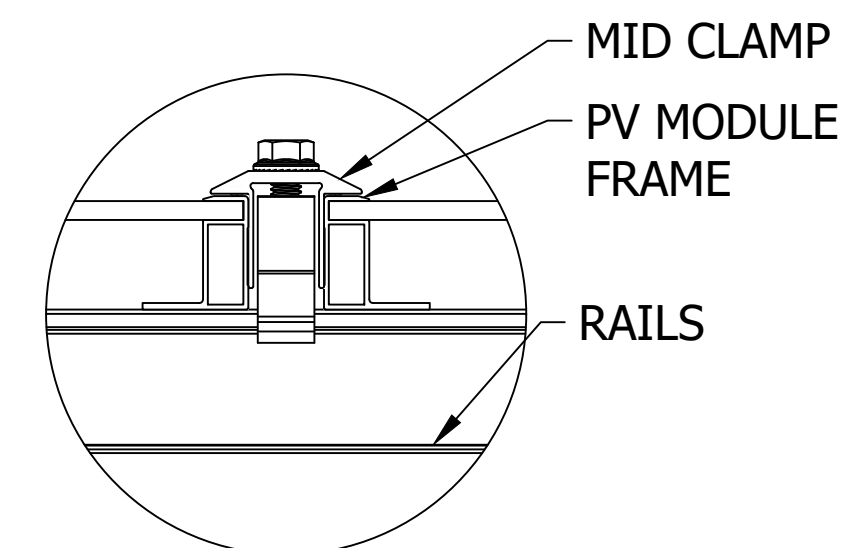


E DETAIL, MID CLAMP FRONT
Scale: 6"=1'-0"

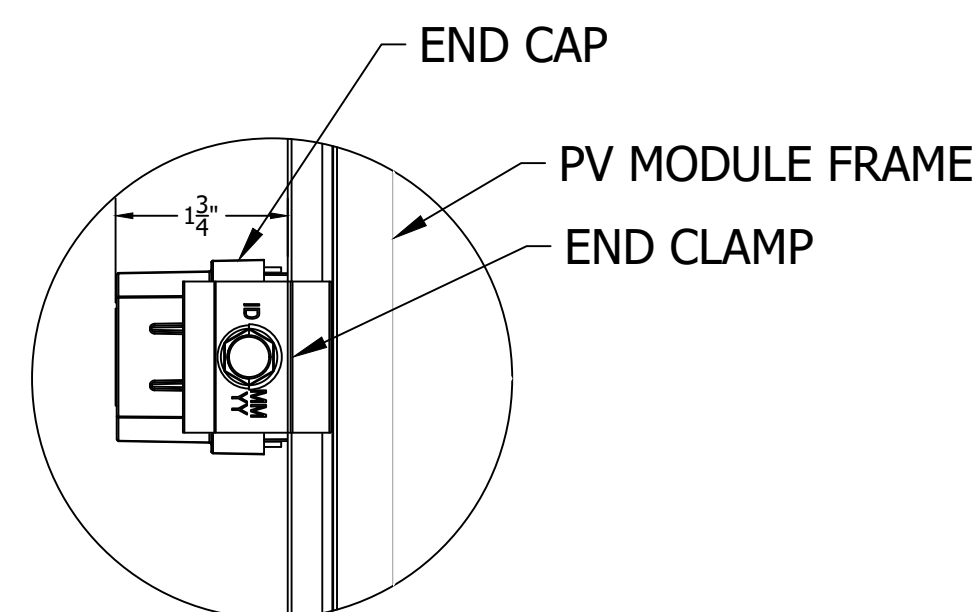


F DETAIL, END CAP AND CLAMP PLAN
Scale: 6"=1'-0"

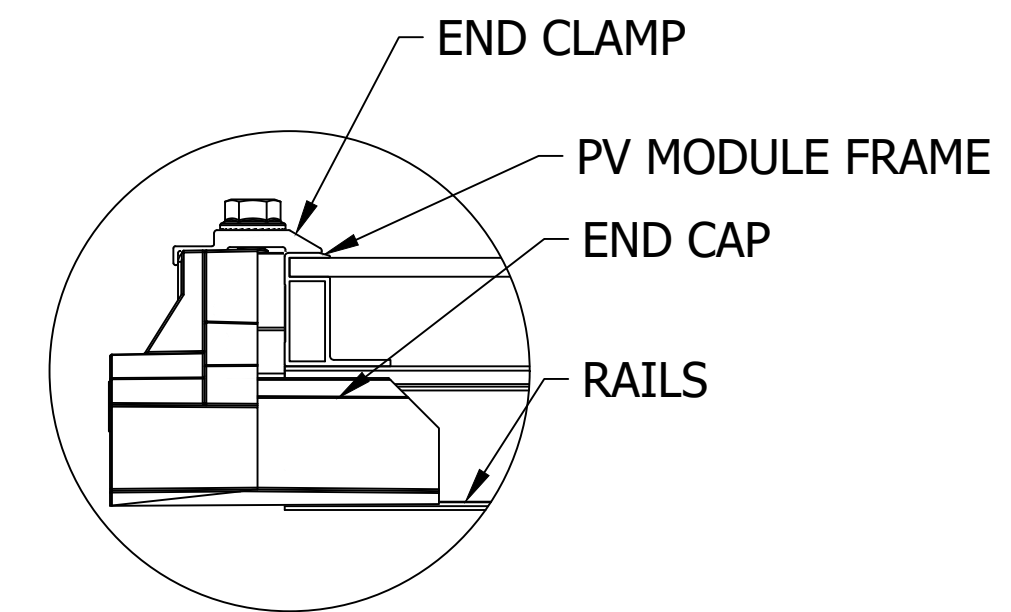


G DETAIL, END CAP AND CLAMP FRONT
Scale: 6"=1'-0"

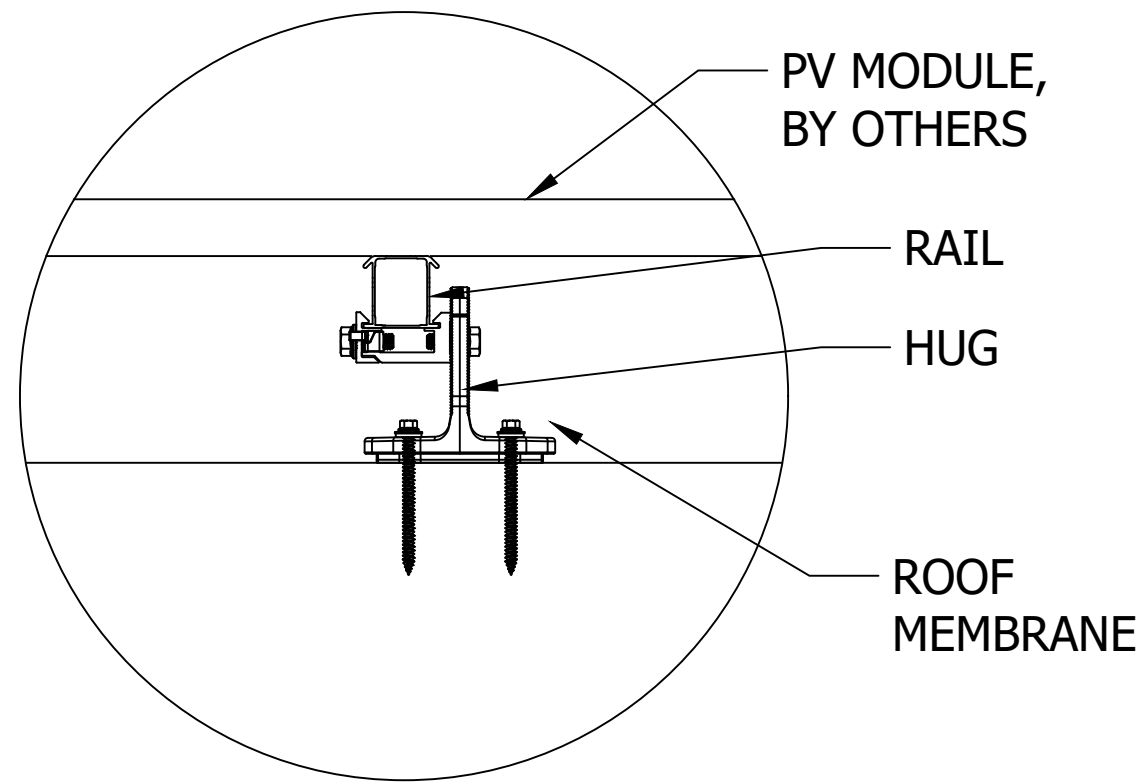


H HUG DETAIL SIDE
Scale: 3"=1'-0"

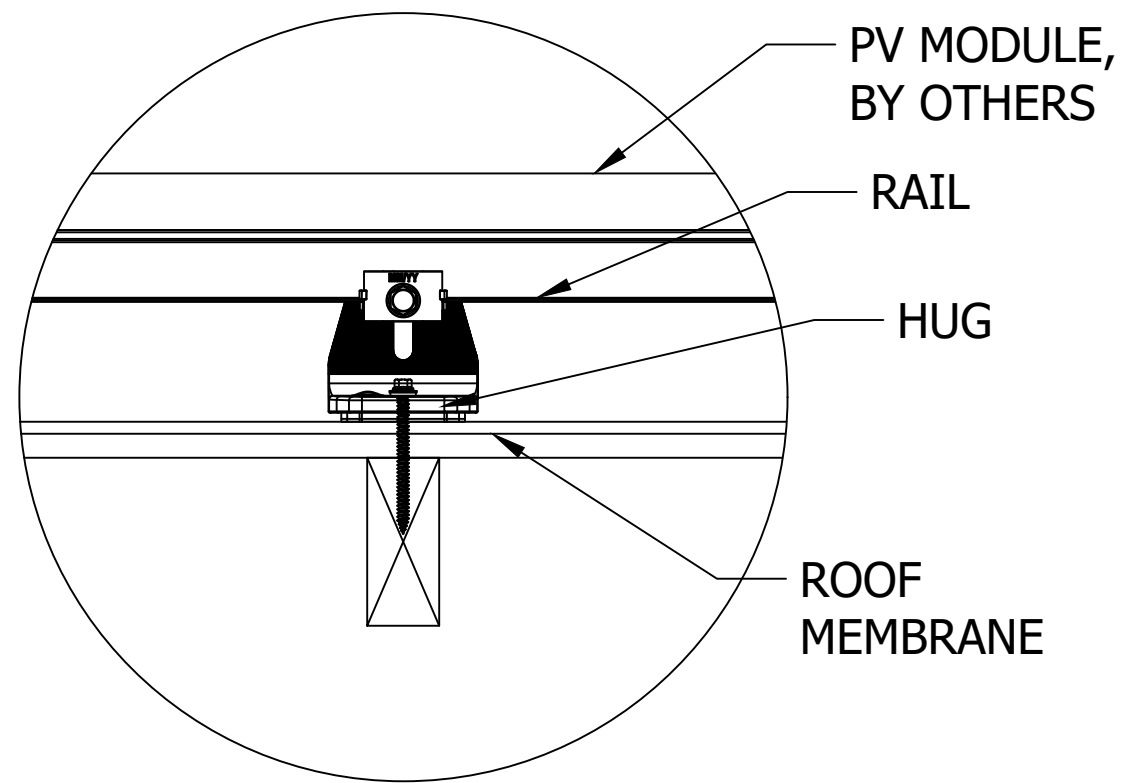


J HUG DETAIL FRONT
Scale: 3"=1'-0"

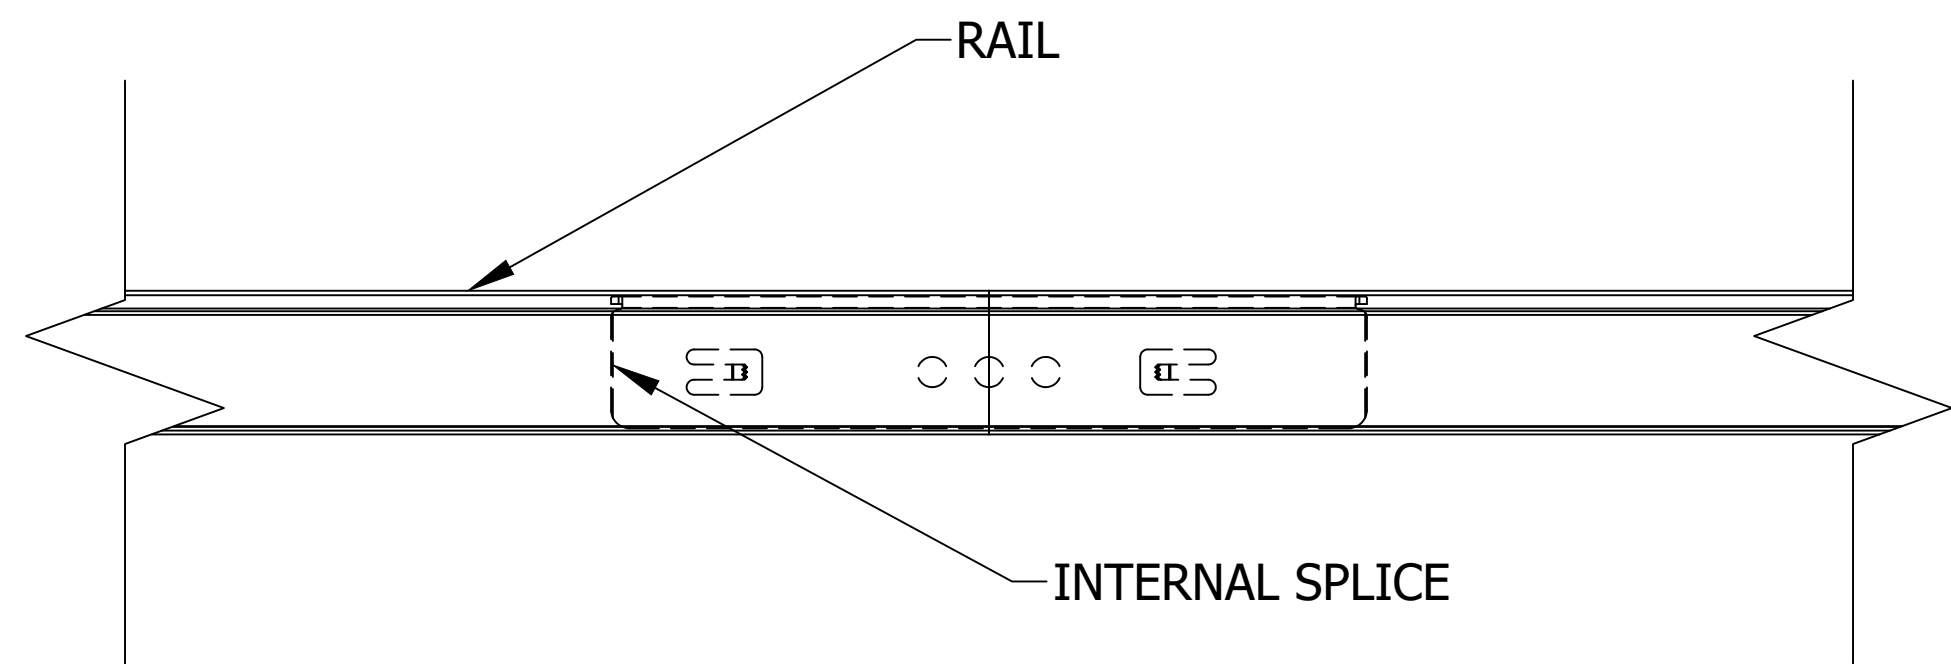


K DETAIL, SPLICE CONNECTION
6"=1'-0"

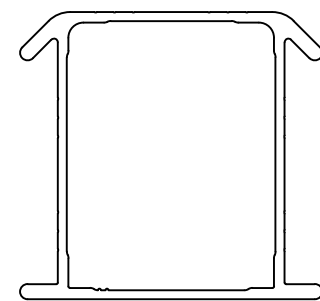


L DETAIL, RAIL
1'-0"=1'-0"

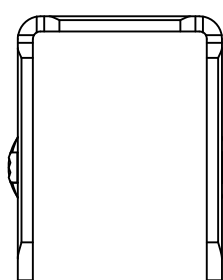


M DETAIL, SPLICE
1'-0"=1'-0"

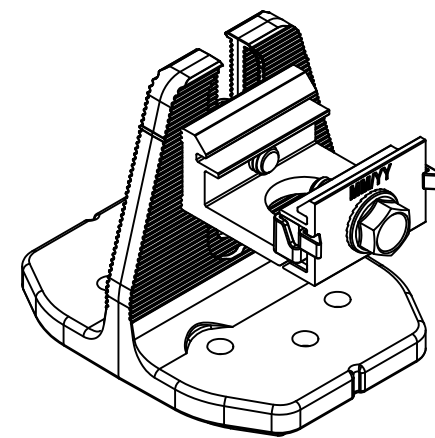


N HUG

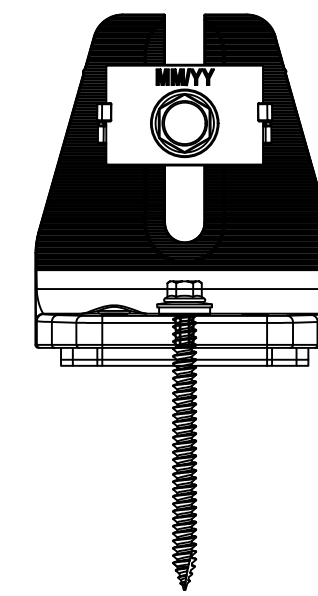

O HUG, FRONT VIEW

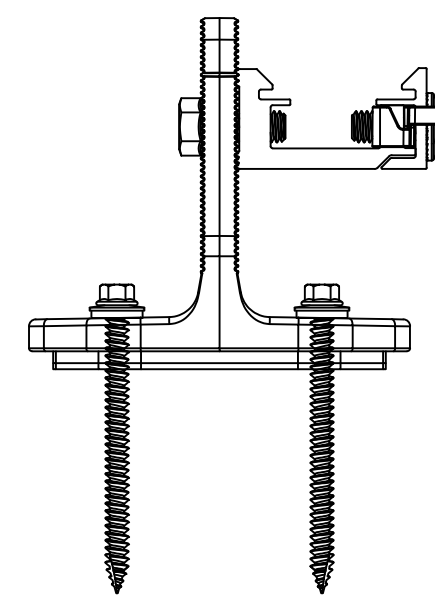

P HUG, SIDE VIEW

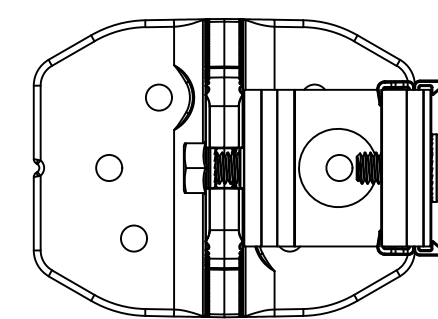

Q HUG, PLAN VIEW

CLIENT NAME	CLICKFIT			
	SLOPED ROOF MOUNT SYSTEM			
	PROJECT ADDRESS			
	SYSTEM KW DC			

WIND SPEED, MPH	-
SNOW LOAD, PSF	-
EXPOSURE CAT	-
RISK CAT	-
MODULE TYPE	-
MODULE W DC	-
MODULE QTY	-



REVISION HISTORY		
REV	DESCRIPTION	DATE

SHEET NAME	
SLOPED ROOF PV SYSTEM DETAILS: HUG DETAILS	
JOB NO.	3.1 SR
ISSUE DATE	SEP 2021
SHEET NO.	CF 1.1
SHEET SIZE	24X36