




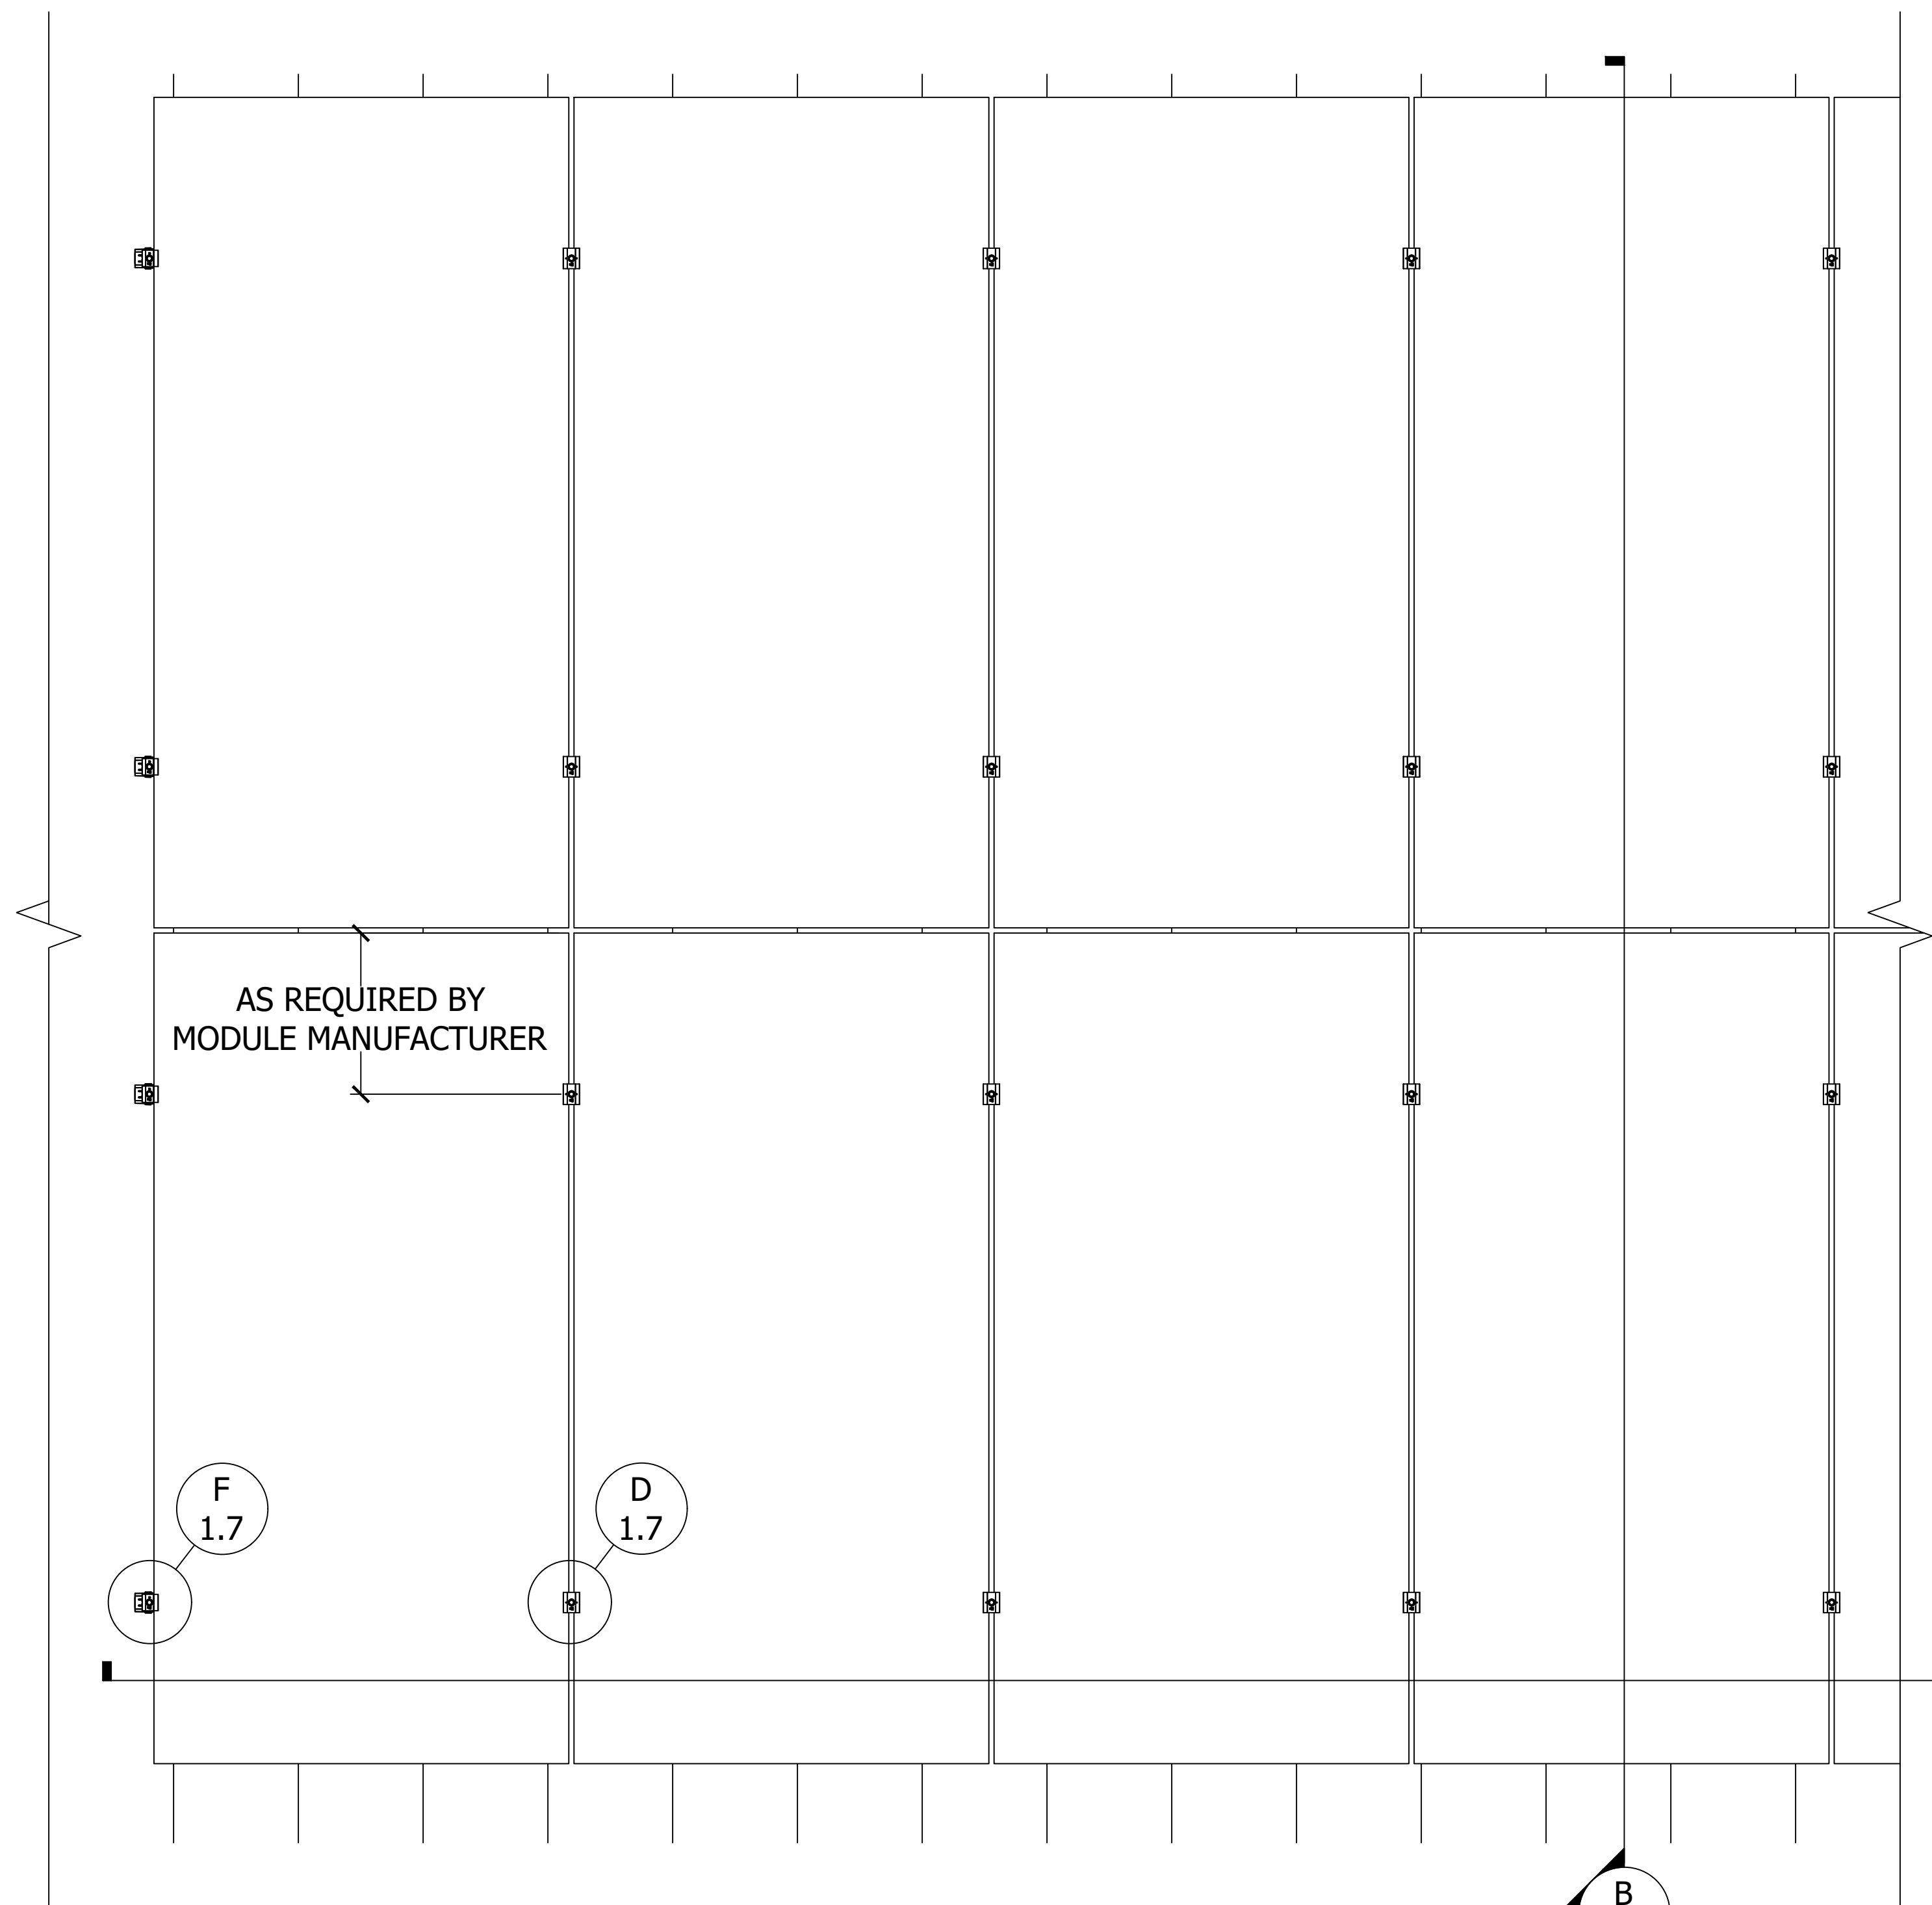


A PLAN VIEW, STANDING SEAM ASSEMBLY, PORTRAIT MODULE
Scale: 1"=1'-0"

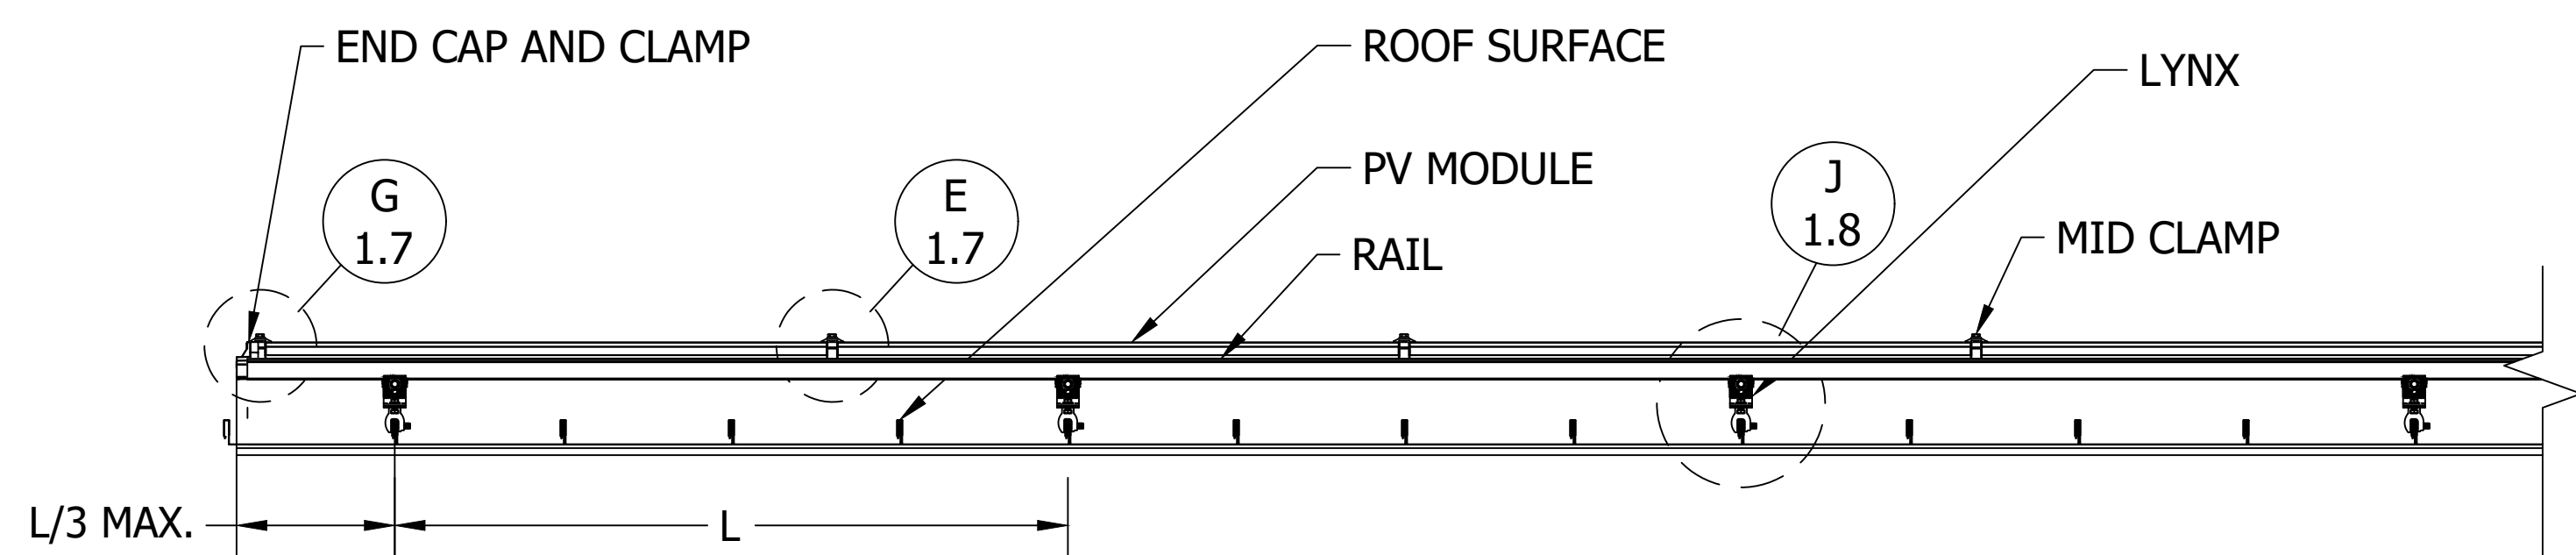


C FRONT VIEW, STANDING SEAM ASSEMBLY, PORTRAIT MODULE
Scale: 1"=1'-0"

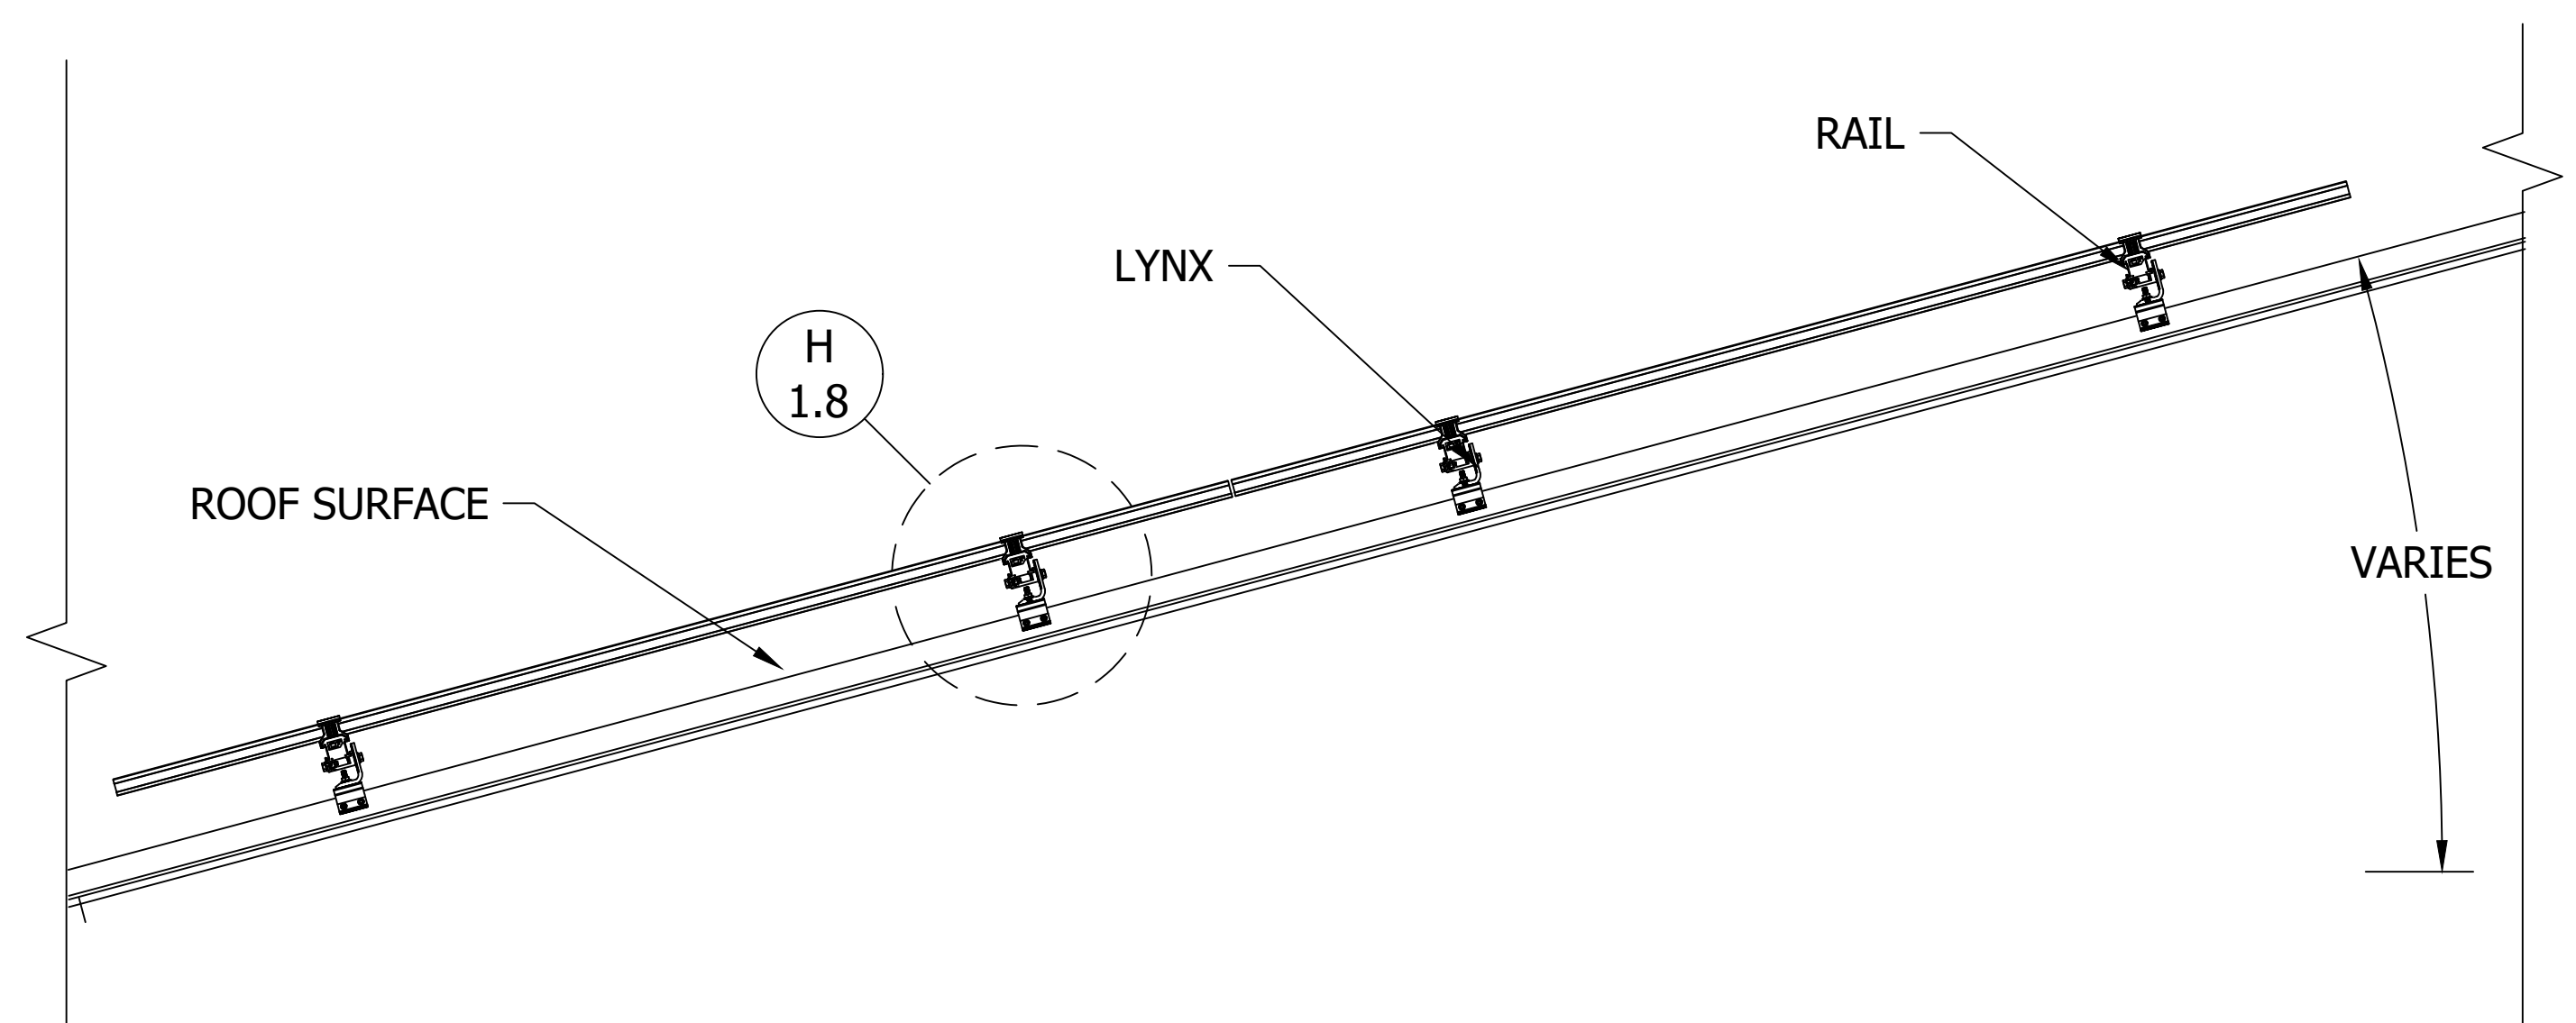


B SIDE VIEW, STANDING SEAM ASSEMBLY, PORTRAIT MODULE
Scale: 1"=1'-0"

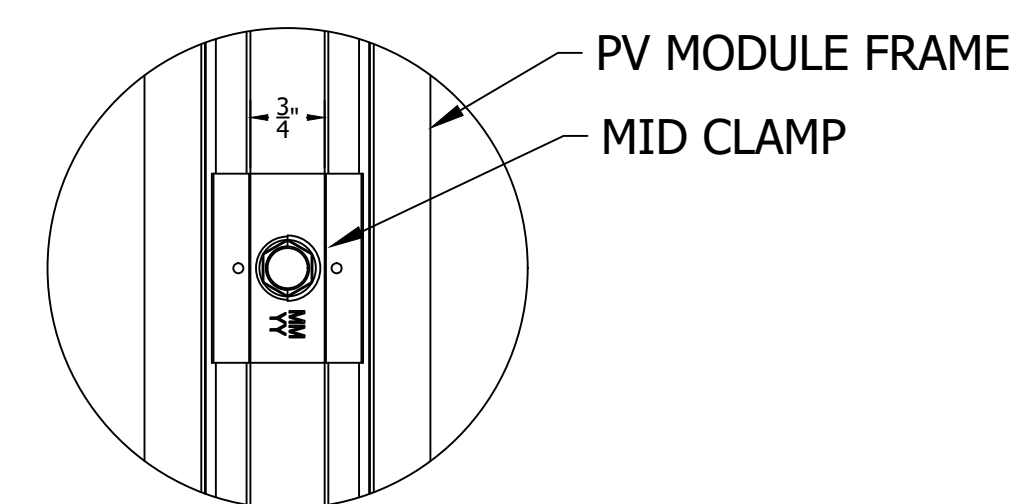


D DETAIL, MID CLAMP PLAN
Scale: 6"=1'-0"

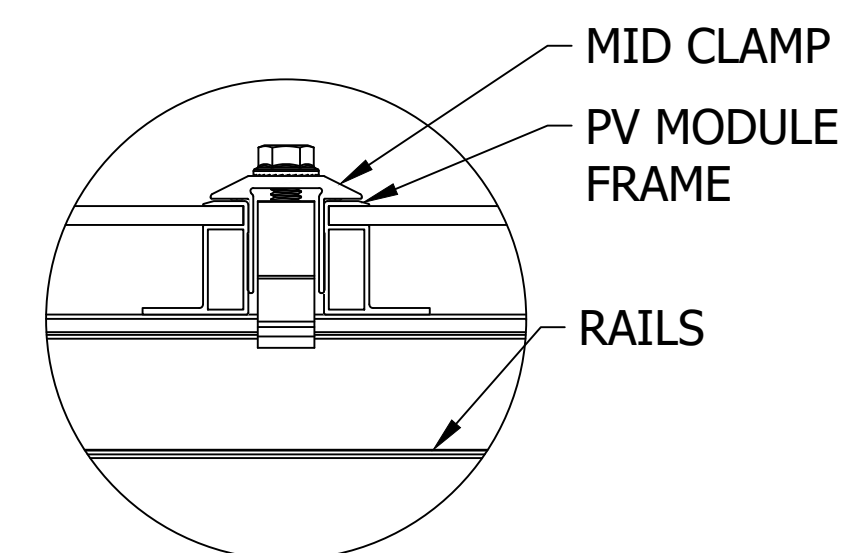

E DETAIL, MID CLAMP FRONT
Scale: 6"=1'-0"

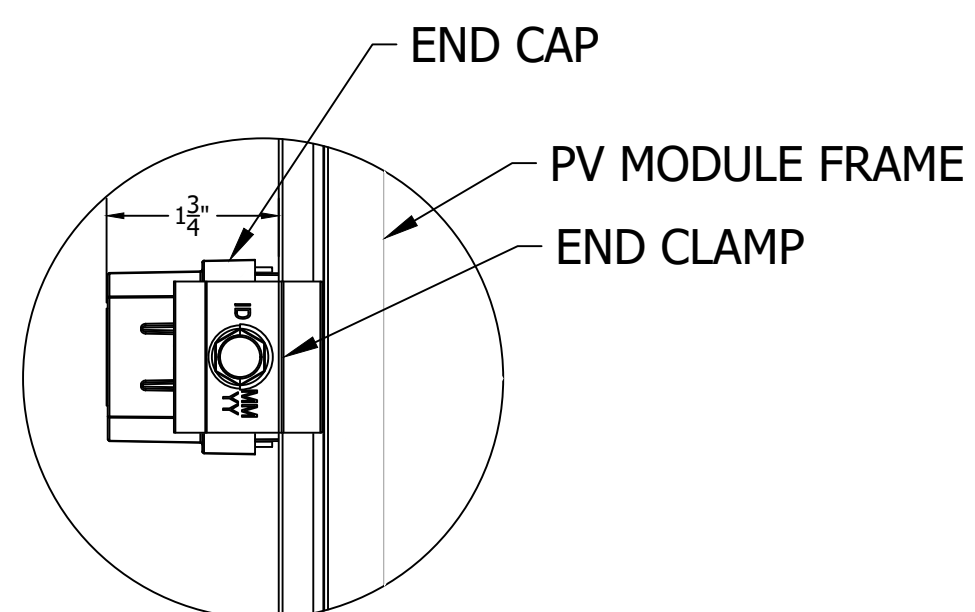

F DETAIL, END CAP AND CLAMP PLAN
Scale: 6"=1'-0"

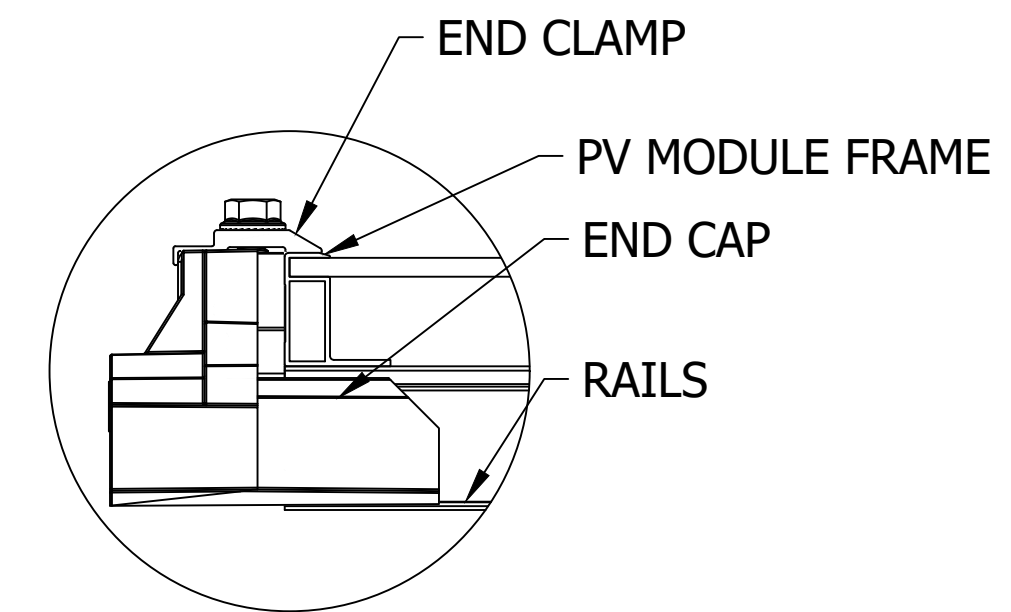

G DETAIL, END CAP AND CLAMP FRONT
Scale: 6"=1'-0"

CLICKFIT

CLIENT NAME

PROJECT NAME

PROJECT ADDRESS

SYSTEM KW/DC

WIND SPEED, MPH

SNOW LOAD, PSF

EXPOSURE CAT

RISK CAT

MODULE TYPE

MODULE W/DC

MODULE QTY

APPROVAL STATUS

NOT FOR CONSTRUCTION


REVISION HISTORY

REV	DESCRIPTION	DATE


SHEET NAME

SLOPED ROOF
PV SYSTEM
DETAILS: LYNX
ASSEMBLY -
PORTRAIT


JOB NO.	1.1 SR
ISSUE DATE	SEP 2021
SHEET NO.	CF 1.7
SHEET SIZE	24X36

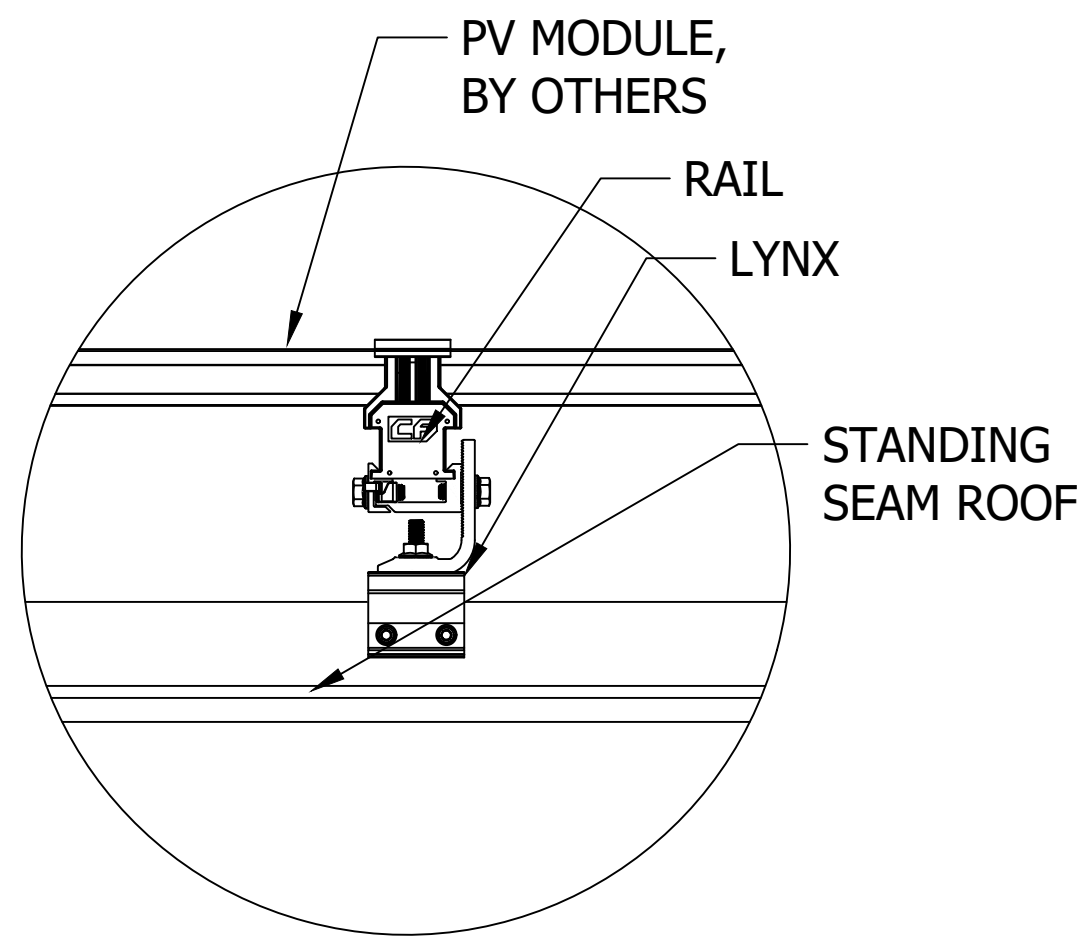


H CF SIMPLEBLOCK-U DETAIL SIDE
Scale: 3"=1'-0"

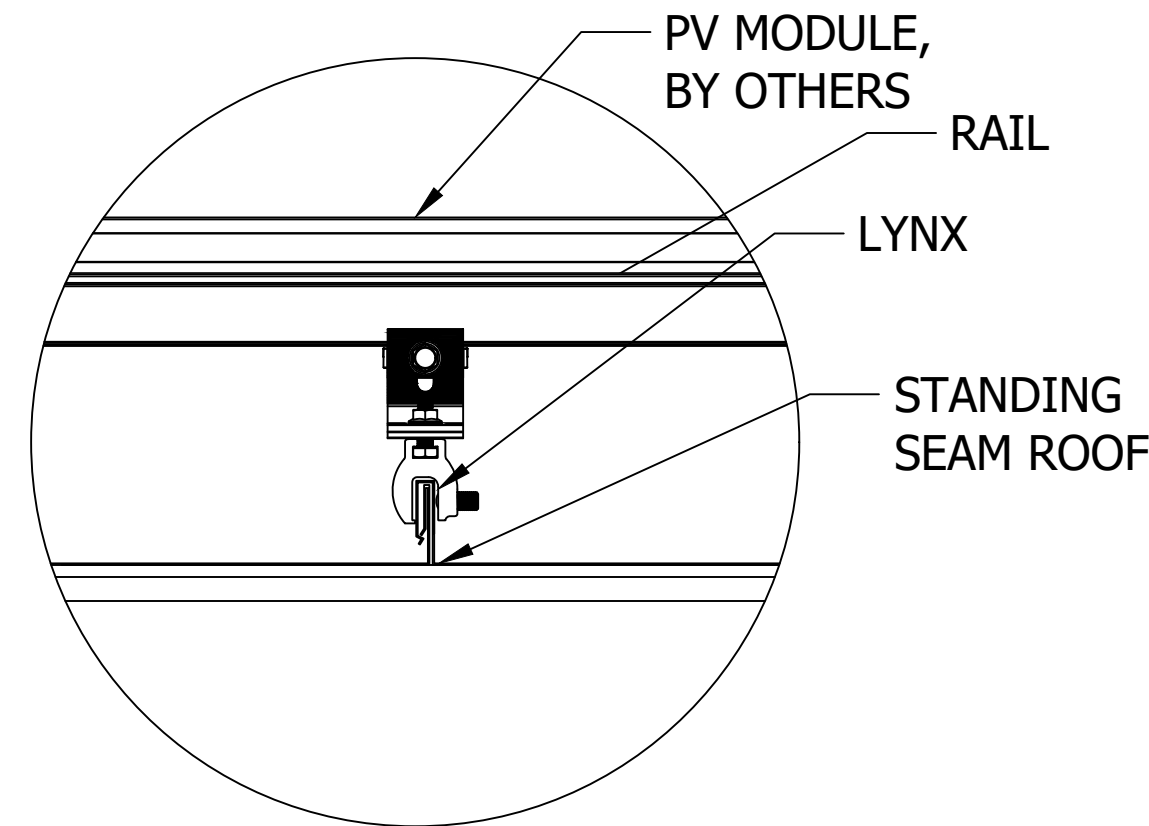


J CF SIMPLEBLOCK-U DETAIL FRONT
Scale: 3"=1'-0"

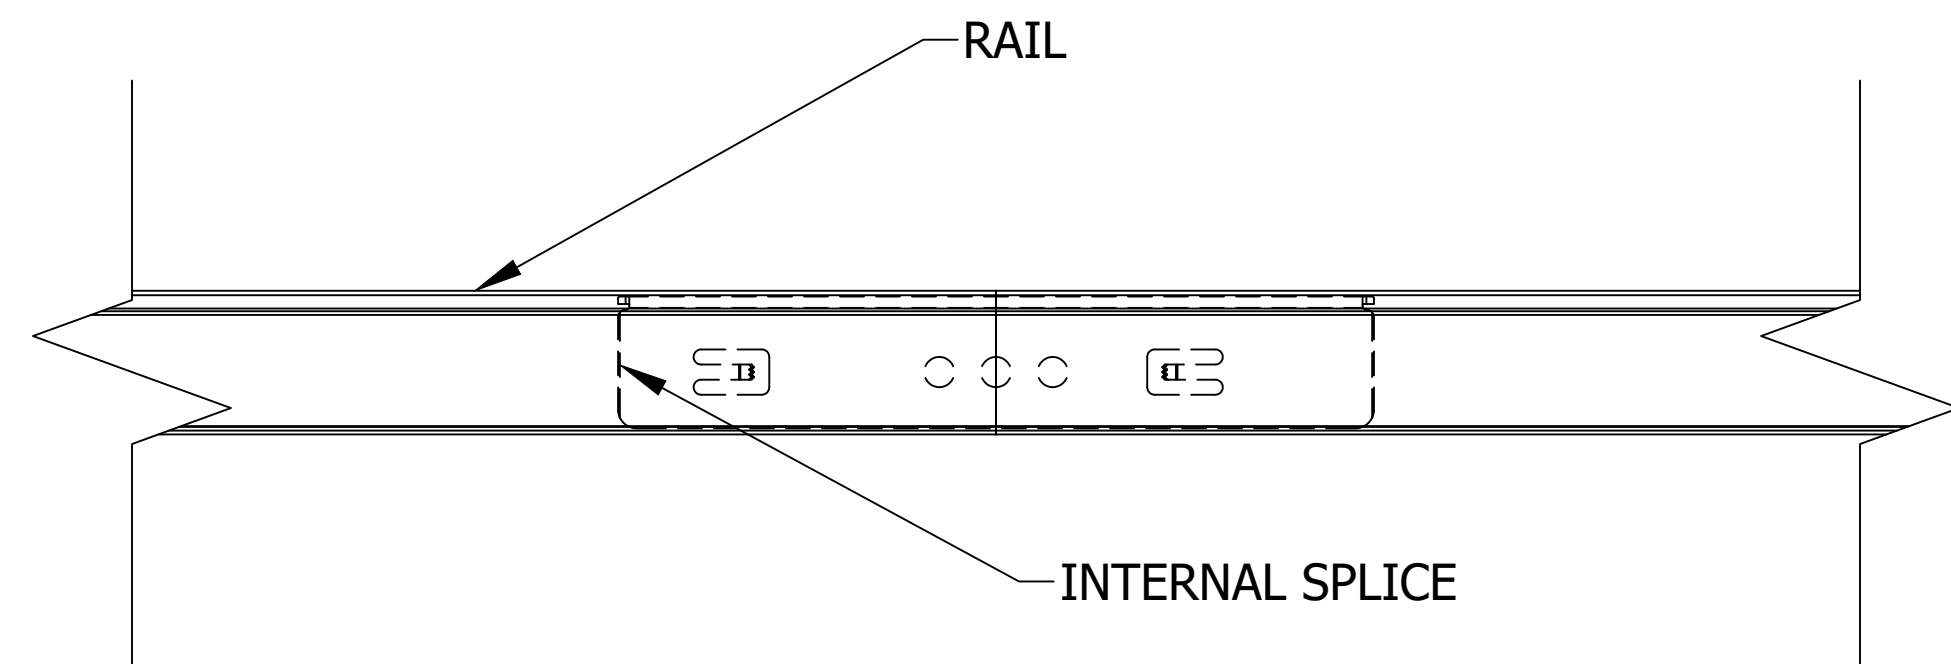


K DETAIL, SPLICE CONNECTION
6"=1'-0"

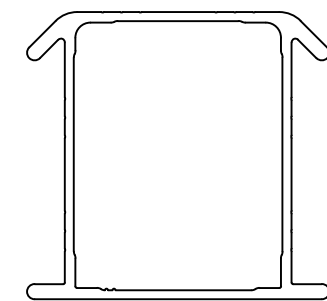


L DETAIL, RAIL
1'-0"=1'-0"

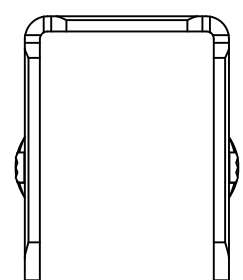


M DETAIL, SPLICE
1'-0"=1'-0"

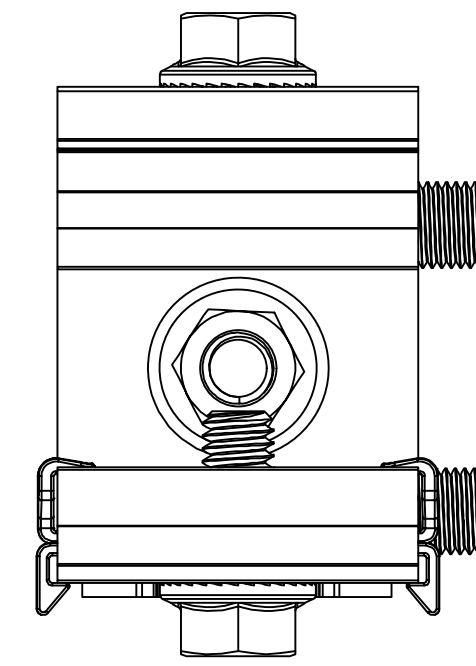


N ECOFASTEN CF SIMPLEBLOCK-U

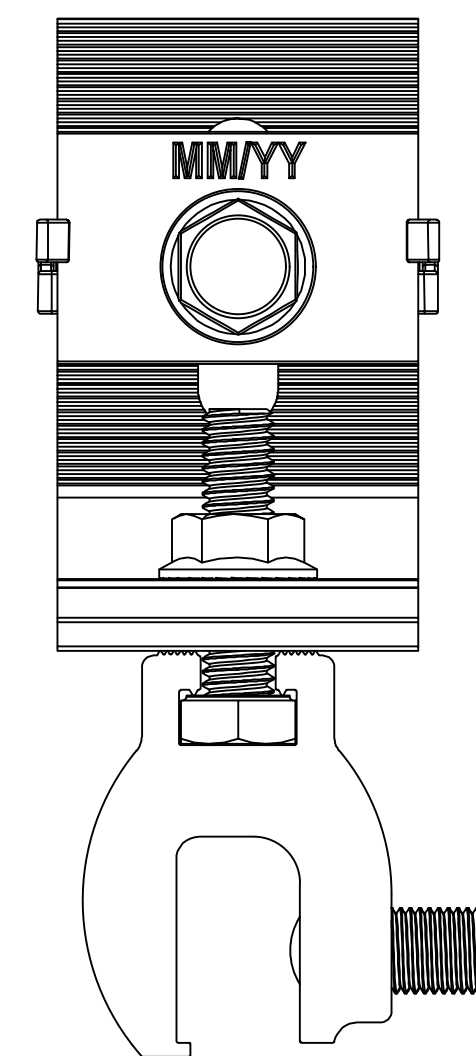

P ECOFASTEN CF SIMPLEBLOCK-U, SIDE VIEW

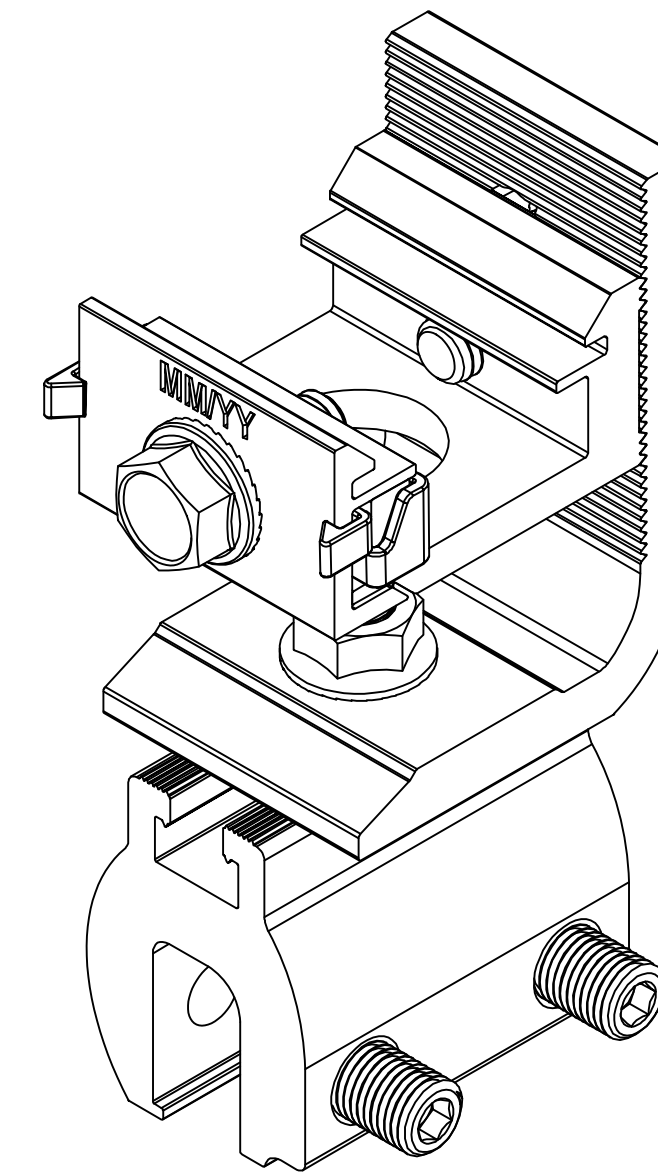

O ECOFASTEN CF SIMPLEBLOCK-U, FRONT VIEW

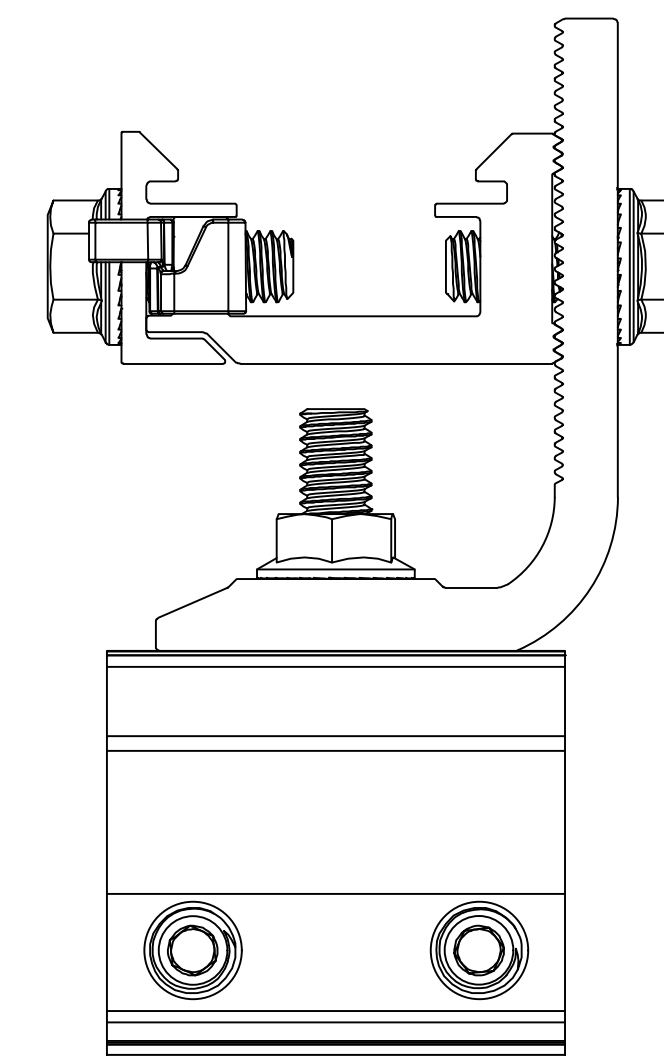

Q ECOFASTEN CF SIMPLEBLOCK-U, PLAN VIEW

REV	DESCRIPTION	DATE